


REV	DATE	DESCRIPTION	DRW	CHK
P01	06.03.23	FOR PLANNING	RD	AG
P02	21.06.23	GENERAL NOTES ADDED	RD	AG

GENERAL NOTES

1. K FITTINGS TO THE REAR OF THE STORE ARE TO HAVE UPWARD LIGHT OMITTED
2. PLANT AREA LIGHTING IS TO BE PROGRAMMED TO ONLY BE ILLUMINATED DURING PLANT MAINTENANCE

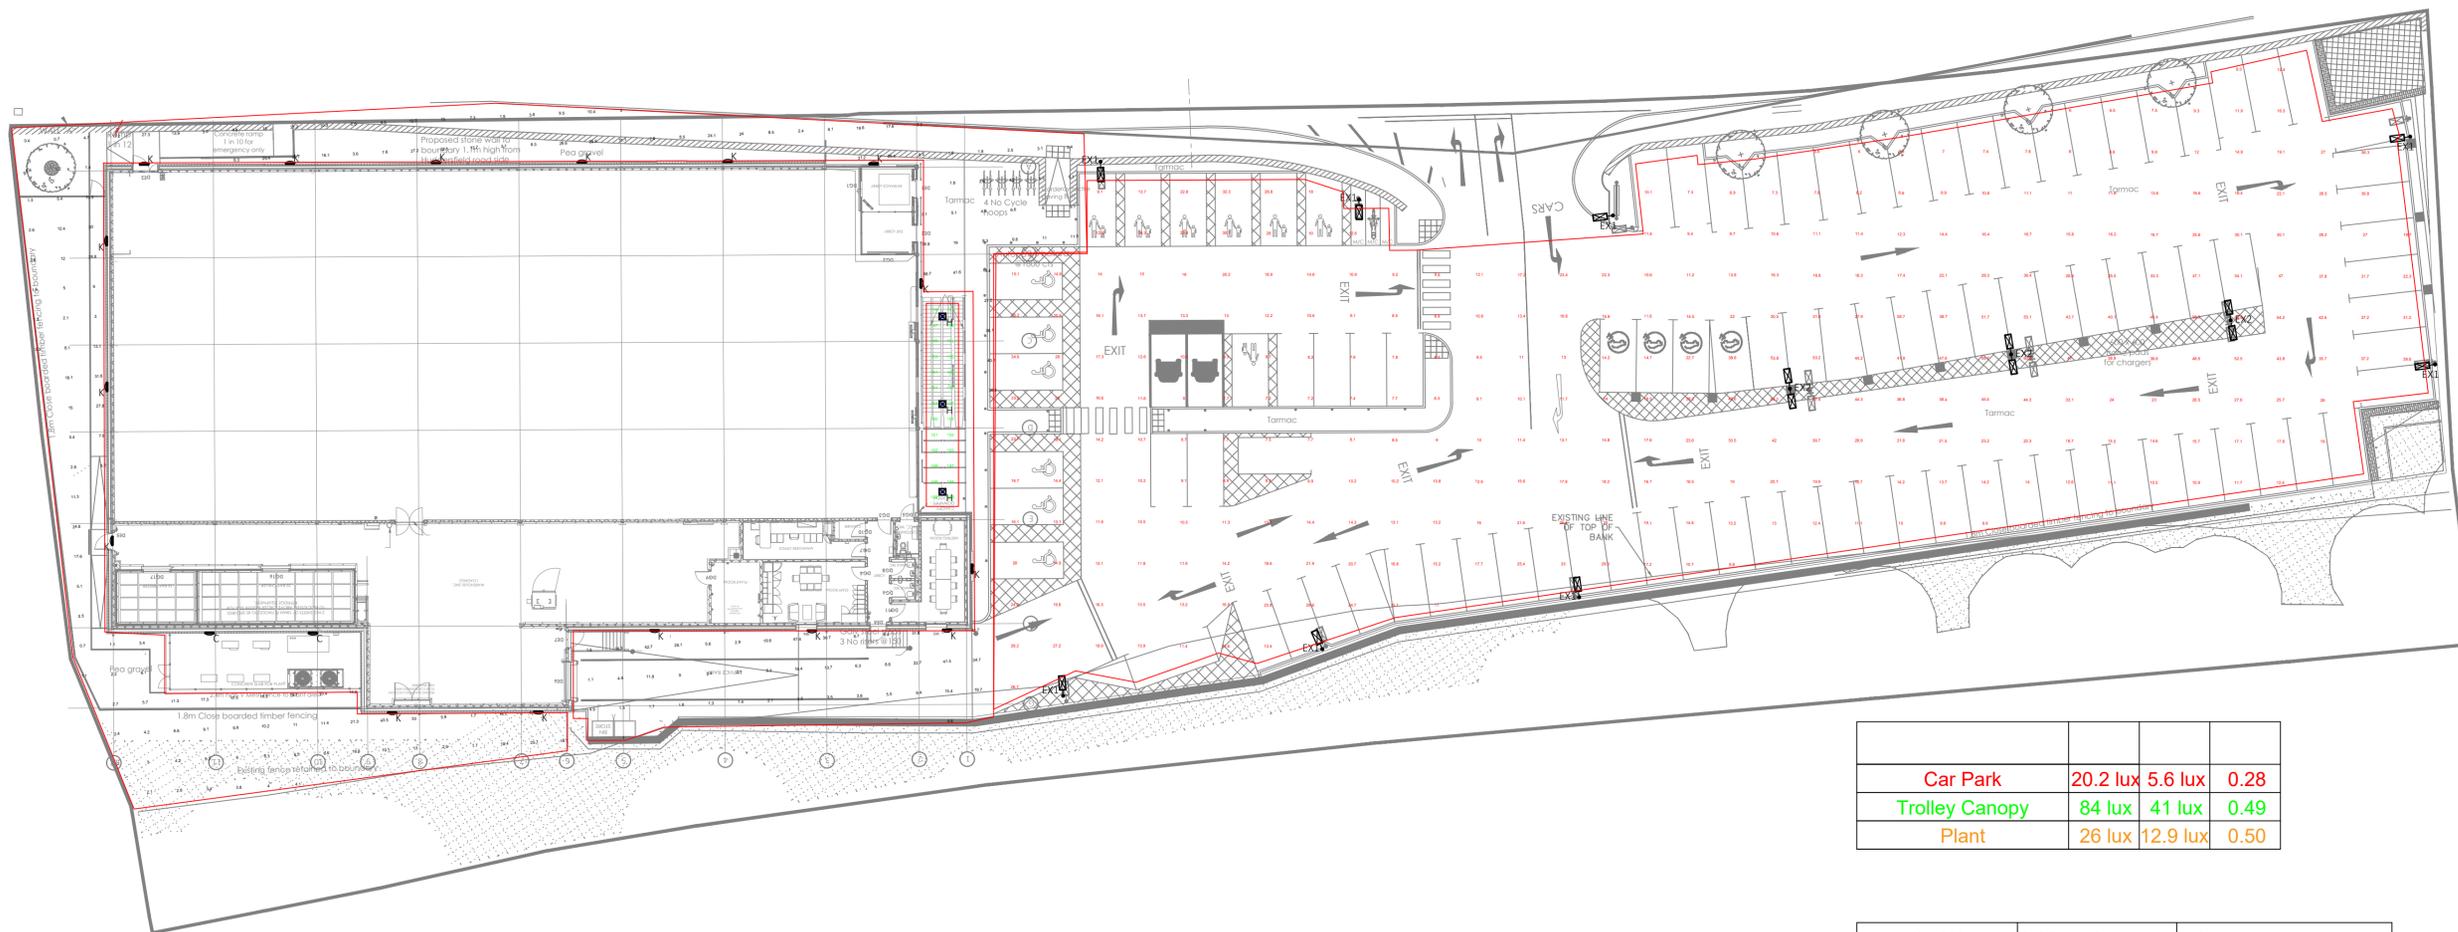

Car Park	20.2 lux	5.6 lux	0.28
Trolley Canopy	84 lux	41 lux	0.49
Plant	26 lux	12.9 lux	0.50

Symbol	Article number	Article name
EX1	CTRB4600NWG	CITY RLB T4
EX2	2 x CTRT4860NWG	CITY RL T4
K	CBU200WNWG	CITY BEAM
H	SML 250	SML 250
C	CYP5430NW	CYCLONE

Client
ALDI - Aldi Stores Ltd.



Project Title
Aldi HUDDERSFIELD

Project Address
MIRFIELD ROAD HUDDERSFIELD

Drawing Title
ELECTRICAL ENGINEERING SERVICES EXTERNAL LIGHTING

Job No. Originator Zone Level Type Role
79-E0000 WGC XX XX DR E

System Classification Drawing No. Submittal Revision
Ss_70_80_25-0001 S01 P02

Drawn Checked Date Scale Site
RD AG 06.03.23 1:250 A1

WILSON GRAY CONSULTING

NORTH EAST OFFICE
 SWAN BUILDING
 PRESTWICK PARK
 NEWCASTLE UPON TYNE
 NE20 9JL
 0191 691 6770

LEEDS OFFICE
 CENTURY OFFICE
 THORPE PARK BUSINESS PARK
 2175 CENTURY WAY, LEEDS
 LS15 8ZB
 0113 390 0185