

DO NOT SCALE EXCEPT FOR PLANNING AND BUILDING REGULATION PURPOSES

GENERAL NOTES

LIGHTING :- ALL LIGHTING TO BE POSITIONED TO AVOID DIRECT GLARE ON THE EYES OF THE USER AND UNWANTED REFLECTIONS FROM THE SCREEN OR OPERATING FEATURES. GLARE FROM LIGHTING TO BE AVOIDED.
SIGNAGE :- ALL SIGNAGE TO CONFORM TO BS 8300:2001 SECTIONS 9.2.2 LOCATION & DESIGN OF SIGNS & INFORMATION AND 9.2.3 VISUAL SIGNS. ALL NEW GLAZING CONFORMS TO BS 6206. ALL ELECTRICAL WORK CONFORMS TO BS 7671.

IT IS ASSUMED THAT ALL PRELIMINARY WORKS CARRIED OUT / CONTRACTED BY THE SITE OWNER (SHOULD THEY BE REQUIRED BY THE PROJECT) ARE COMPLETED IN ACCORDANCE WITH CURRENT BUILDING REGULATIONS 2010 AND AMENDMENTS THEREAFTER

SITE NOTES

FLOOR CONSTRUCTION:
 CERAMIC TILE ON CONCRETE

REMOVE EXISTING 2X GLAZING PANEL (GLAZING CONTRACTORS TO REMOVE & DISPOSE), CENTRE TRANSOM

MODIFY SHUTTER - CUT DOWN SHUTTER - FIT NEW GUIDE RAIL, ANGLE, INFILL

INSTALL: 12MM GREY LAMINATE PANEL, ATM ENCLOSURE w/WHITE MELAMINE INFILL PANELS TO BOTH SIDES, PLINTH, ATM AND FTU NON-ILLUMINATED DI-BOND SIGNAGE

SCAN GROUND AREA ON FRONTAGE PRIOR TO & DURING EXCAVATION & INSTALL 2X ANTI-RAM BOLLARDS

CONNECT ATM TO ENCLOSURE ELECTRICS

NOTES:
 - ASBESTOS REGISTER ON COMPUTER / NO ASBESTOS IDENTIFIED ABOVE THE ATM LOCATION (NO INFORMATION FOR THE MAINS DIS/BOARD LOCATION)
 - NON-STANDARD KEY NO. 5 DIMENSION / 930MM
 - PARKING AVAILABLE ON SITE/ VEHICLE REGISTRATION No. NEEDS TO BE ADDED WHILE SIGNING ON COMPUTER
 - 2X BOLLARDS TO BE INSTALLED AS PER CUSTOMER REQUEST


WORK TO BE CARRIED OUT BY OTHERS

PROVIDE FULL ACCESS FOR ALL ADDITIONAL SITE SURVEYS AND ATM INSTALL WORKS


CONFIRM IF CCTV TO BE INSTALLED

RELOCATE 1X COAL SHELVING UNIT, COAL, AD BLUE & ALL LOOSE STOCK IN ATM LOCATION PRIOR TO INSTALL


ELECTRICIAN TO PROVIDE AND INSTALL DEDICATED POWER SUPPLY & CONNECT INTO THE ATM ENCLOSURE ON THE DAY OF INSTALL

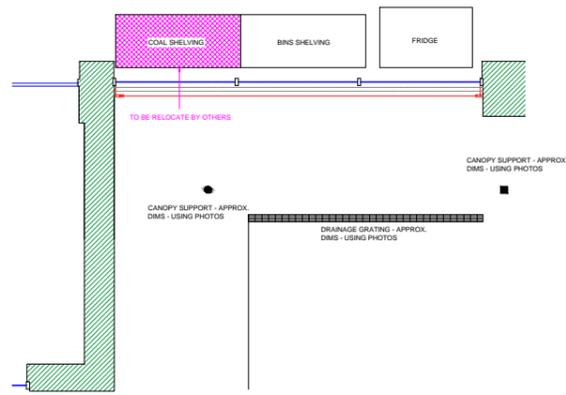


EXISTING (PART) PLAN

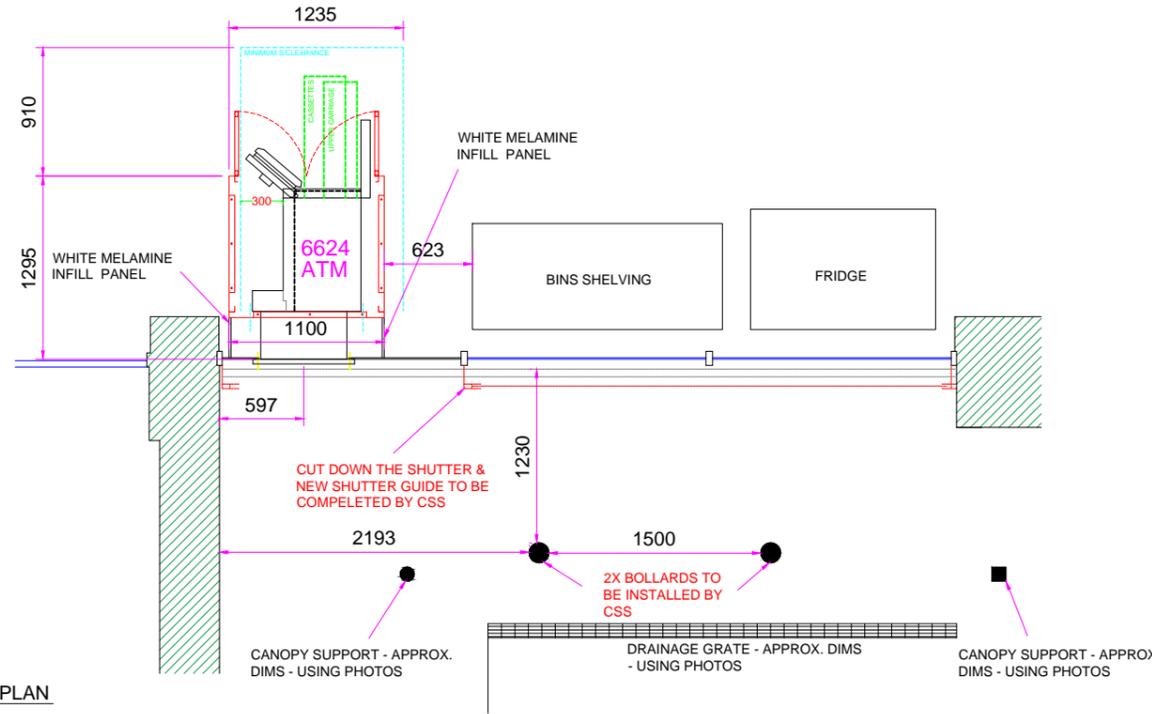


PROPOSED (PART) PLAN

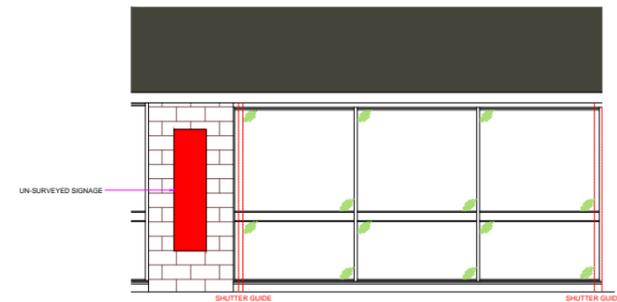


EXISTING ELEVATION

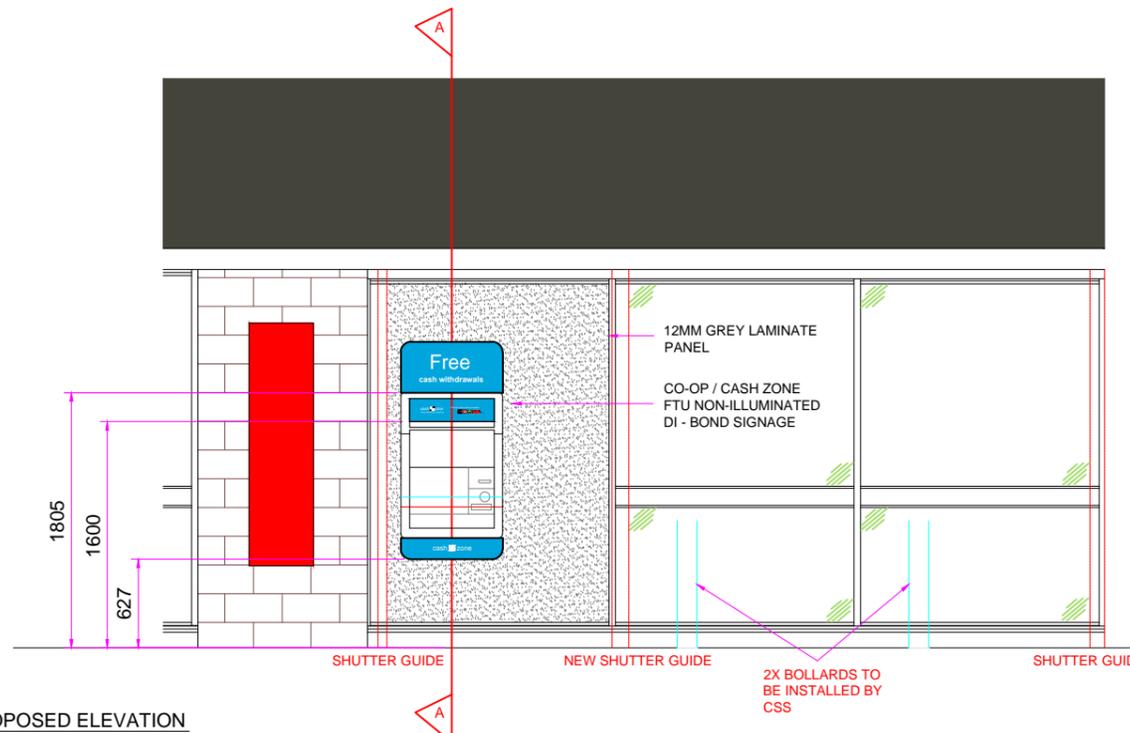


PROPOSED ELEVATION

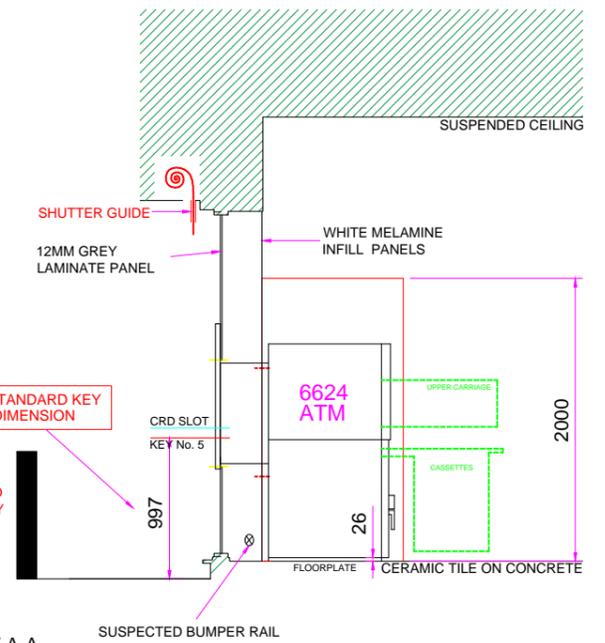

SECTION VIEW A-A

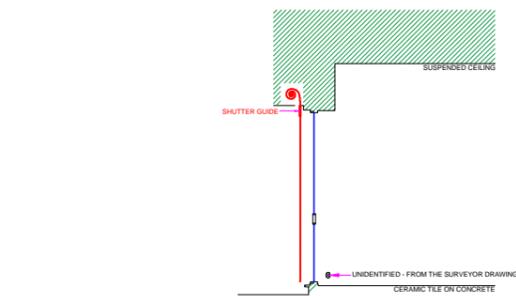

EXISTING SECTION VIEW A-A

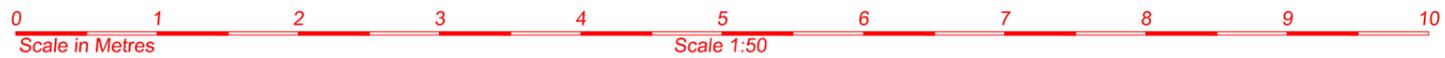

SITE ADDRESS
THE COOPERATIVE FOOD MIRFIELD
 HUDDERSFIELD ROAD
 MIRFIELD
 WF14 8AN

TITLE PROPOSED AUTOMATED TELLER MACHINE (ATM) INSTALLATION FOR CASHZONE			
DRAWN HR	DATE 08/06/23	SCALE VARIOUS @A3	
REF/DRG No. E026189	SHEET	REVISION 01	

04					
03					
02					
01	ATM MODEL UPGRADED TO NEW 6624 TO SUIT CURRENT DEPLOYMENT	21/06/23	KG		
REVISION	DESCRIPTION	DATE	BY	DATE	

drawing approval		
NAME:-		
POSITION:-		APPROVED:-
DATE:-		SIGNED:-

