


NOTES

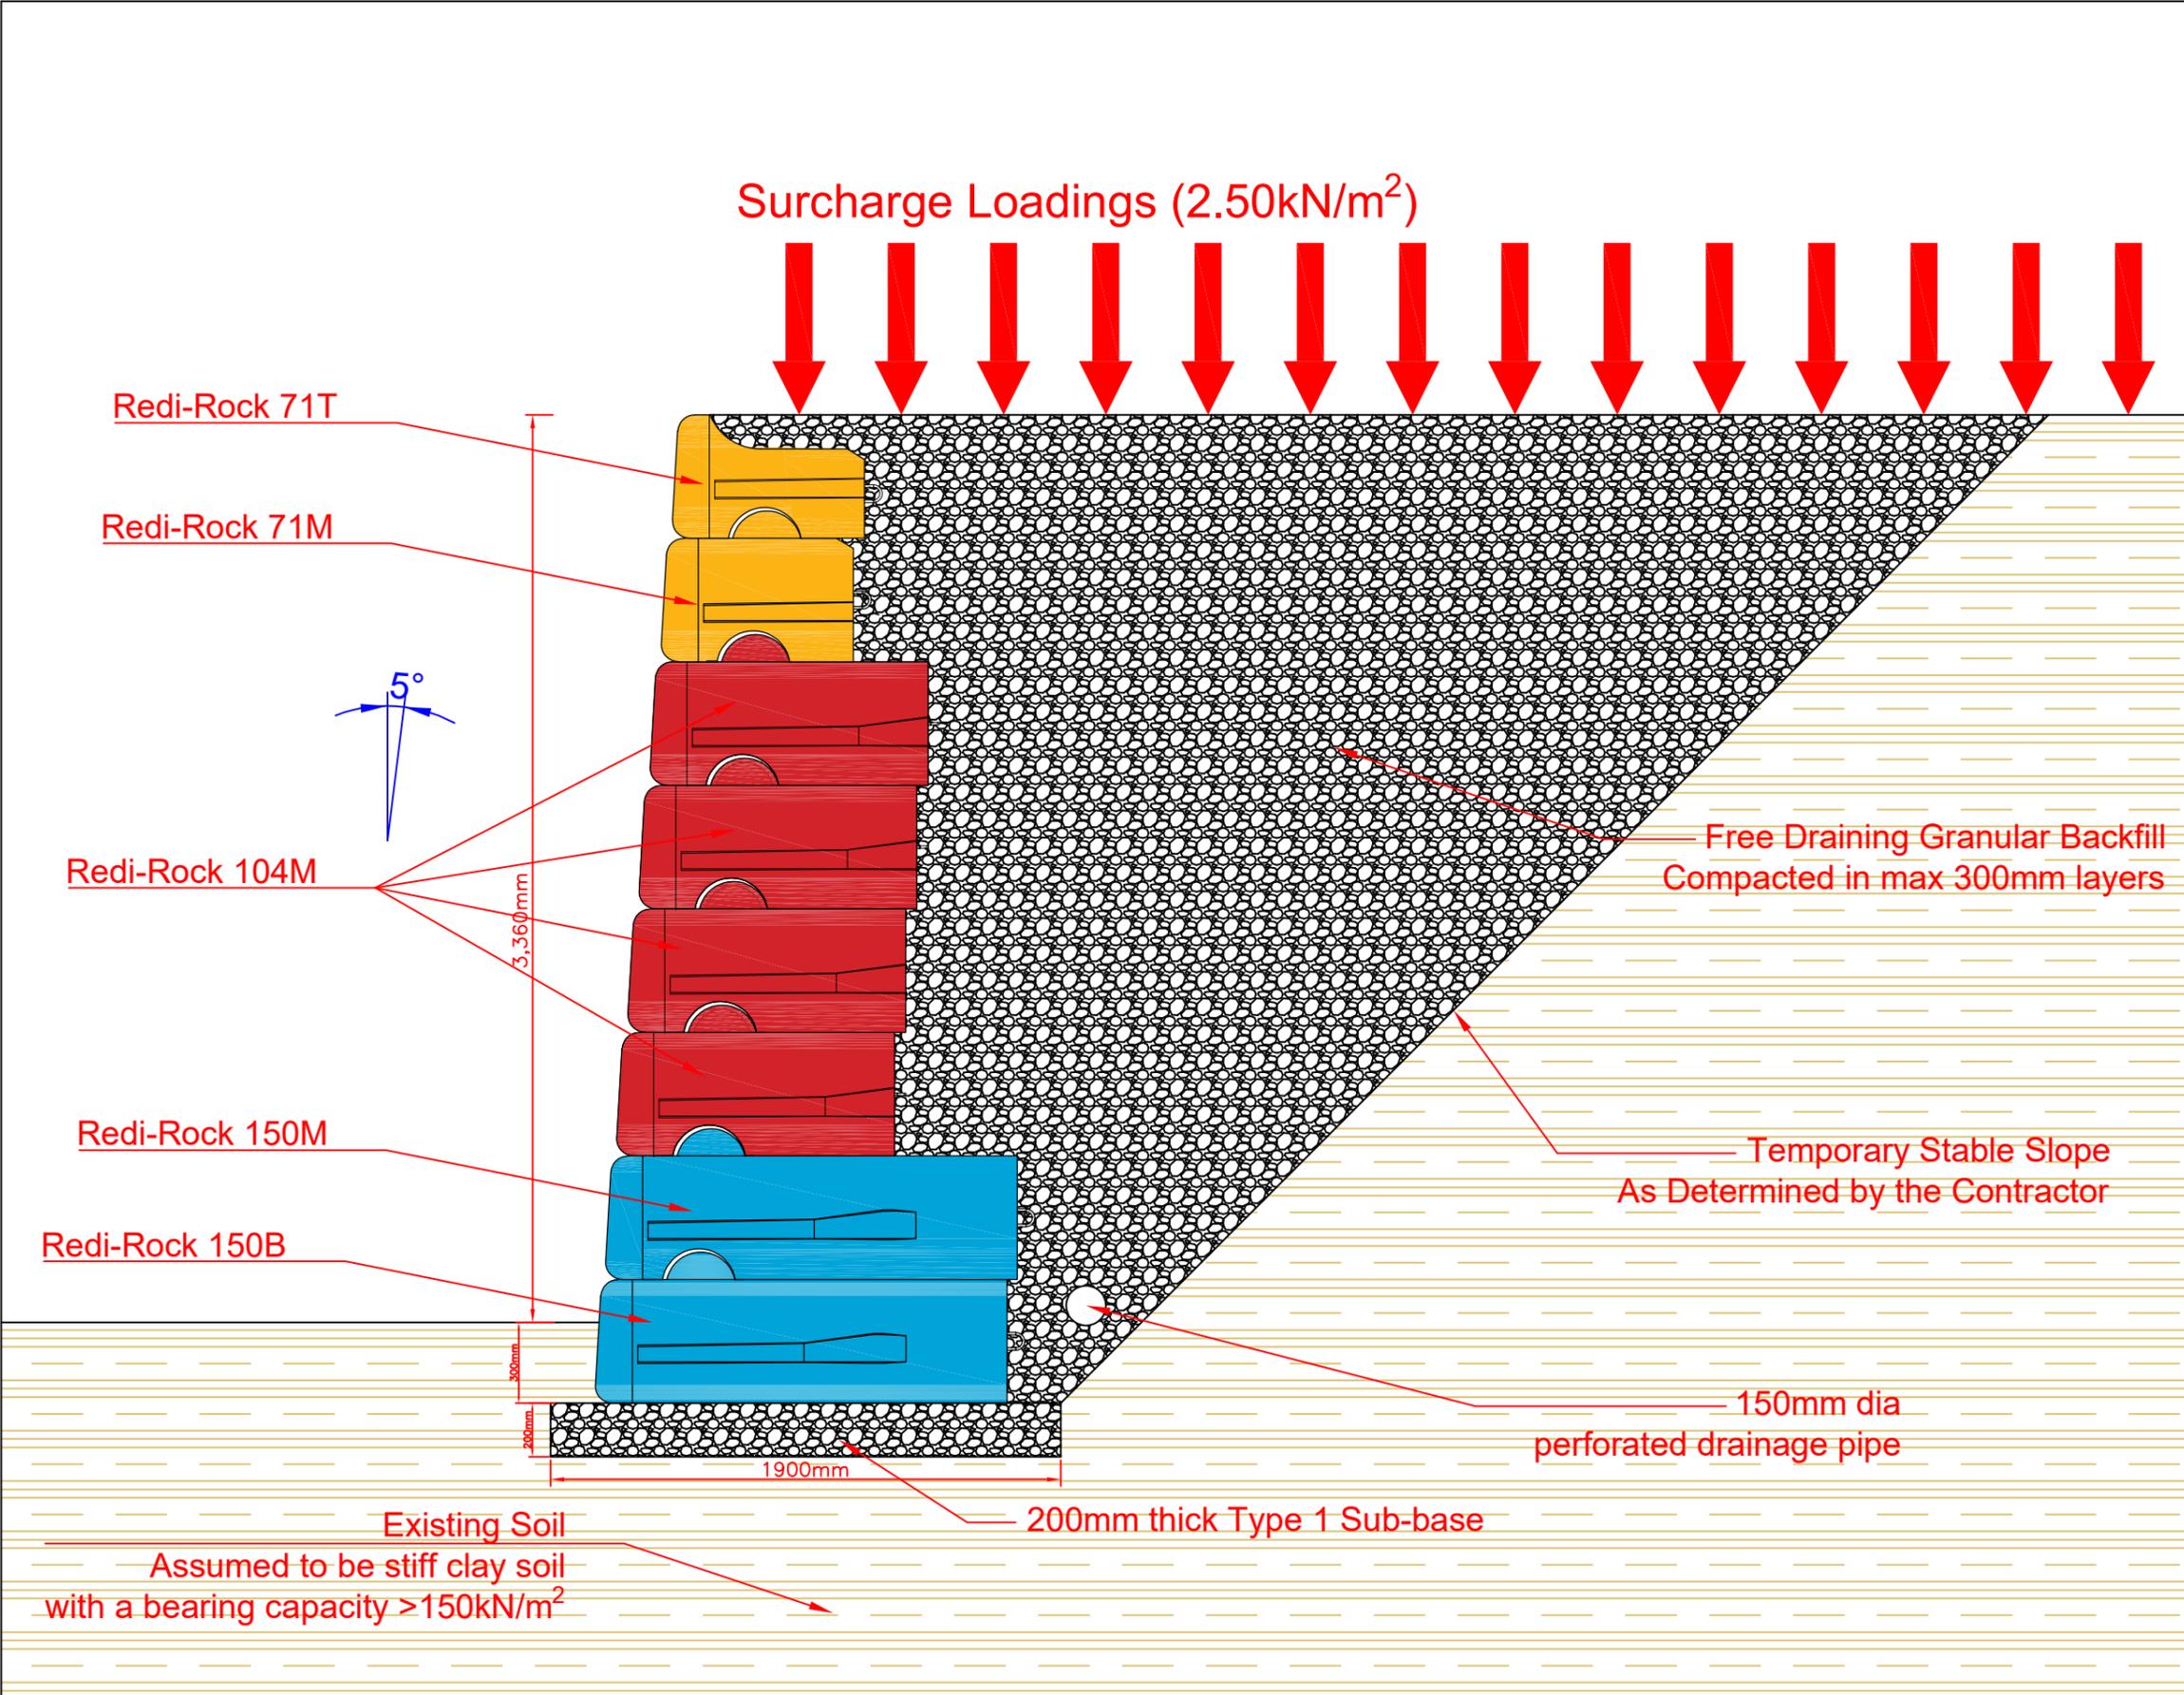

REV	DATE	DESCRIPTION	BY	APP
		REVISION / STATUS		



TITLE
 Countryside Partnerships
 Blue Hills Farm Estates
 Redi-Rock Wall Design
 3.36m

S Webster
 CEng, M.I.C.E.
 Director, CivilWeb Consulting Engineers Ltd.

PREPARED BY	SW	CHECKED BY	SW
DATE	25/05/2023	DATE	25/05/2023
SCALE	1:25	CLIENT REF	X

DWG No.	P0121-265-001	REVISION	0
---------	---------------	----------	---

COPYRIGHT ©
CivilWeb A3

ALTHOUGH ALL CARE AND ATTENTION IS TAKEN TO ENSURE THAT THE INFORMATION GIVEN ON THIS DRAWING IS ACCURATE, CIVILWEB MAKES NO WARRANTY AS TO ITS ACCURACY AND WILL NOT ACCEPT RESPONSIBILITY, HOWSOEVER ARISING, FOR ANY ERRORS OR OMISSIONS OR FOR ANY CONSEQUENCES RESULTING THEREFROM.