




A - A - LONGSECTION
SCALE: H 1:250, V 1:250. DATUM: 164.000

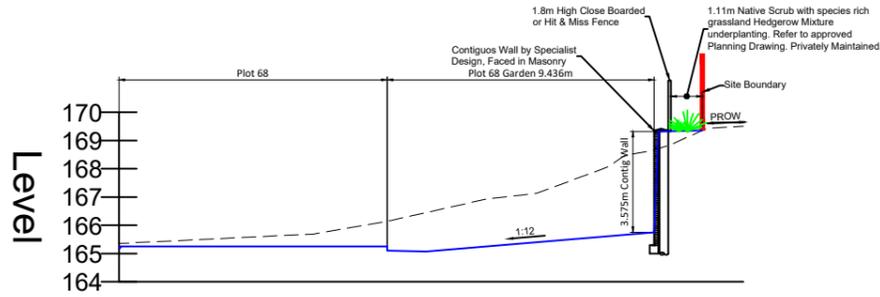

B - B - LONGSECTION
SCALE: H 1:250, V 1:250. DATUM: 164.000

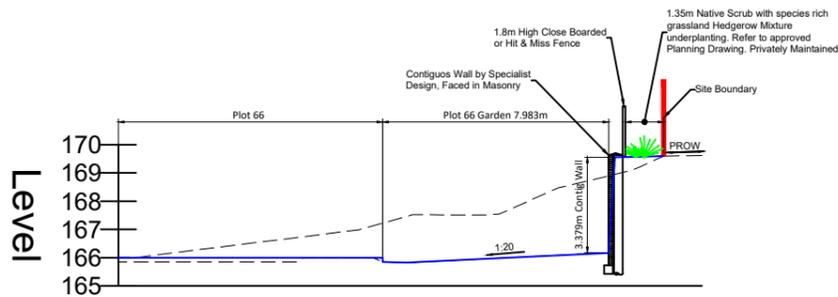

C - C - LONGSECTION
SCALE: H 1:250, V 1:250. DATUM: 165.000

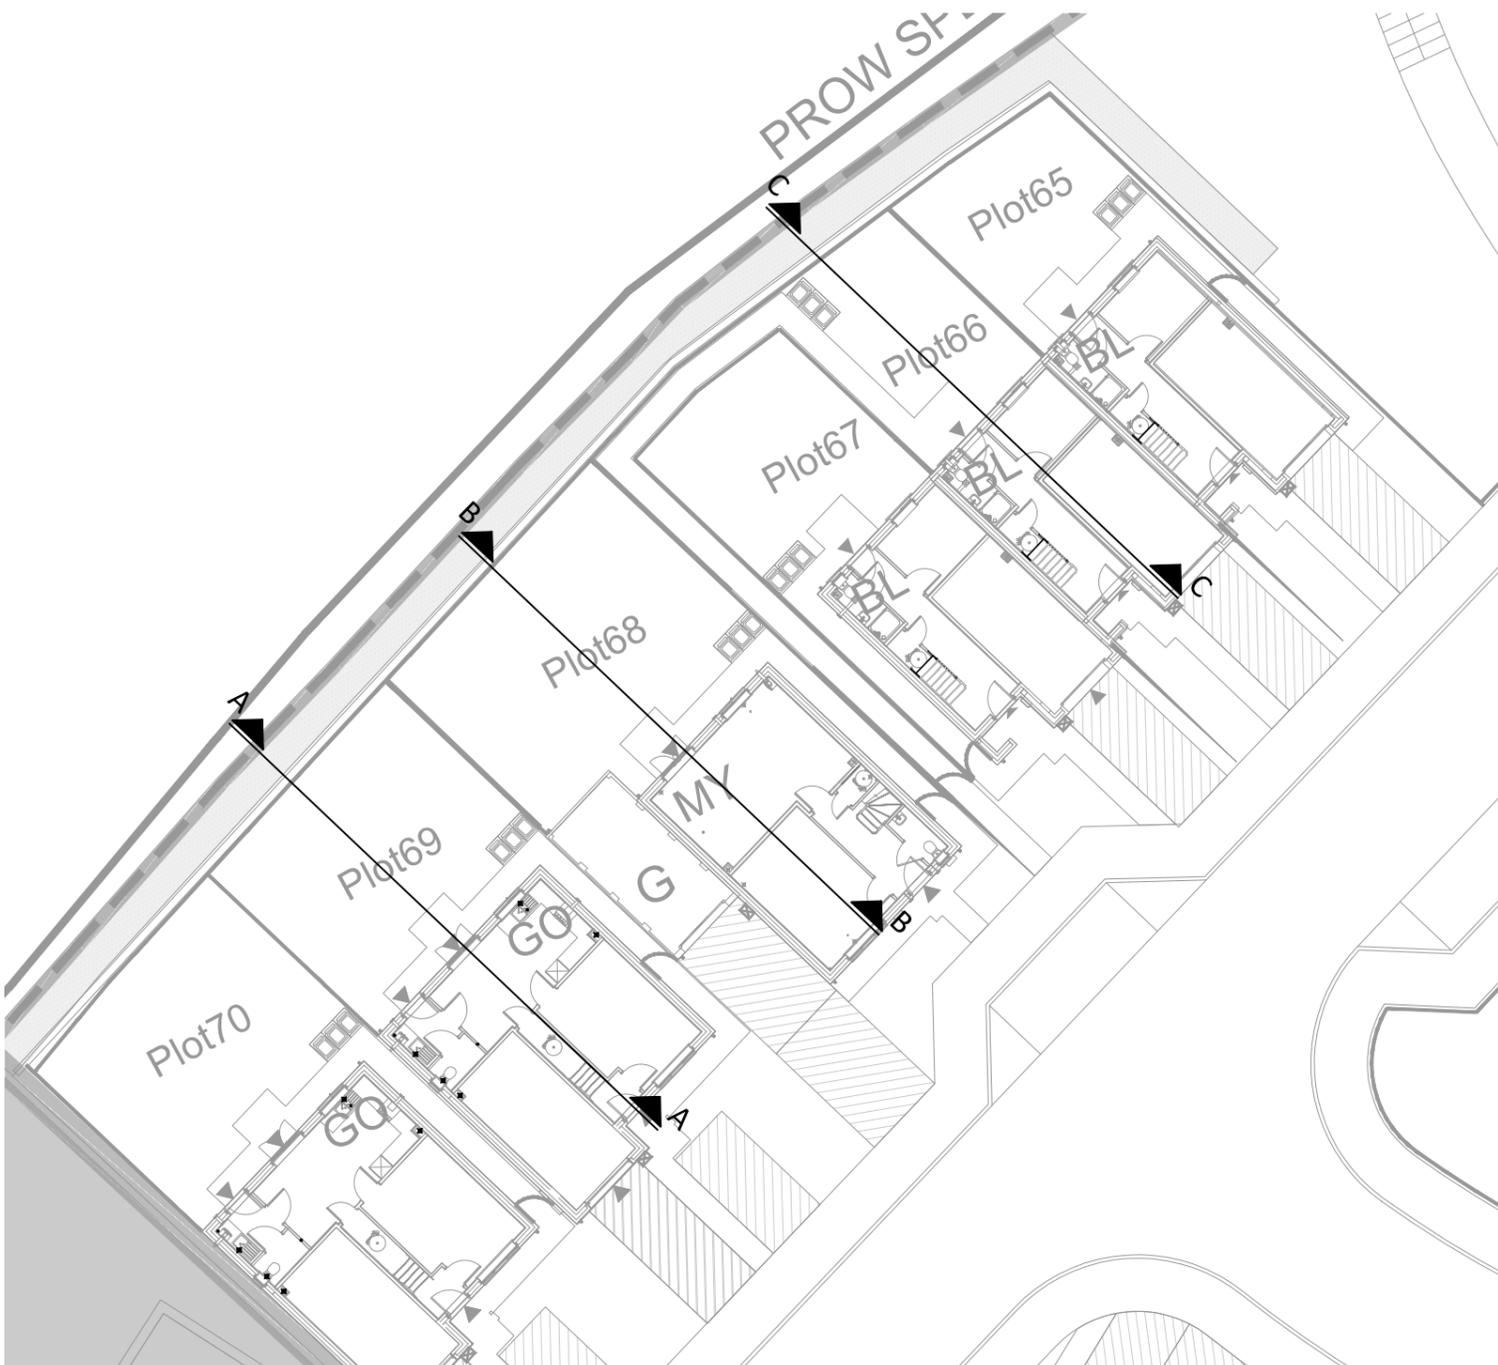

Do Not Scale

DESIGN REVIEW

Design review by: ** Checked by: **

Residual hazards:

Health, Safety & Environmental Notes

NOTES

Notes:
Reference Adept Structural Drawings for further information:

09.21011-ACE-ZZ-XX-DR-S-7021-P1-
Boundary Retaining Wall, Plots 65-70

09.21011-ACE-ZZ-XX-DR-S-7022-P1-
Boundary Retaining Wall, Plots 65-70

Key:

Proposed Surface ————

Existing Surface - - - - -

27.10.23	Drawings updated as per client comments	OCB	AL	P4
05.05.23	Contig Walls added	OCB	JS	P3
21.02.23	Sections altered	OCB	JS	P2
26.09.22	Initial Issue	RLP	JS	P1
Date	Description	By	Chk	Rev

ADEPT
CIVIL AND STRUCTURAL CONSULTING ENGINEERS

Web: www.adeptsce.com
Email: inbox@adeptsce.com
Tel: 0113 239 4518 (Head Office)

Originating Office: Leeds
1912 Mills, Sunny Bank Mills,
Farsley, Leeds, LS28 3UJ
Tel: 0113 239 4518

Project
**Blue Hills Farm,
Birkenshaw**

Title
**PROW Sections
Sheet 1 of 2**

Client
**Vistry
Partnerships**

Scale @ A3	Initial author	Initial checker	Approver	Initial Date
1:250	OCB	JS	RP	May 23

Status	Purpose	Adept Ref
S2	Preliminary	09.21011

Project Number	Originator	Volume	Level	Type	Role	Drp No.	Rev.
09.21011-ACE-00-ZZ-DR-C-03600							P4