




D - D - LONGSECTION  
SCALE: H 1:250,V 1:250. DATUM: 168.000

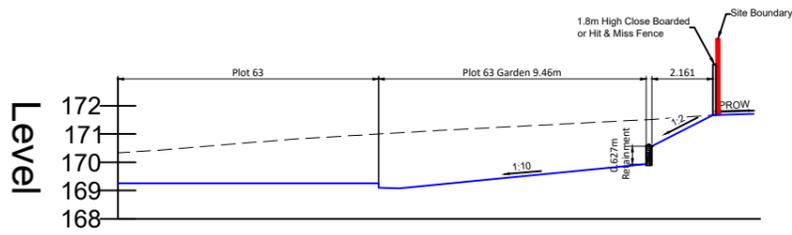


E - E - LONGSECTION  
SCALE: H 1:250,V 1:250. DATUM: 168.000

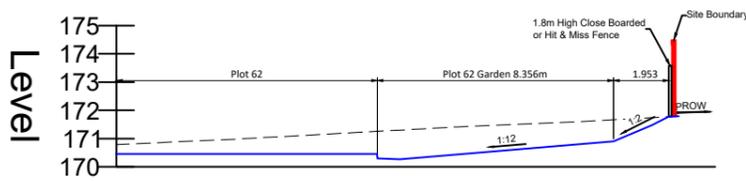

F - F - LONGSECTION  
SCALE: H 1:250,V 1:250. DATUM: 170.000

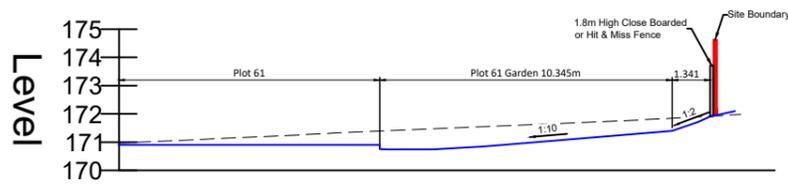

G - G - LONGSECTION  
SCALE: H 1:250,V 1:250. DATUM: 170.000

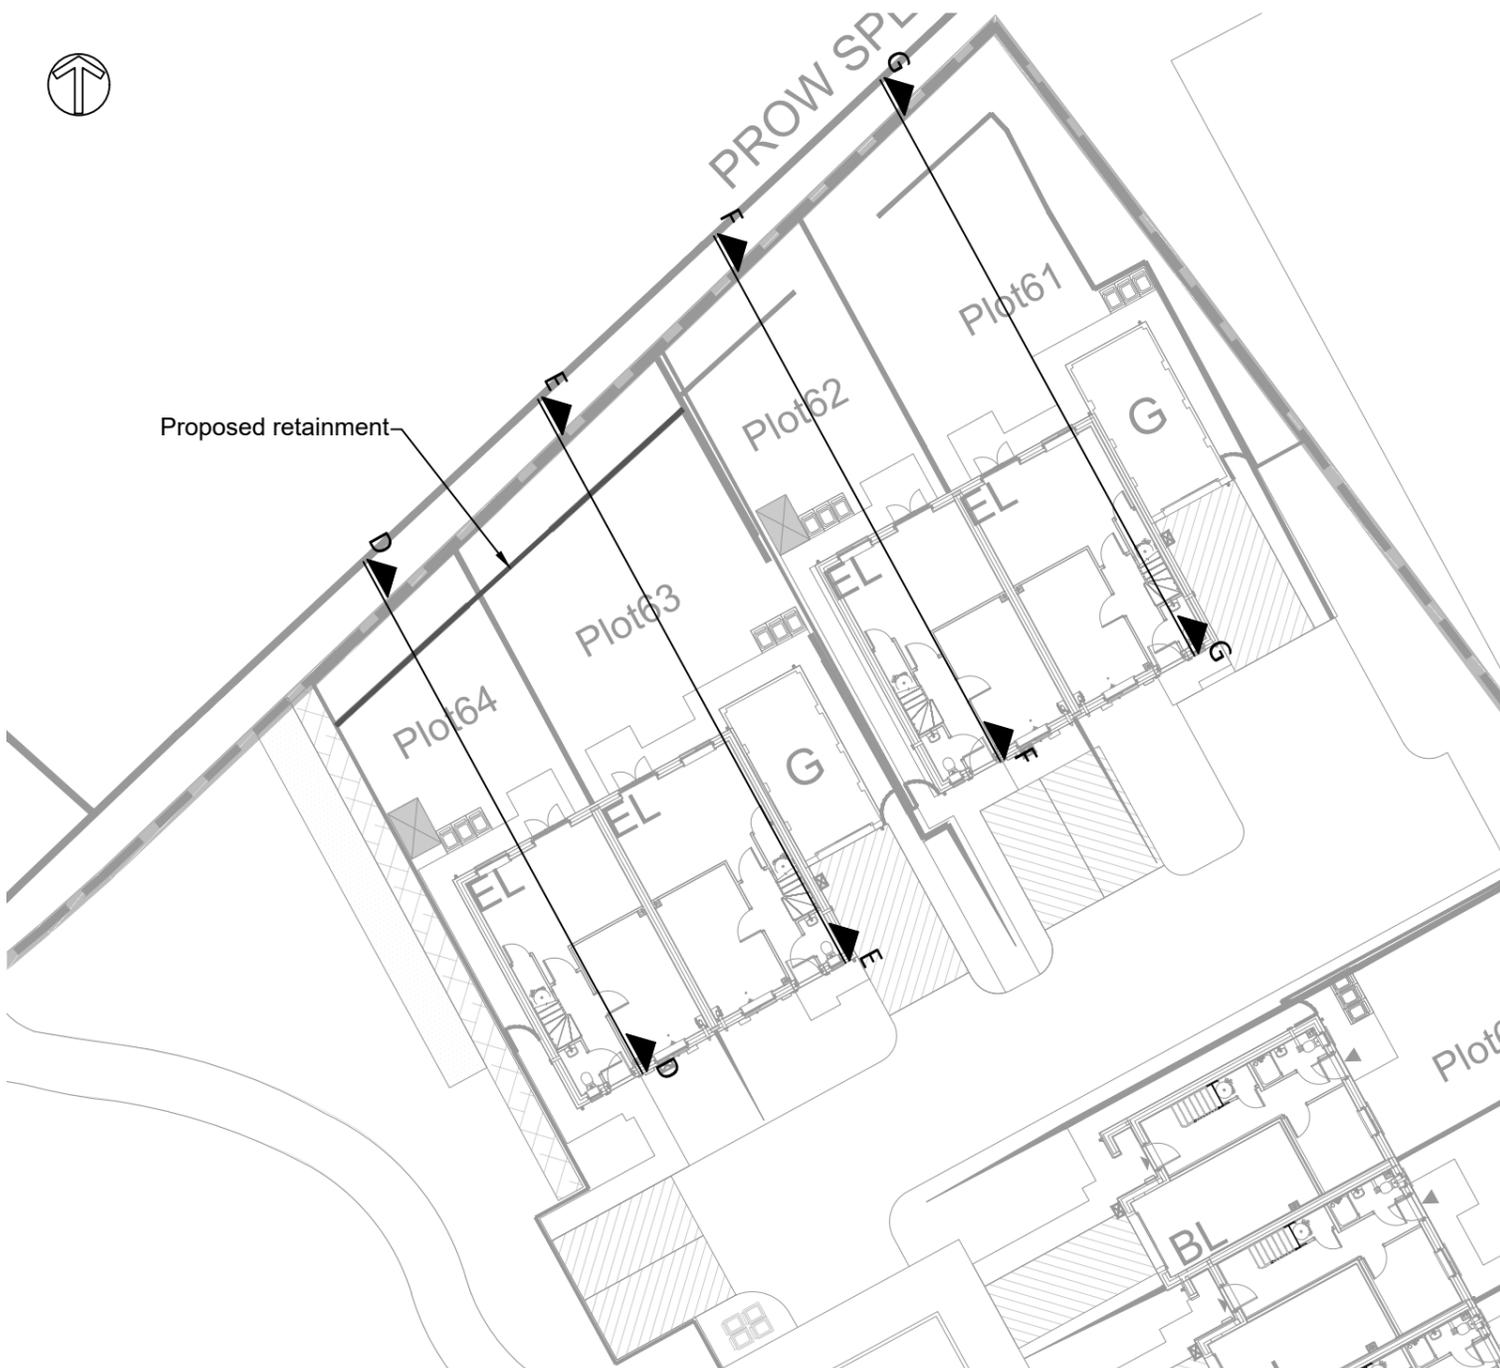

Do Not Scale

DESIGN REVIEW

Design review by: \*\* Checked by: \*\*

Residual hazards:

Health, Safety & Environmental Notes

NOTES

Key:

Proposed Surface ———  
Existing Surface - - - - -

|          |   |     |    |    |
|----------|---|-----|----|----|
| 27.10.23 | Sections updated as per client comments | OCB | AL | P3 |
| 09.05.23 | Notes on section amended                | OCB | JS | P2 |
| 05.05.23 | Initial Issue                           | OCB | JS | P1 |

| Date | Description | By | Chk | Rev |
|------|-------------|----|-----|-----|
|------|-------------|----|-----|-----|

**ADEPT**  
CIVIL AND STRUCTURAL CONSULTING ENGINEERS

Web: www.adeptsce.com  
Email: inbox@adeptsce.com  
Tel: 0113 239 4518 (Head Office)

Originating Office: Leeds  
1912 Mills, Sunny Bank Mills,  
Farsley, Leeds, LS28 3UJ  
Tel: 0113 239 4518

Project  
**Blue Hills Farm, Birkenshaw**

Title  
**PROW Sections Sheet 2 of 2**

Client  
**Vistry Partnerships**

|            |                |                 |          |              |
|------------|----------------|-----------------|----------|--------------|
| Scale @ A3 | Initial author | Initial checker | Approver | Initial Date |
| 1:250      | OCB            | JS              | RP       | May 23       |

|        |             |           |
|--------|-------------|-----------|
| Status | Purpose     | Adopt Ref |
| S2     | Preliminary | 09.21011  |

|                               |            |        |       |      |      |         |      |
|-------------------------------|------------|--------|-------|------|------|---------|------|
| Project Number                | Originator | Volume | Level | Type | Role | Drp No. | Rev. |
| 09.21011-ACE-00-ZZ-DR-C-03606 |            |        |       |      |      |         | P3   |