




A - A - LONGSECTION
SCALE: H 1:250, V 1:250. DATUM: 164.000

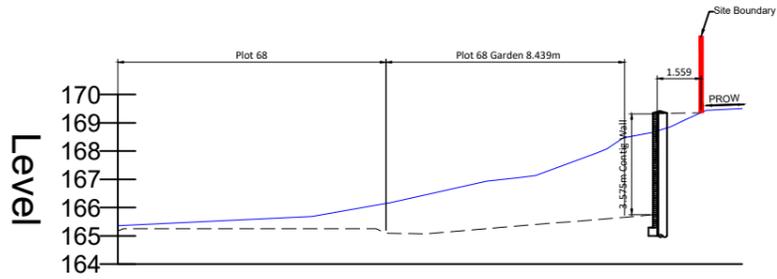

B - B - LONGSECTION
SCALE: H 1:250, V 1:250. DATUM: 164.000

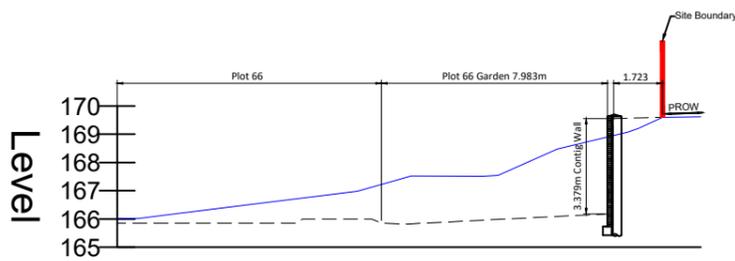

C - C - LONGSECTION
SCALE: H 1:250, V 1:250. DATUM: 165.000

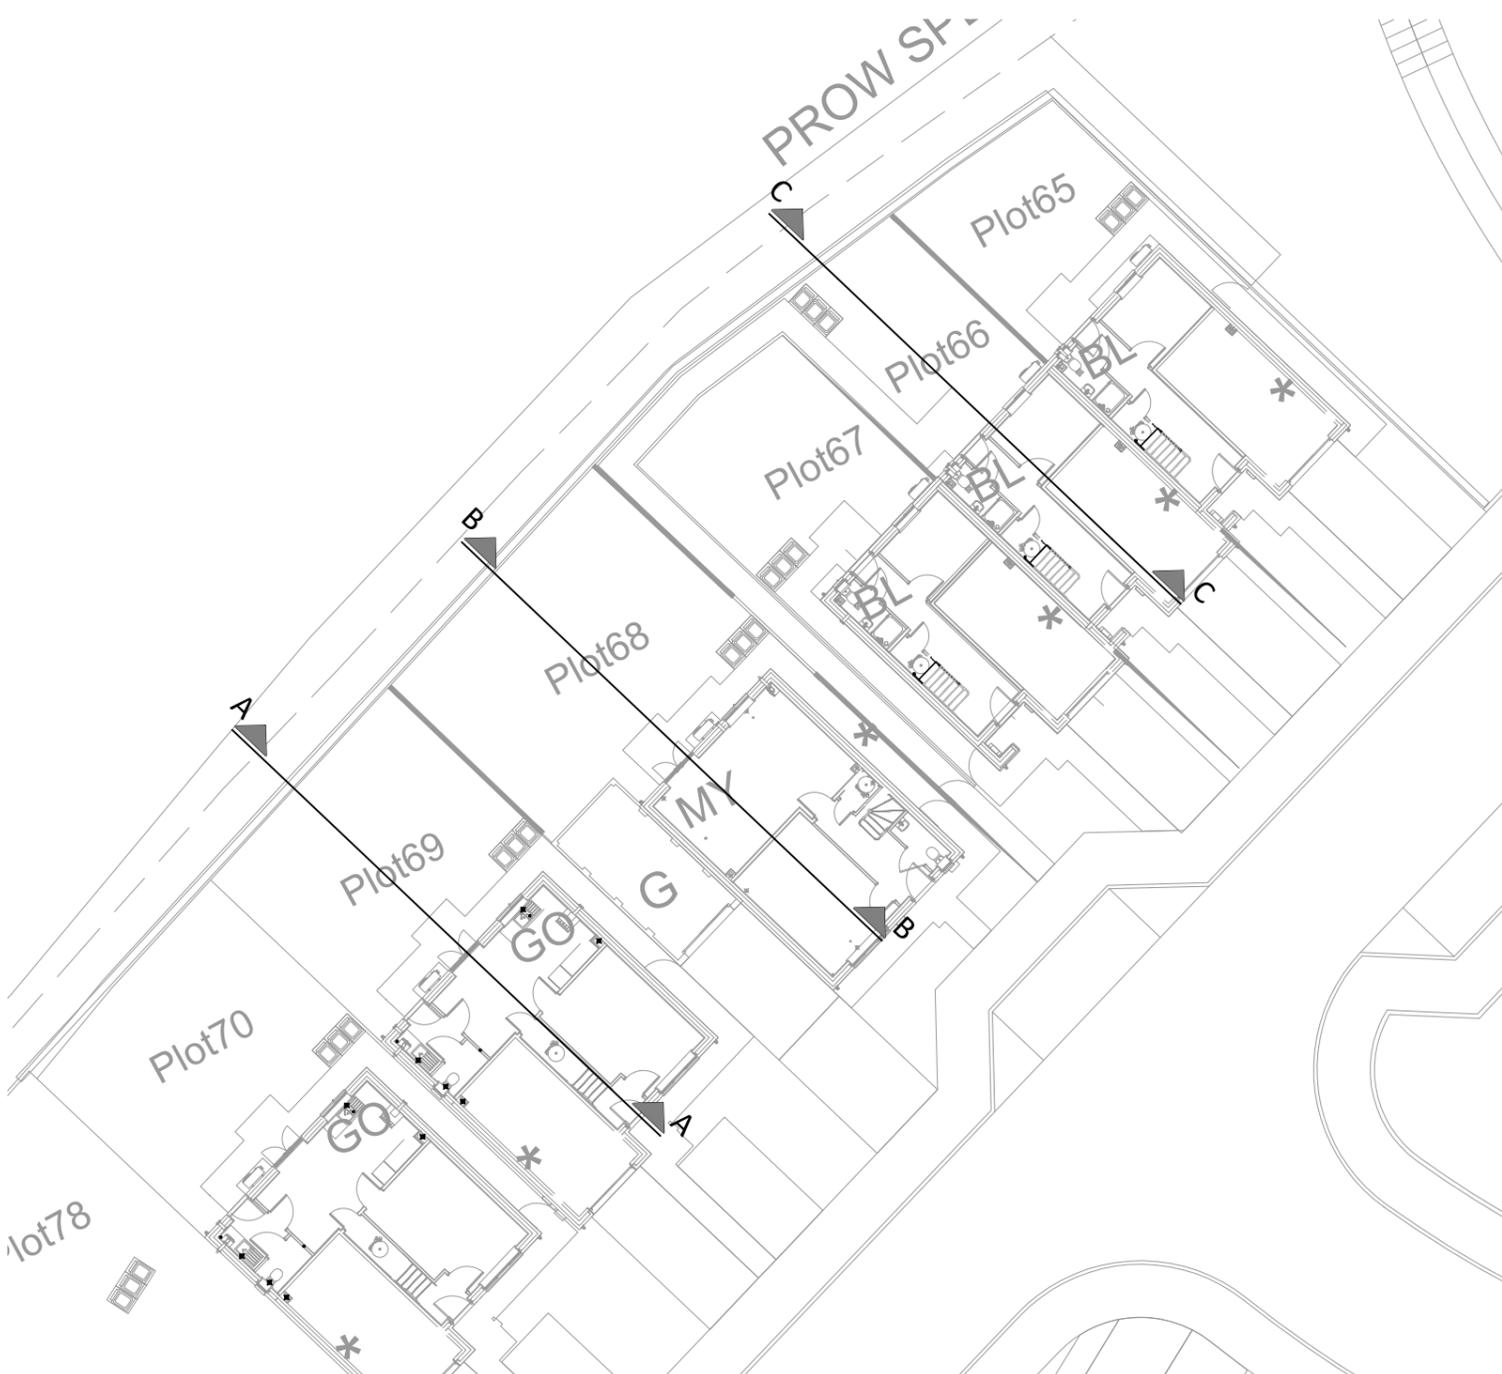

Do Not Scale

DESIGN REVIEW

Design review by: ** Checked by: **

Residual hazards:

Health, Safety & Environmental Notes

NOTES

Key:

Proposed Surface - - - - -

Existing Surface —————

??.05.23	Contig Walls added	OCB	JS	P3
21.02.23	Sections altered	OCB	JS	P2
26.09.22	Initial Issue	RPL	JS	P1

Date	Description	By	Chk	Rev
------	-------------	----	-----	-----

ADEPT
CIVIL AND STRUCTURAL CONSULTING ENGINEERS

Web: www.adeptcsce.com
Email: inbox@adeptcsce.com
Tel: 0113 239 4518 (Head Office)

Originating Office: Leeds
1912 Mills, Sunny Bank Mills,
Farsley, Leeds, LS28 3UJ
Tel: 0113 239 4518

Project
Blue Hills Farm,
Birkenshaw

Title
PROW Sections
Sheet 1 of 2

Client
Vistry
Partnerships

Scale @ A3	Initial author	Initial checker	Approver	Initial Date
1:250	OCB	JS	RP	May 23

Status	Purpose	Adopt Ref
S2	Preliminary	09.21011

Project Number	Originator	Volume	Level	Type	Role	Drw. No.	Rev.
09.21011-ACE-00-ZZ-DR-C-03600							P3