

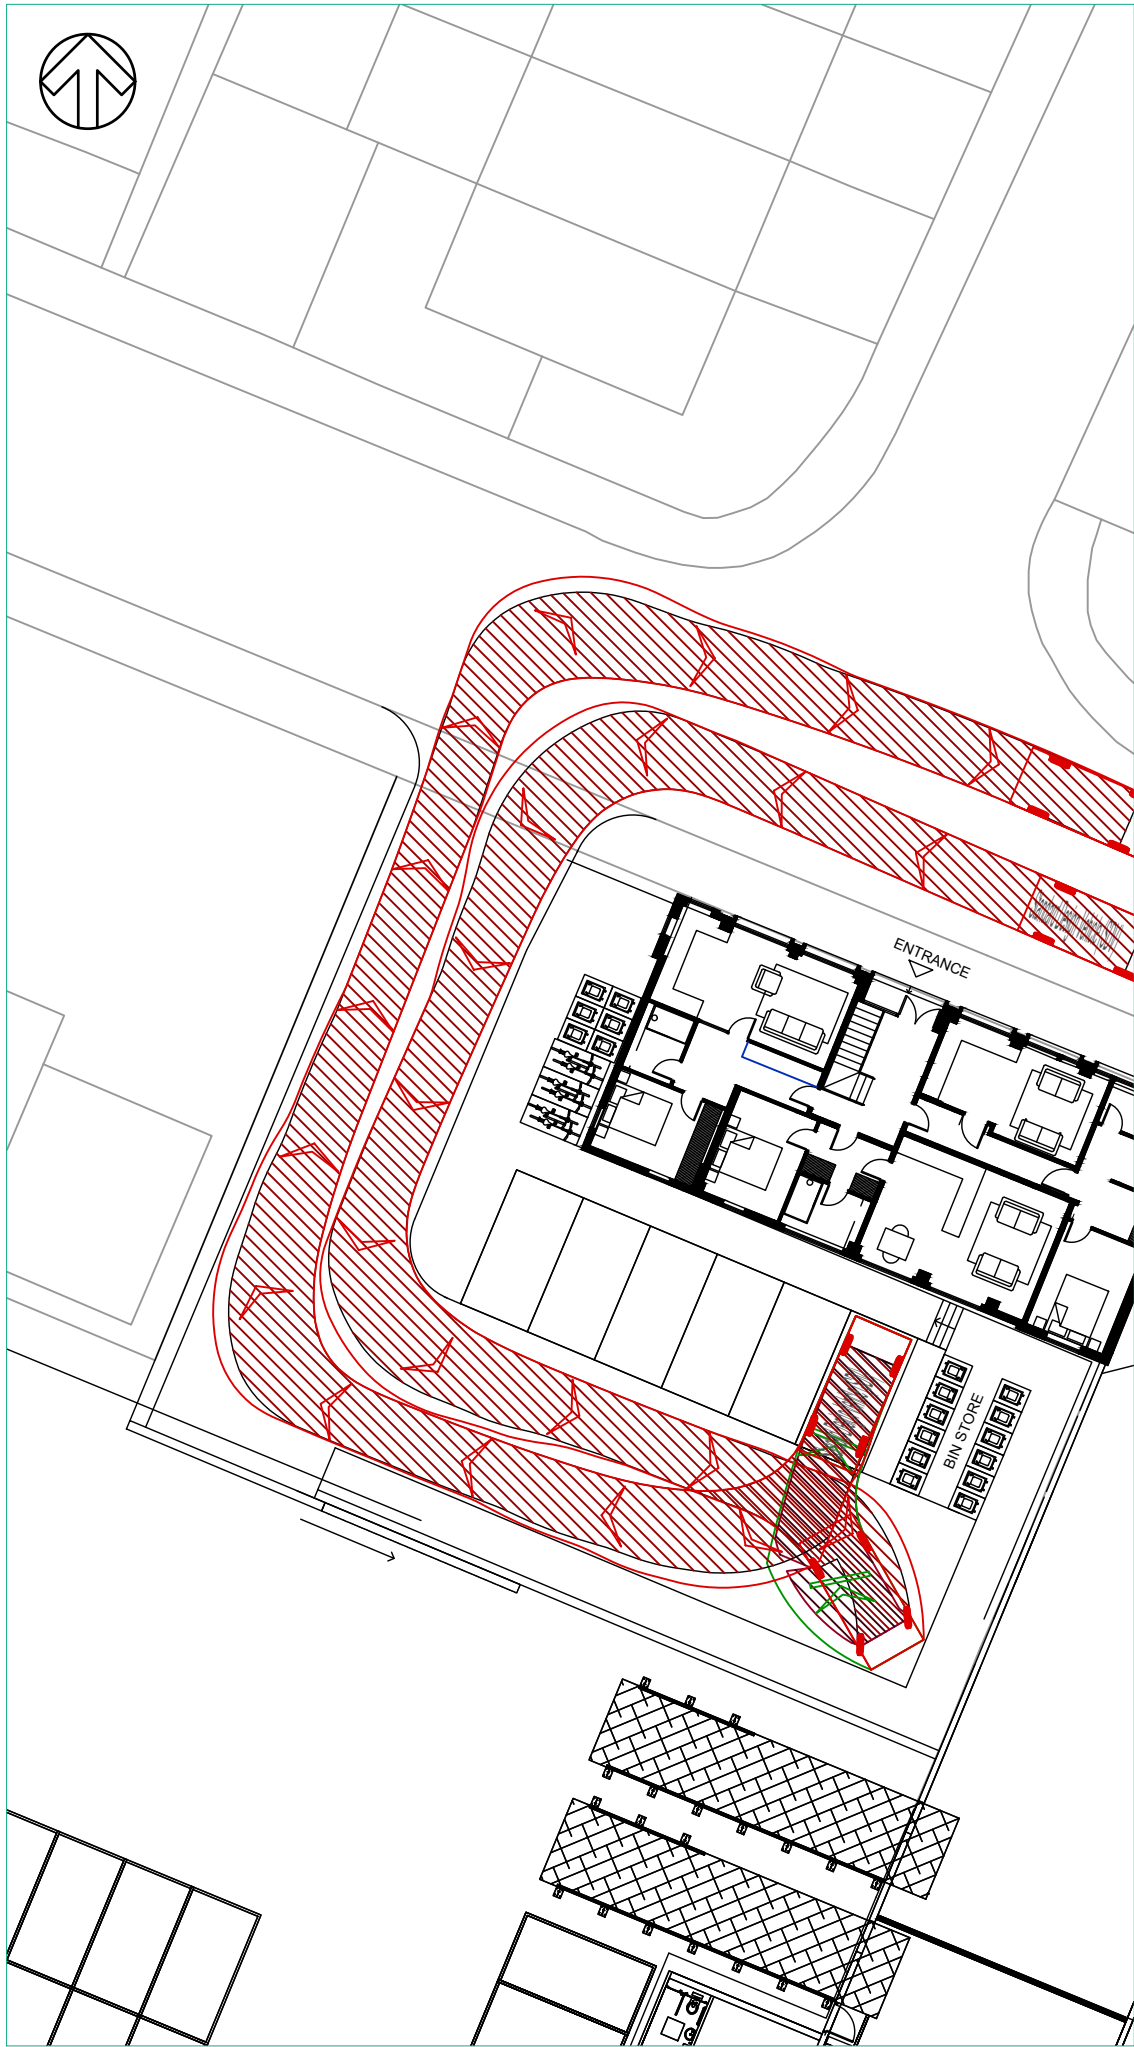


D:\ONEDRIVE\ATP\23004- DIXON HALL, GRAFTON STREET, BATLEY\23004_SPA_001.DWG

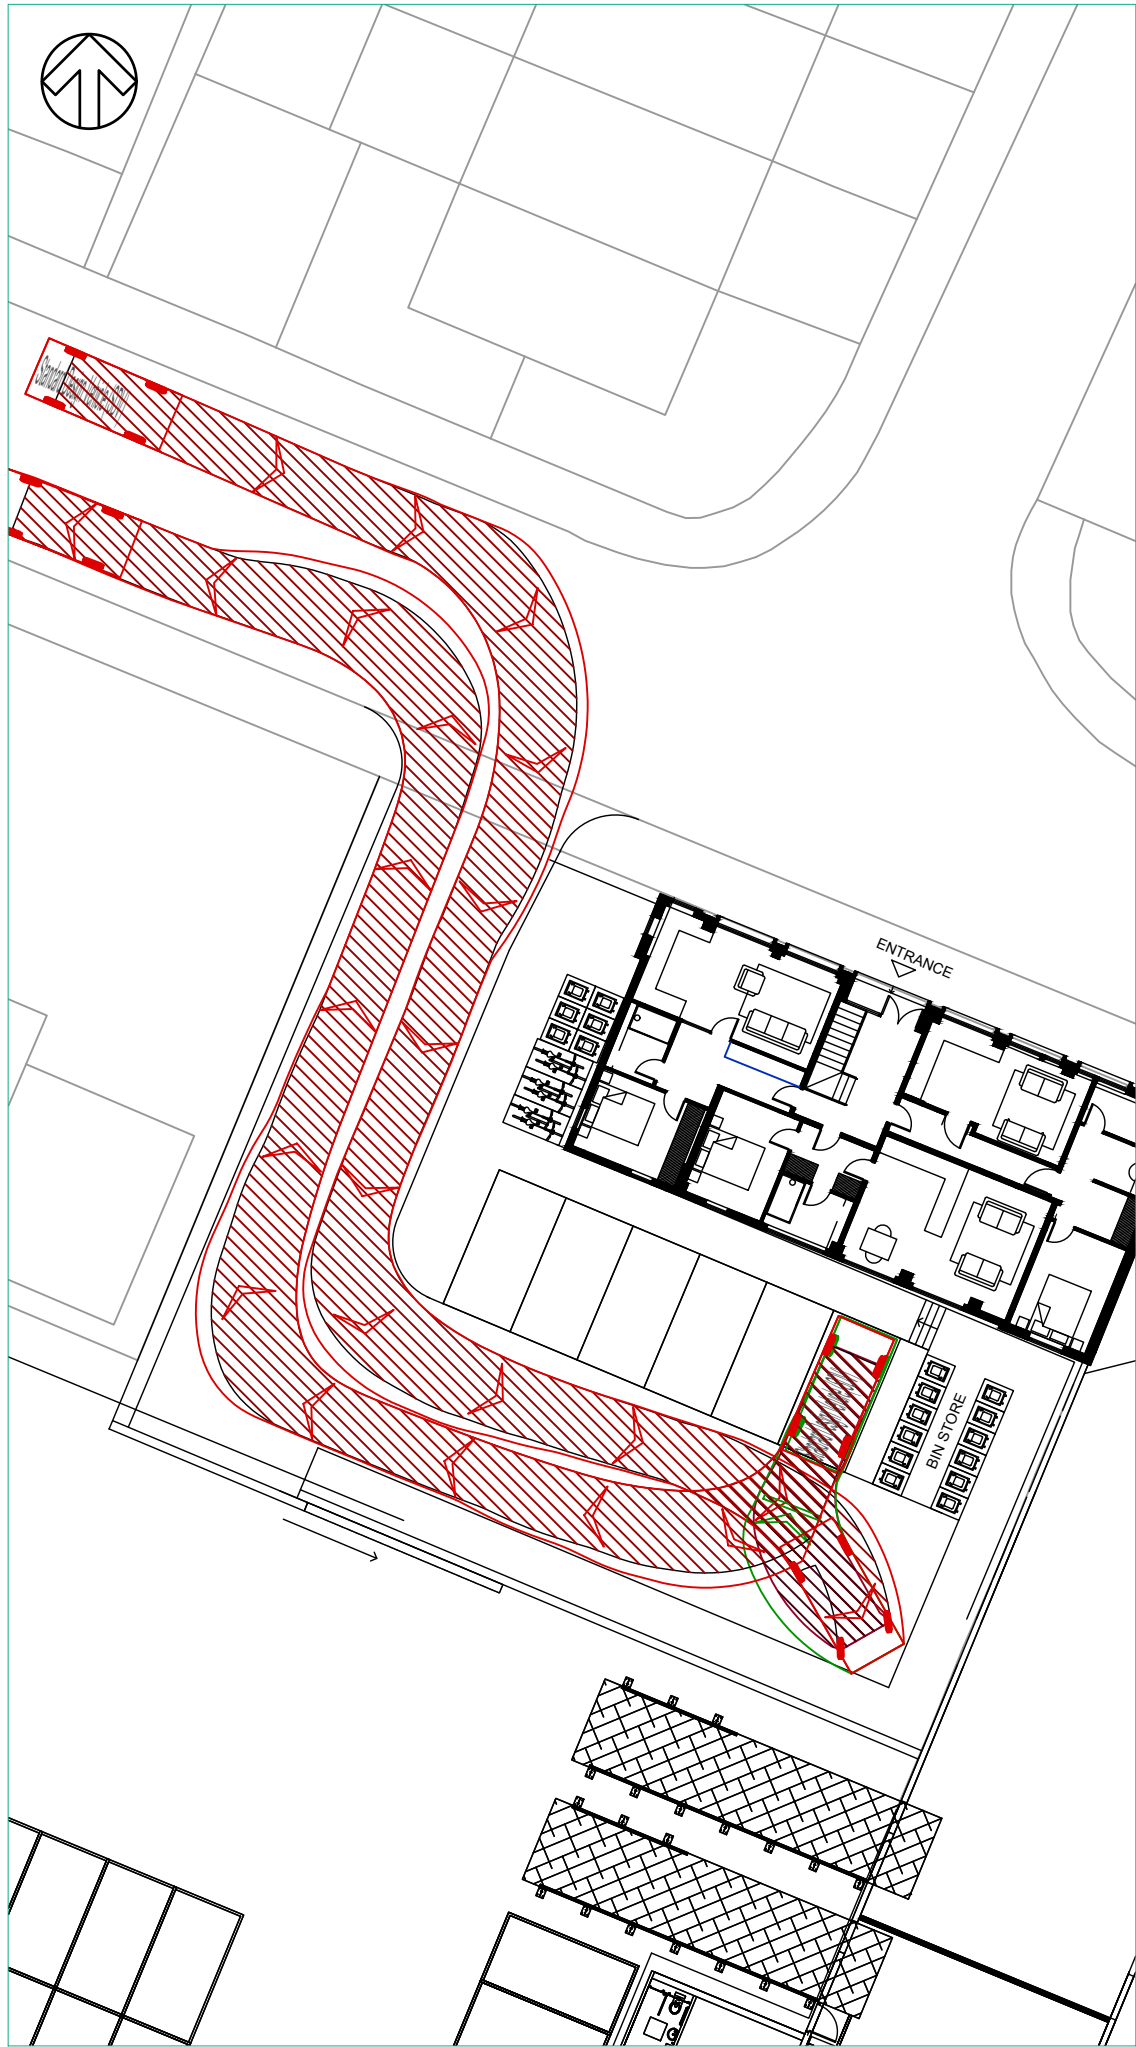

DO NOT SCALE

VEHICLE DETAILS

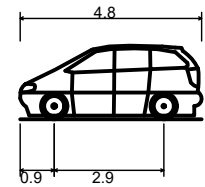

Standard Design Vehicle (SDV)		
Overall Length	4.800m	
Overall Width	2.000m	
Overall Body Height	1.950m	
Min Body Ground Clearance	0.100m	
Track Width	2.000m	
Lock to lock time	4.00s	
Wall to Wall Turning Radius	6.000m	

A	06/09/2023	TS	SITE LAYOUT UPDATED	AT	AT
-	04/05/2023	TS	FIRST ISSUE	AT	AT
REV	DATE	BY	DESCRIPTION	CHK	APP

DRAWING STATUS: FOR INFORMATION ONLY



CLIENT: UNITECH INDUSTRIES

ARCHITECT: EDG ARCHITECTURE

PROJECT: DIXON HALL,
GRAFTON STREET
BATLEY
CHANGE OF USE OF OFFICE BUILDING

TITLE: SWEPT PATH ANALYSIS
STANDARD DESIGN VEHICLE (CAR)

SCALE @ A3: 1:200	CHECKED: AT	APPROVED: AT
CAD FILE: 23004_SPA_001.dwg	DESIGN-DRAWN: TS	DATE: 04/05/2023
PROJECT No: 23005	DRAWING No: 23005/SPA/001	REV: A

© Aimee Thompson Transport Planning Ltd
T: 07507 342334 E: aimee@at-transportplanning.co.uk