



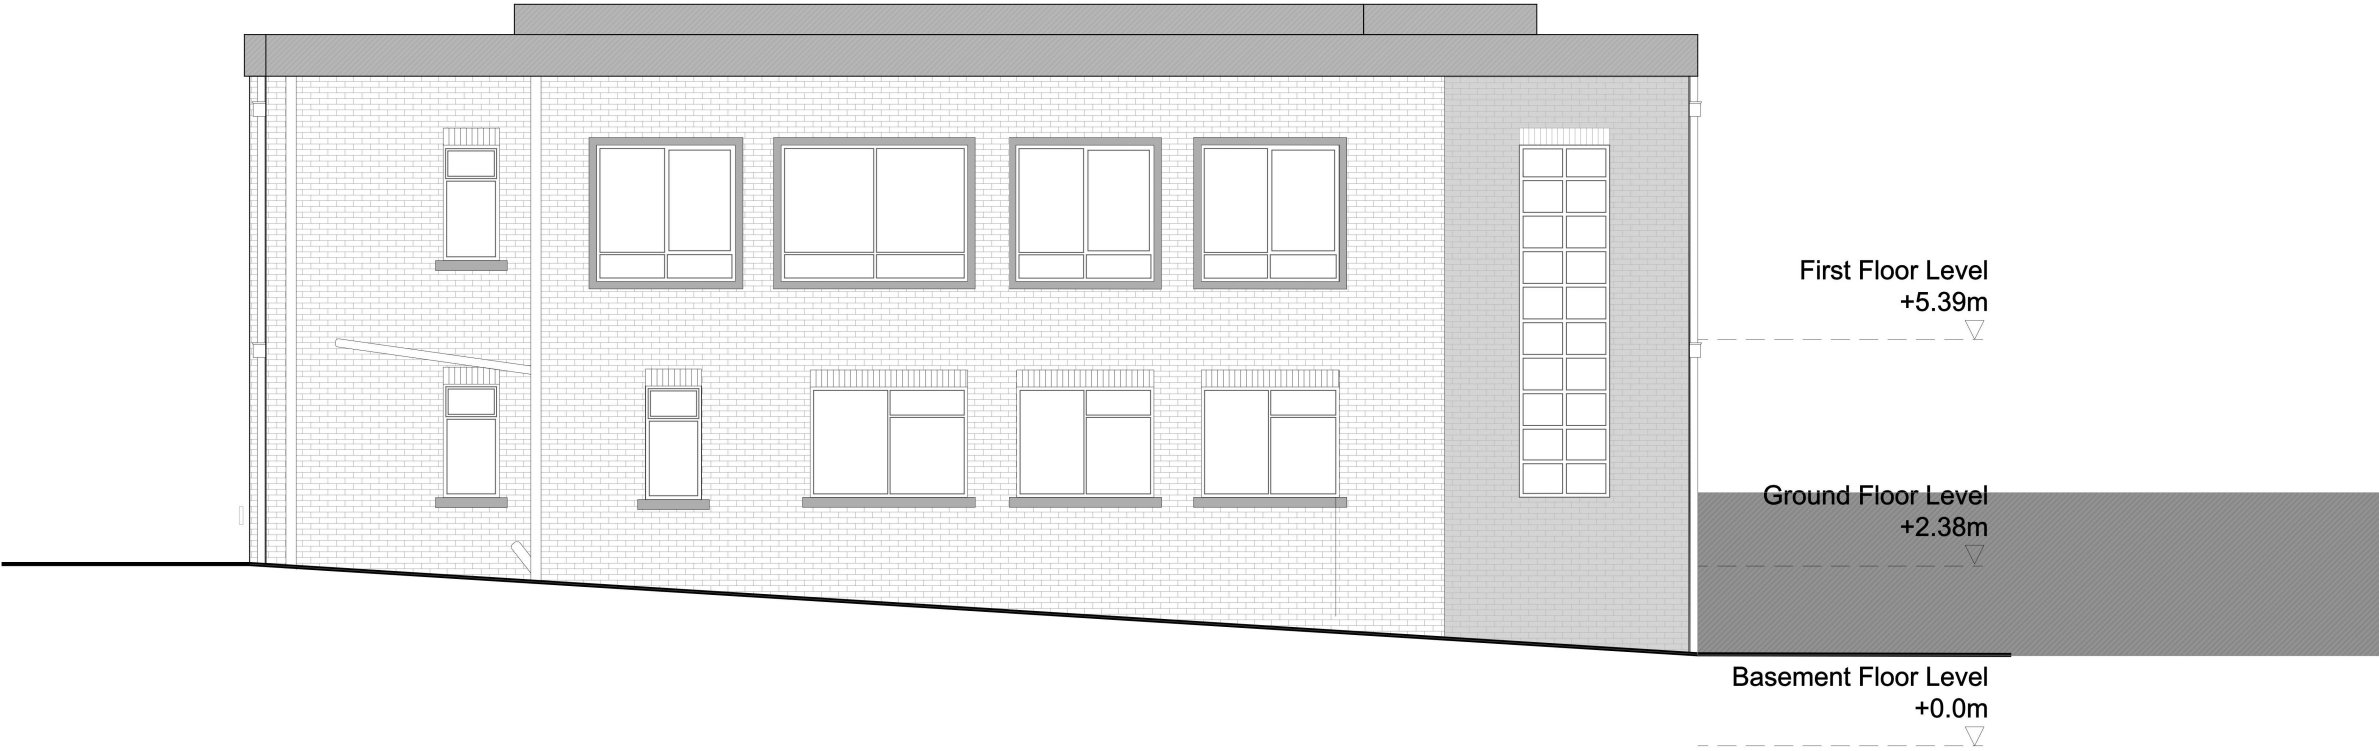

1 Existing South Elevation - To Car Park
1:100

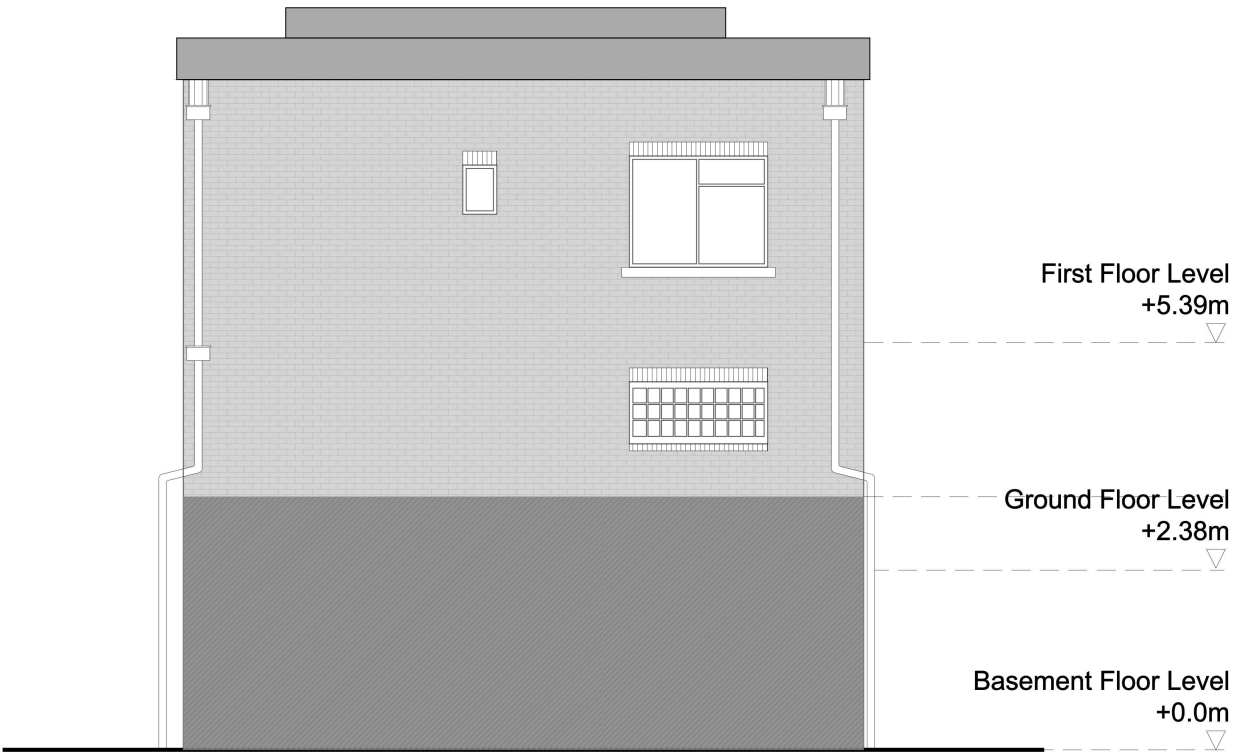

2 Existing East Elevation - To Warehouse
1:100