


Read in conjunction with Specification
All work to comply with Building Regulations
Do not scale from drawing and check all governing dimensions on site.

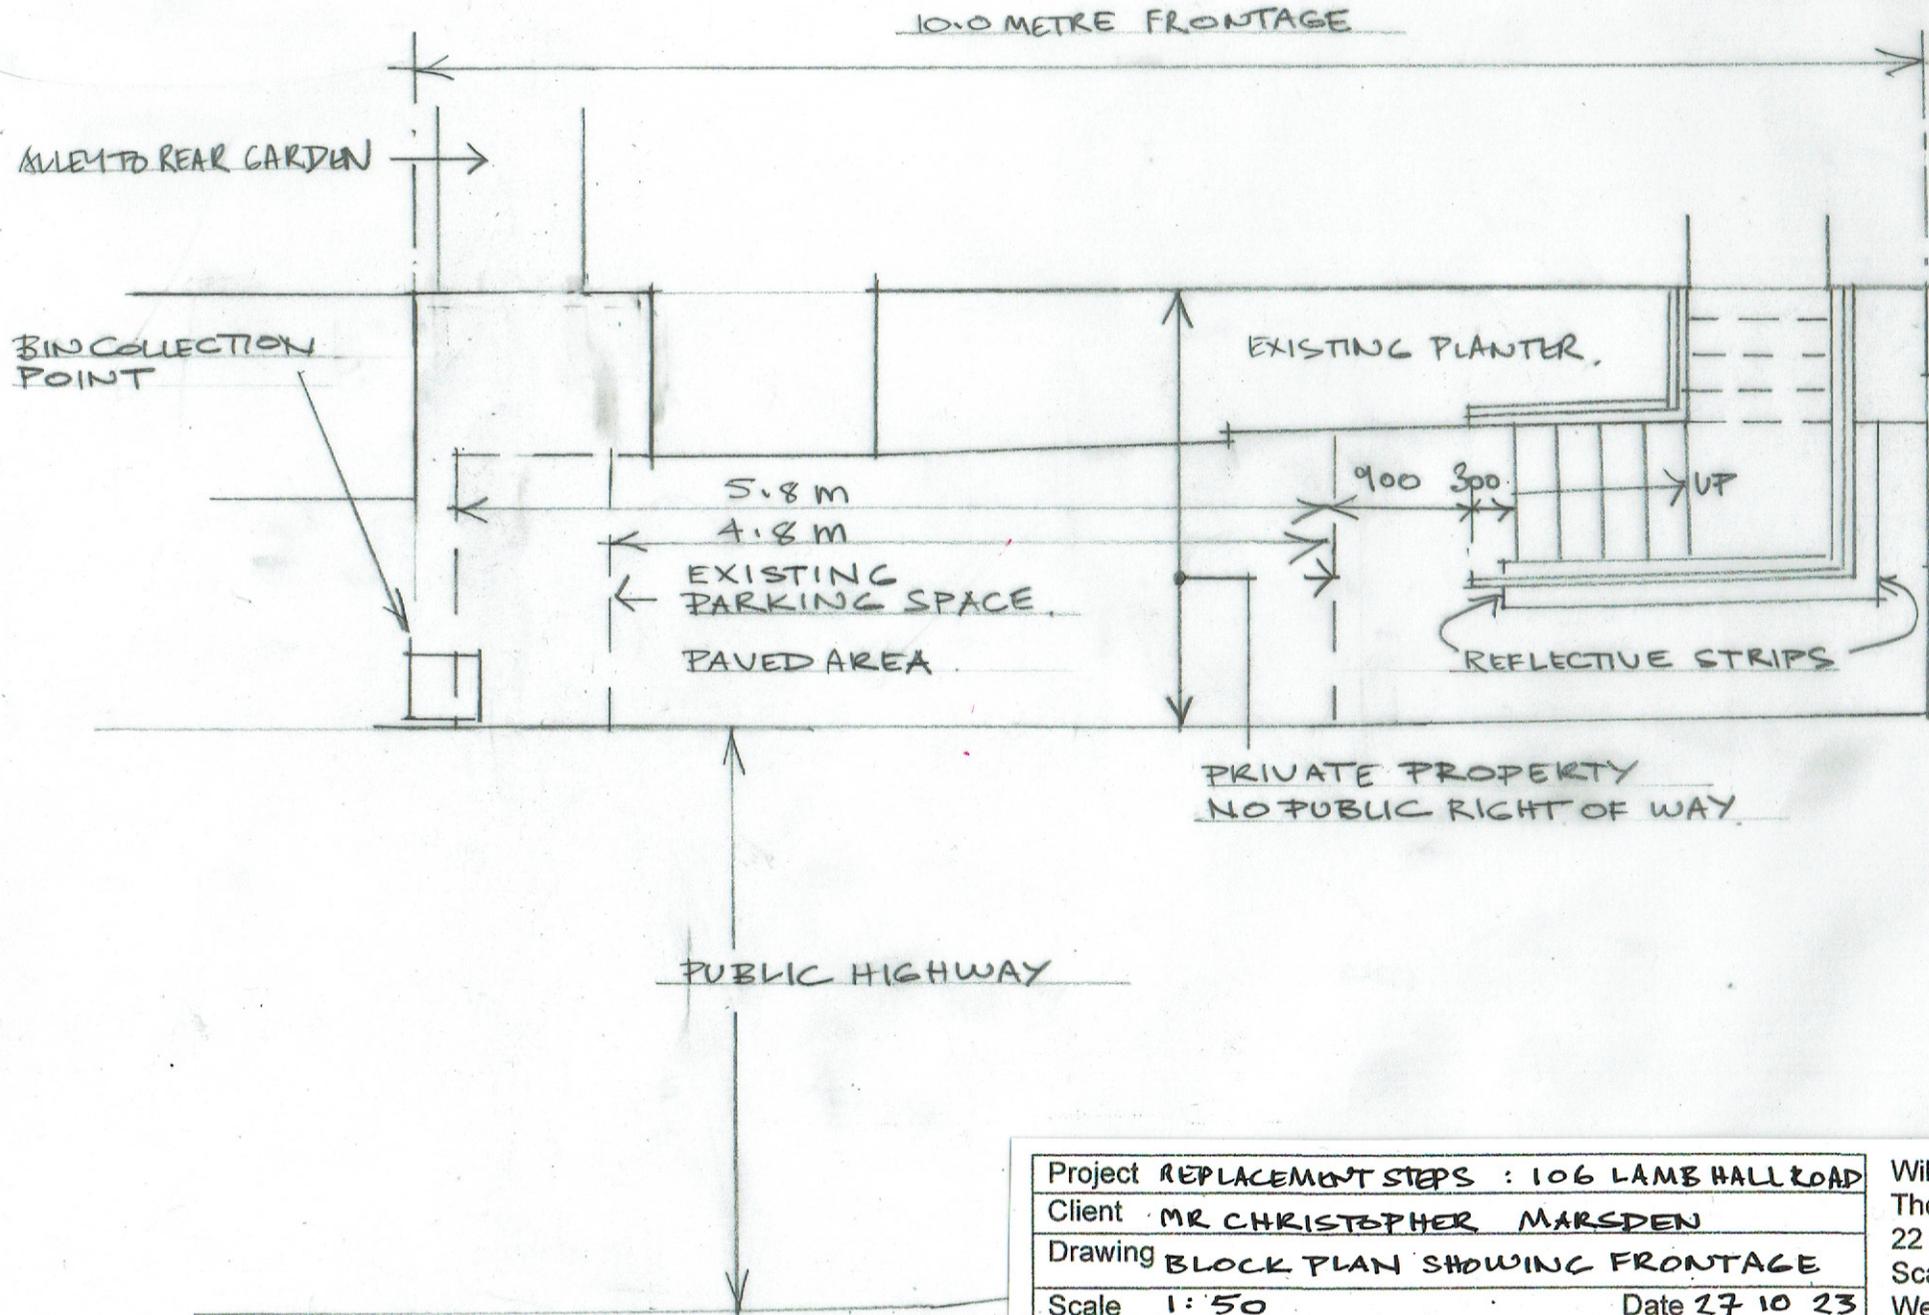

Project	REPLACEMENT STEPS : 106 LAMB HALL ROAD	
Client	MR CHRISTOPHER MARSDEN	
Drawing	BLOCK PLAN SHOWING FRONTAGE	
Scale	1 : 50	Date 27 10 23
Dwg No	2023 737 04 A	Rev

William Best RIBA
The Chapel House
22 Pole Gate
Scammonden
West Yorkshire
HD33FW
Tel 01484 845896