


EXISTING SECTION F-F SCALE 1:50

EXISTING SECTION G-G SCALE 1:50

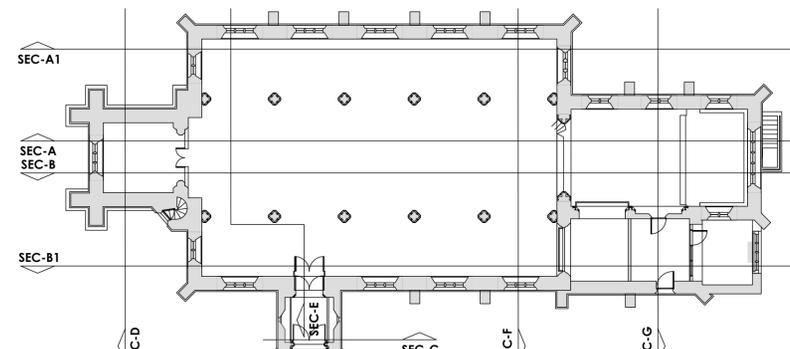

SECTION REFERENCE PLAN SCALE 1:100

| Rev         | Date | Details | Drawn | Checked |
|-------------|------|---------|-------|---------|
| Issued for: |      |         |       |         |

**PLANNING**

|                              |                   |
|------------------------------|-------------------|
| Project/Client:              | Project No:       |
| Church of Holy Innocents     | 22-111            |
| Vicarage Road                | Dwg No:           |
| Dewsbury, WF12 9PD           | A10               |
|                              | Rev:              |
| Drawing:                     | Scale:            |
| G.A. Information             | 1:100 @A1         |
| Sections As Existing (sht 5) | Drawn By: Date:   |
| Sections F-F & G-G           | s.c. Jun 23       |
|                              | Checked By: Date: |

**SCIPROPERTY**

SC1 Property Limited  
The Studio, Flockton Chapel, Barnsley Road, Flockton, WF4 4DP  
t: +44 01924 566980  
e: studio@sc1property.co.uk  
w: www.sc1property.co.uk

SC1 Property Limited. Contractors must work only to figured dimensions which are to be checked on site.  
Registered Office: The Studio, Flockton Chapel, Barnsley Road, Flockton, WF4 4DP. Registered Number: 12330391  
STANDARD NOTES:  
• Contractor must verify all dimensions on site before commencing any work or stop drawings.  
• If any drawing records queries taken in any way, the building designers are to be informed before work is started.  
• Any figured dimensions to be taken from this drawing. Do not scale off this drawing.  
• Drawing based on Ordnance Survey and/or existing record drawings - design and drawing content subject to Site Survey Structural Survey, Site Investigations, Planning and Statutory Requirements and Approvals.