
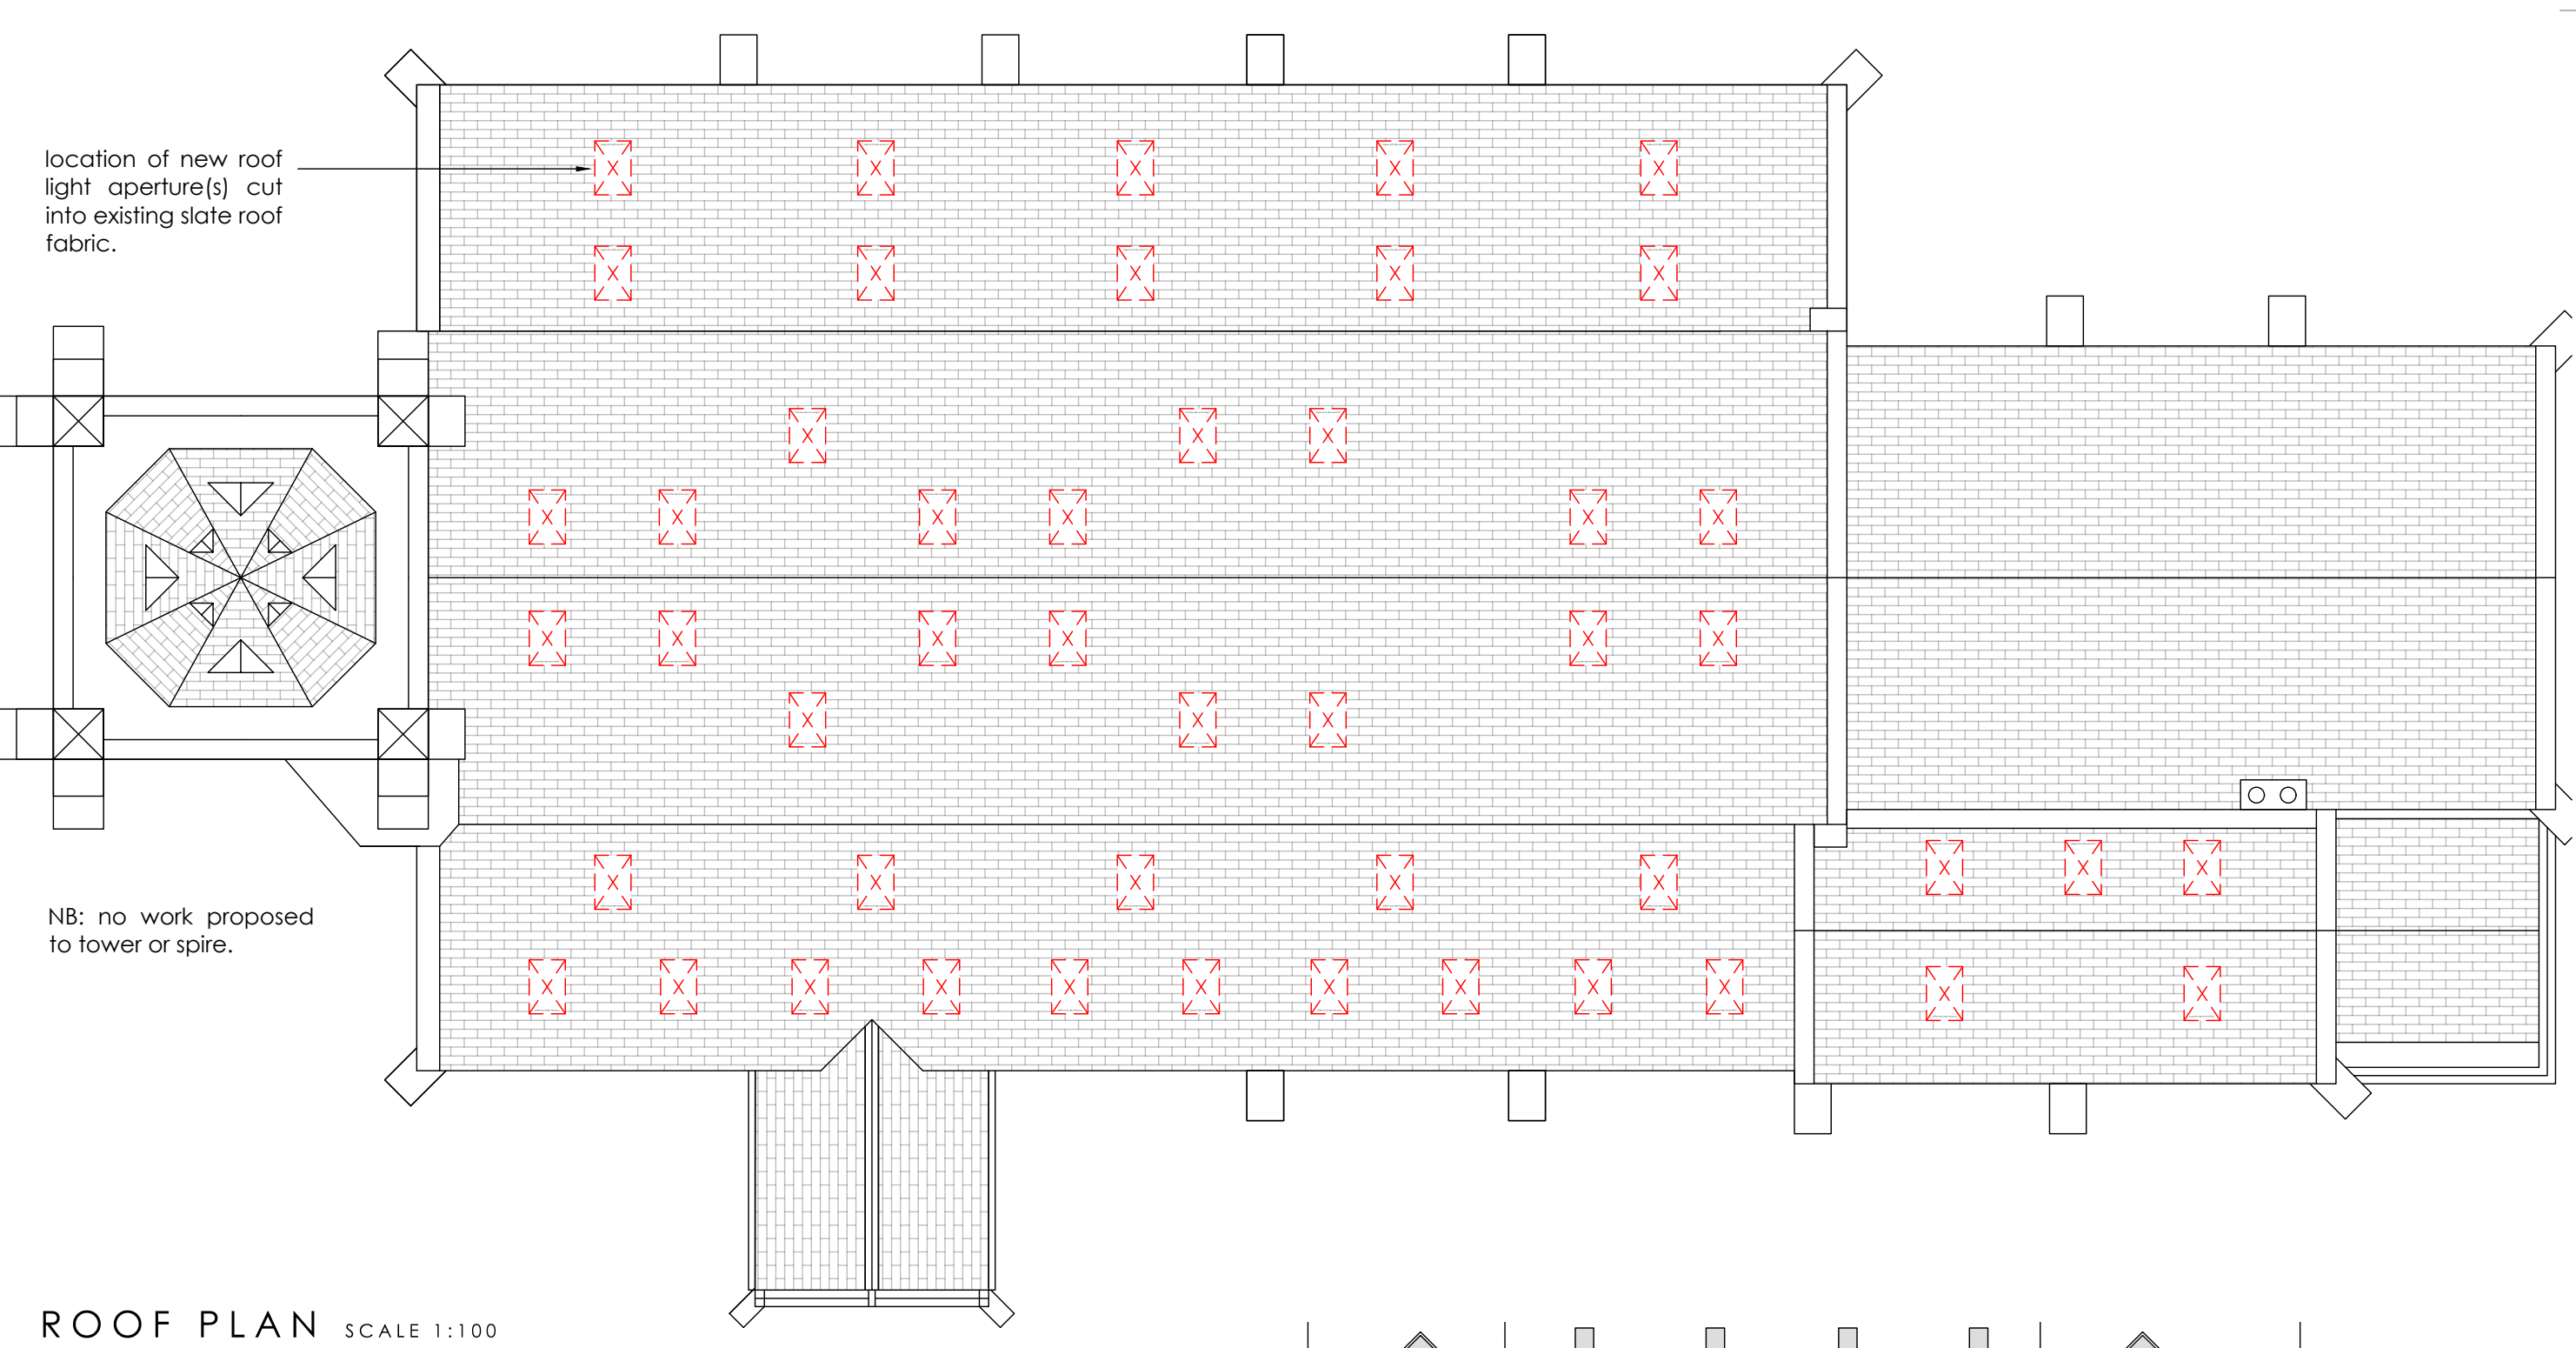


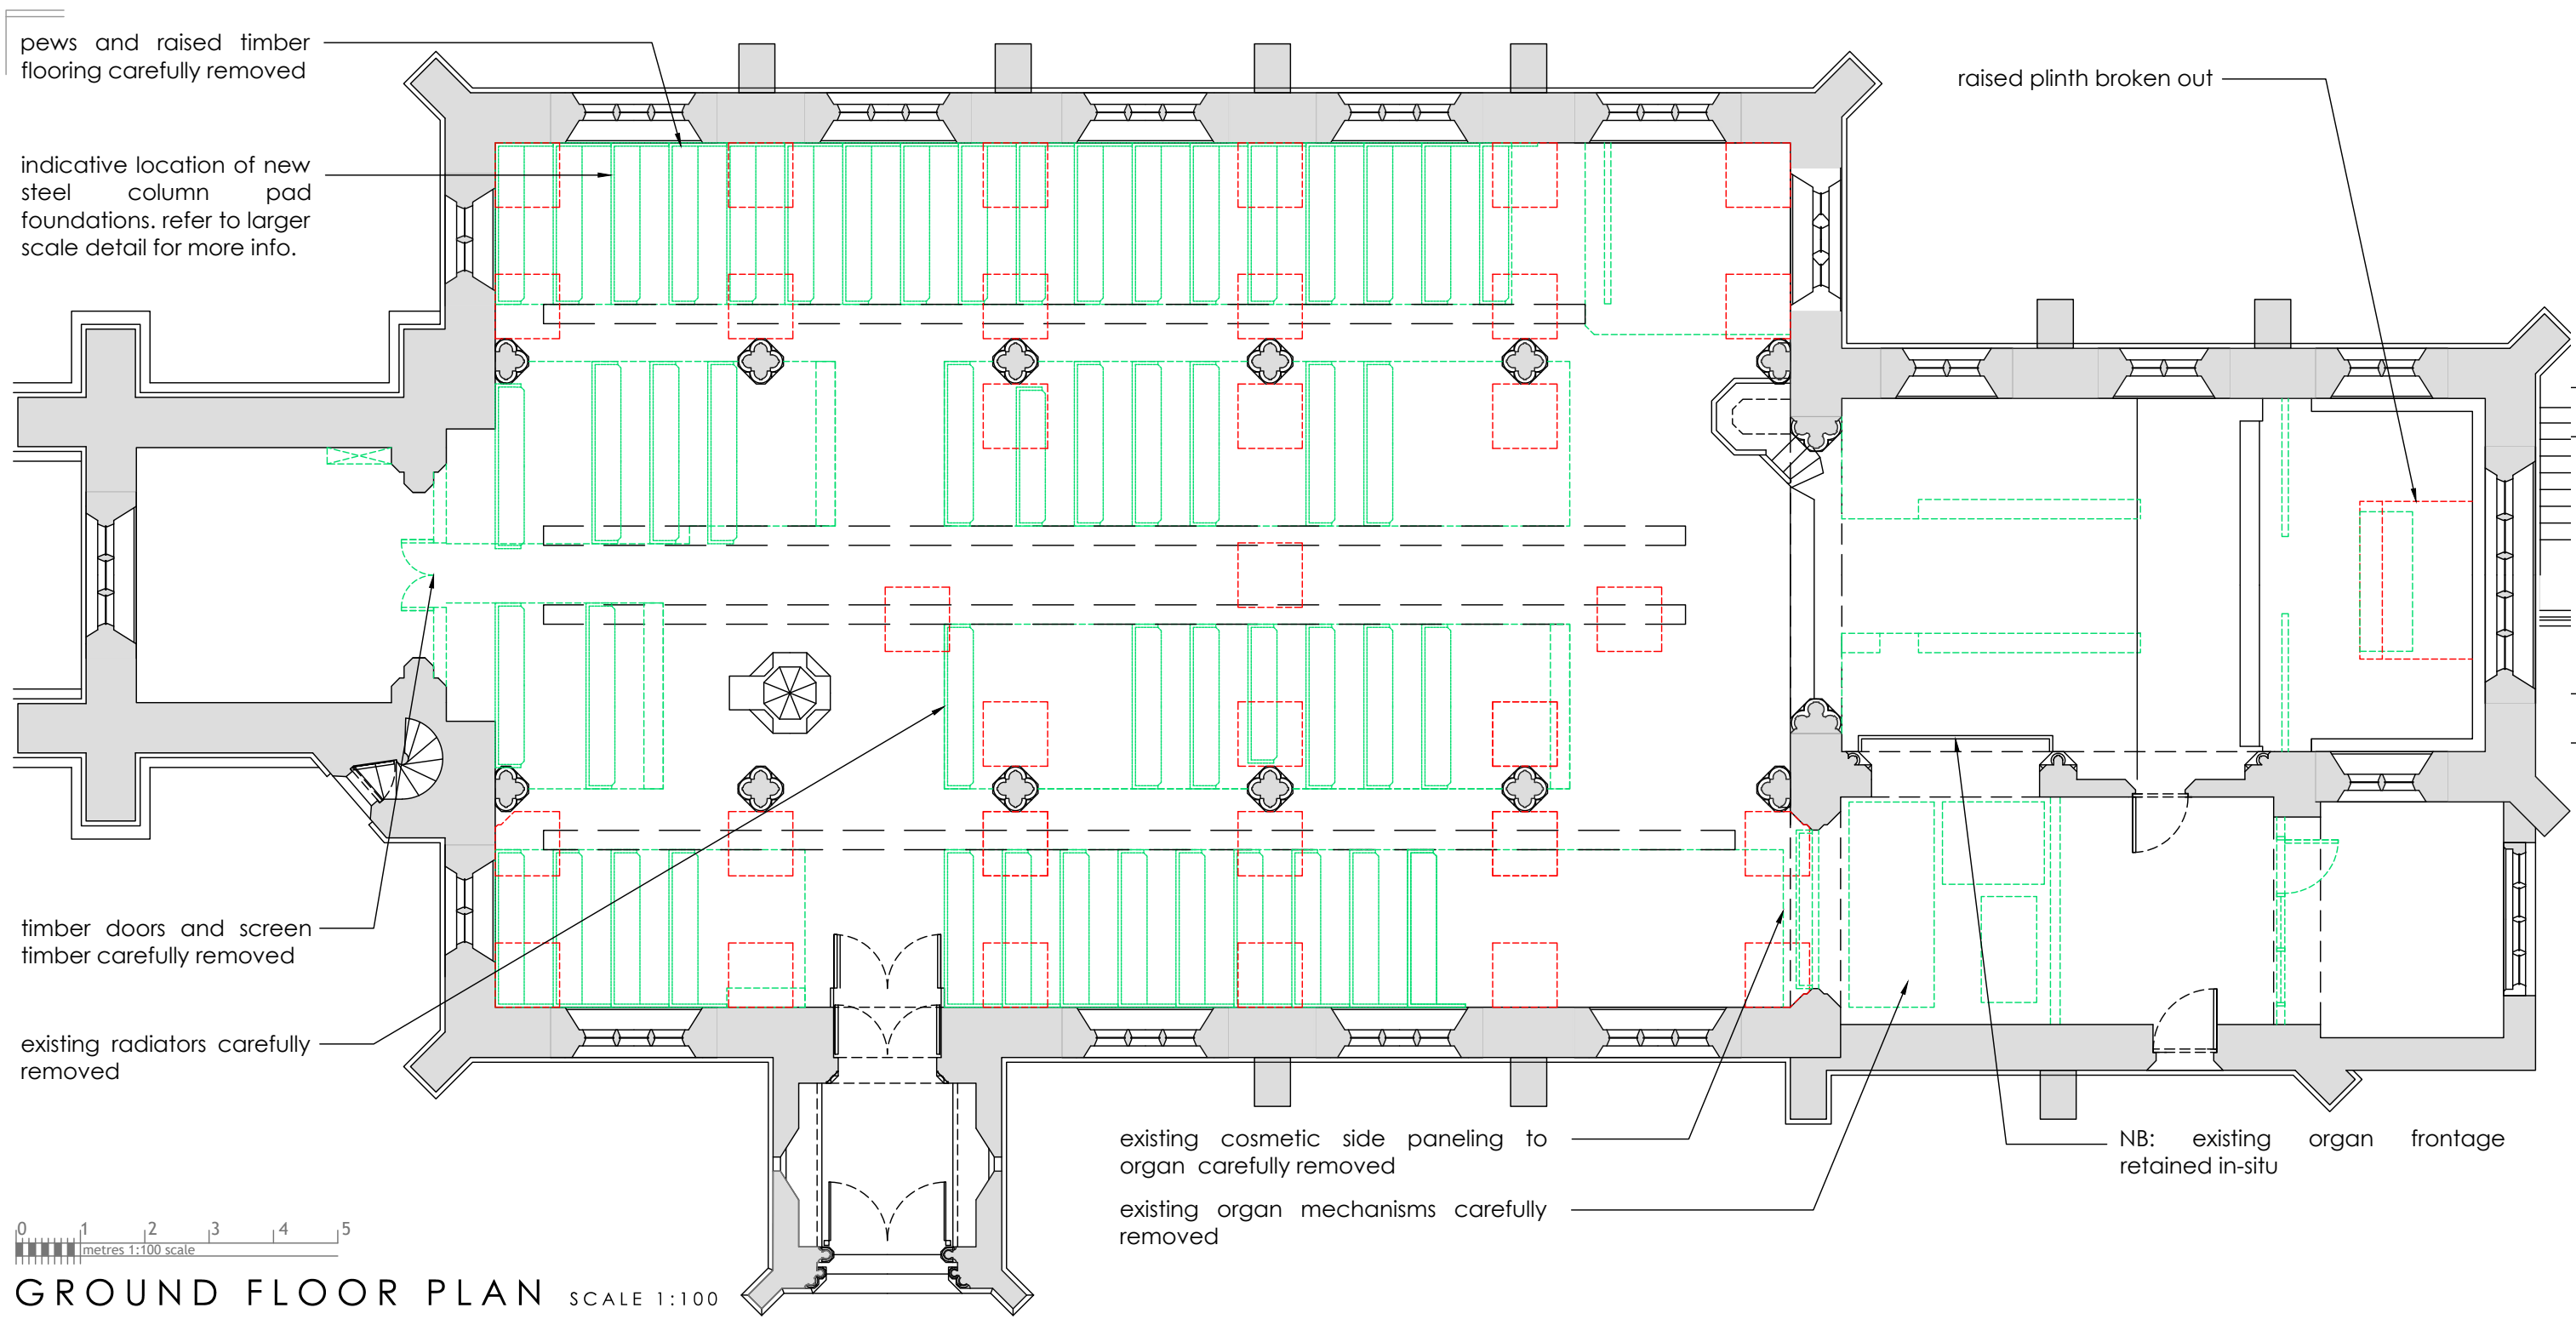











PROPOSED DEMOLITION KEY & NOTES

1. *red line denotes extent of existing building fabric to be demolished or adapted to facilitate the proposed new layout.

2. green line denotes extent of existing 'soft' fabric to be removed.

NB: *LAYOUT & DESIGN OF NEW STRUCTURE - AND CORRESPONDING INTERFACE WITH EXISTING FABRIC - IS SHOWN INDICATIVE ONLY PENDING INTRUSIVE SURVEY AND ASCERTAINING CONDITION OF EXISTING BUILDING FABRIC AND GROUND CONDITIONS.

BUILDING & DEMOLITION VOLUMES			
EXISTING BUILDING VOLUME (m3)		4687.65	m3
PROPOSED DEMOLITION OF EXISTING FABRIC (m3)			
TYPE	LOCATION	TOTAL	
Column Foundations	Extg Floor	33.00	
Steel Beam Connectio	Extg walls	2.75	
Rooflights	Extg Roof	24.00	
Ventilation	Extg Roof	1.20	
TOTAL DEMOLITION		60.95	m3
% OF EXTG FABRIC		1.30%	

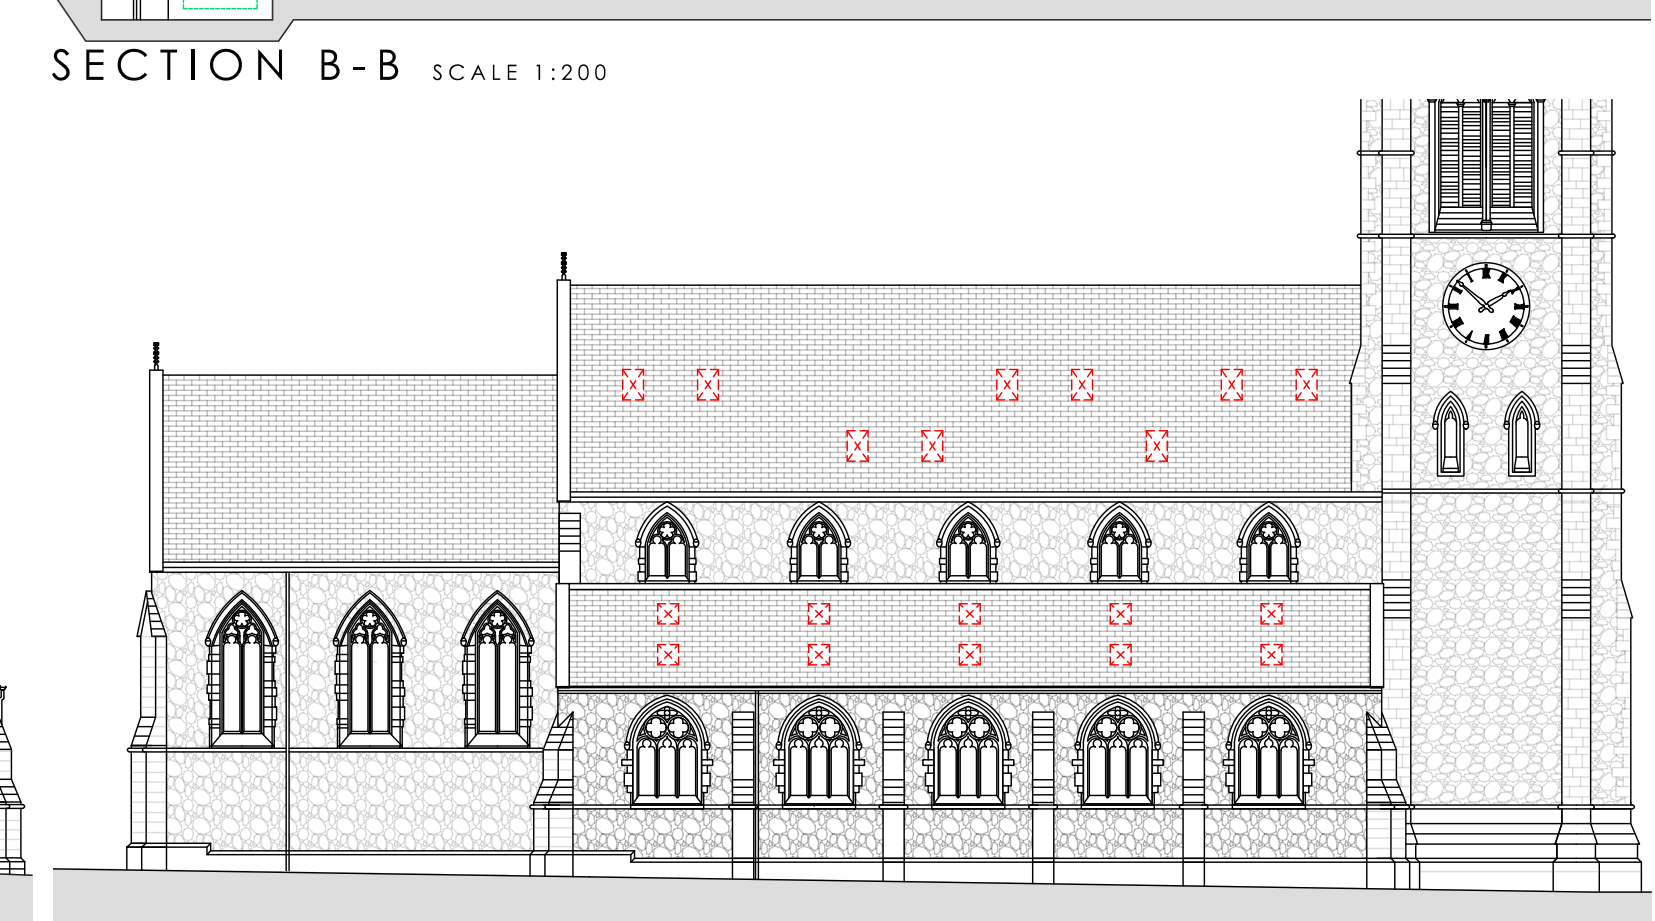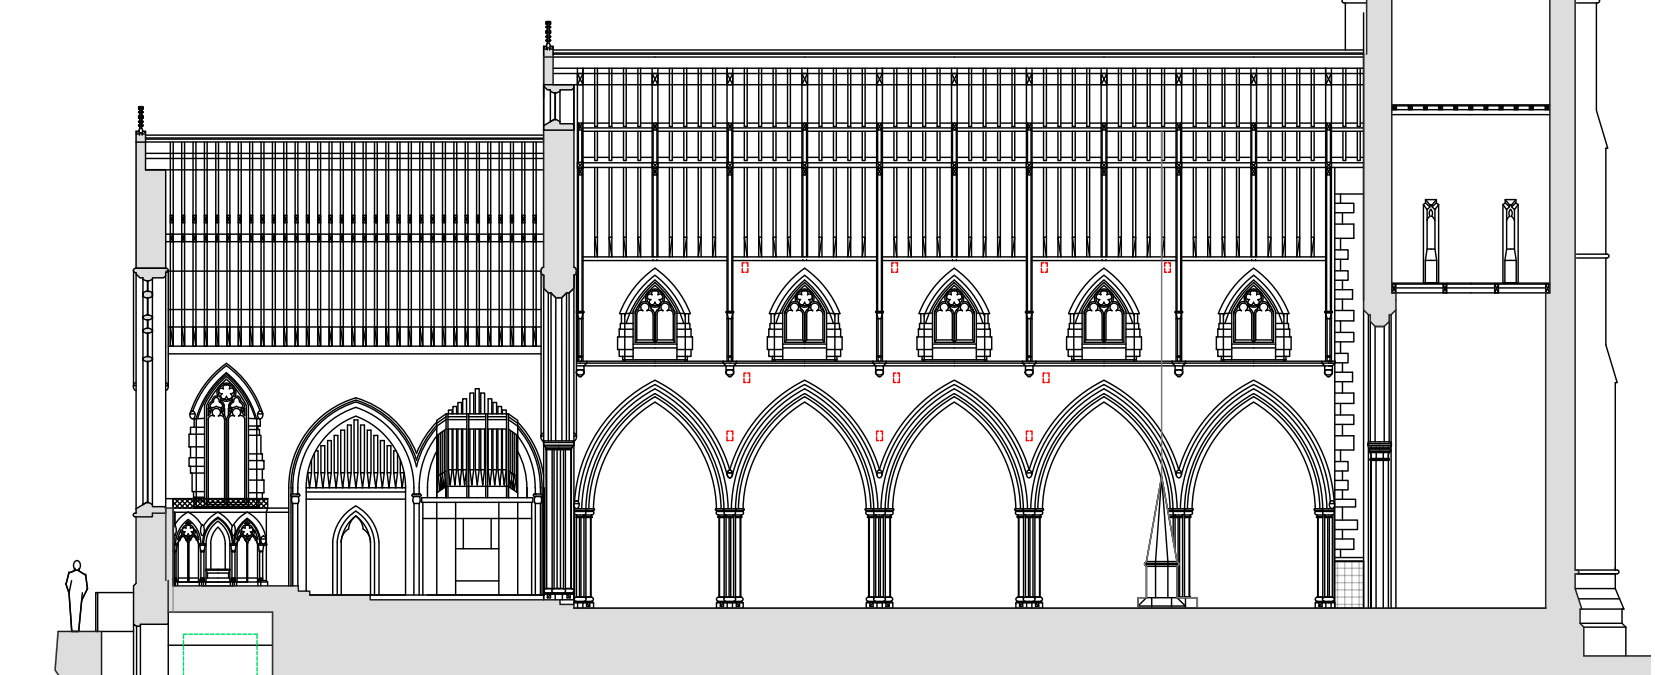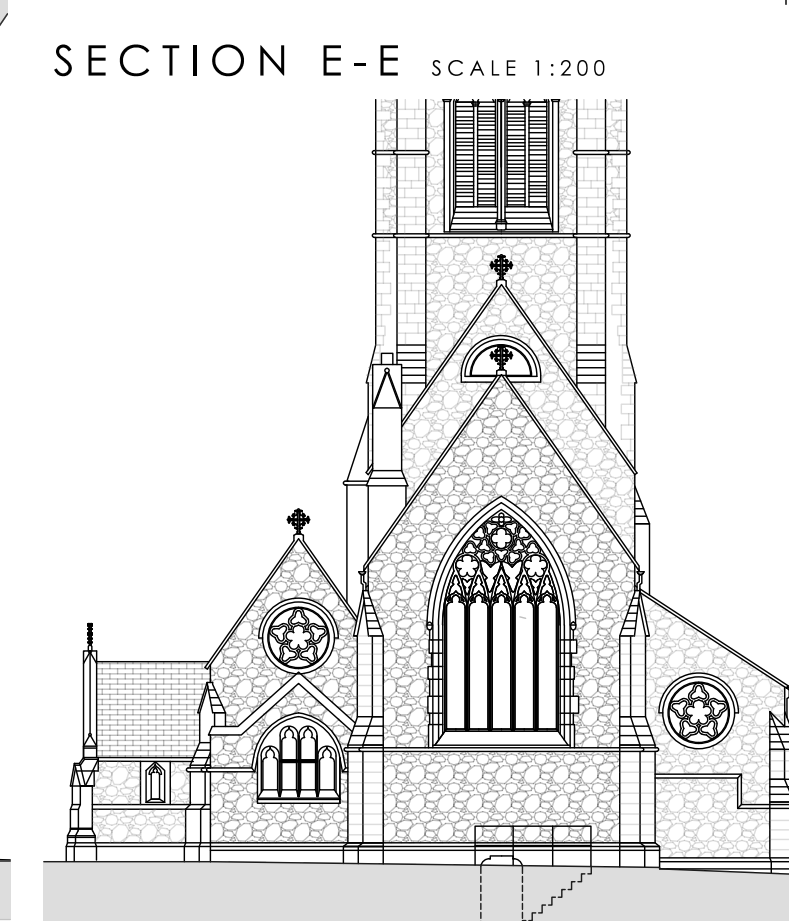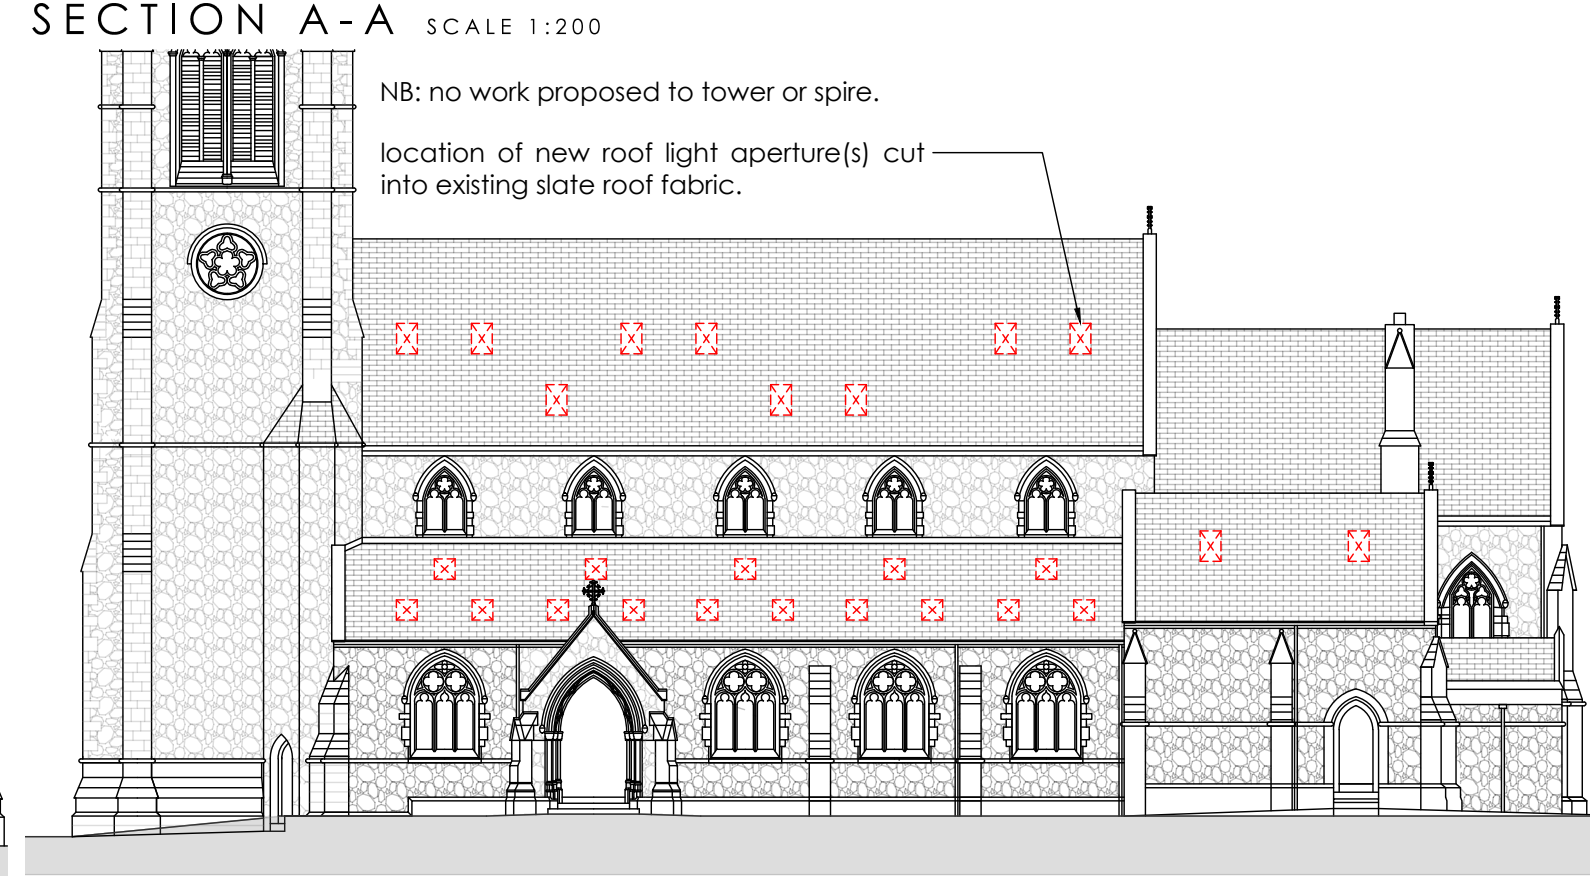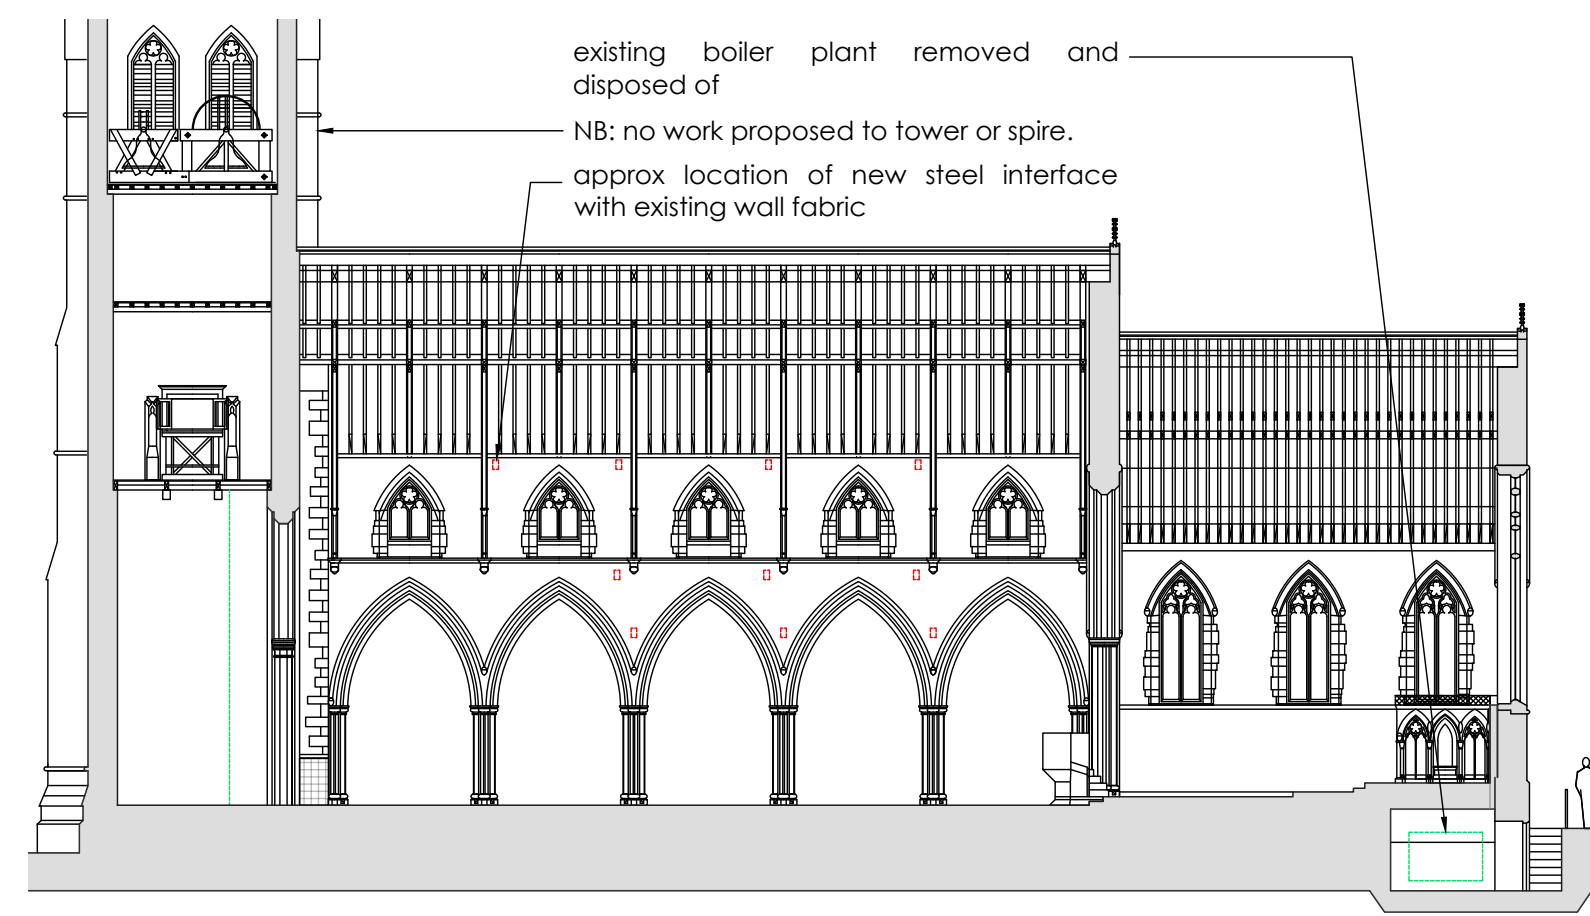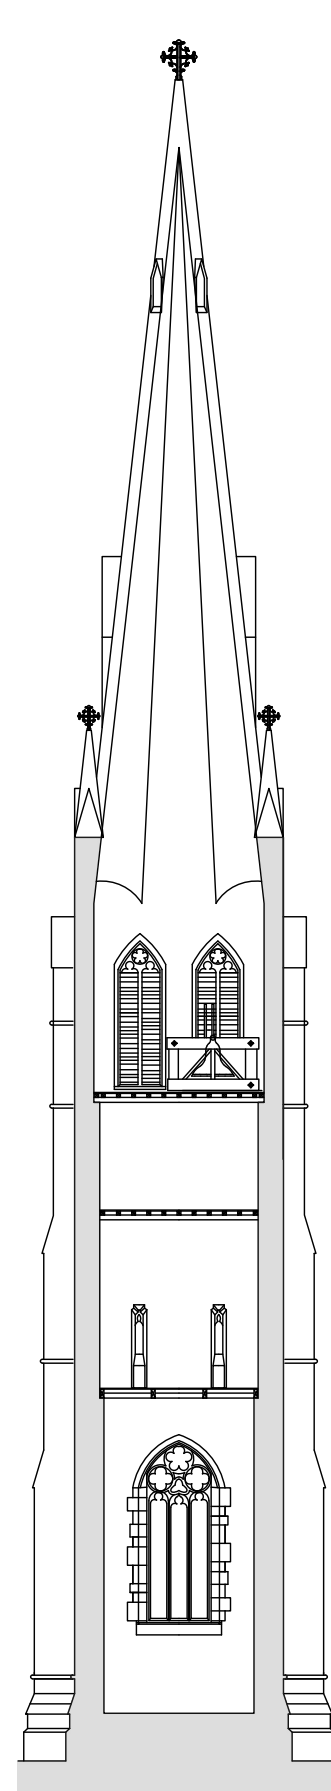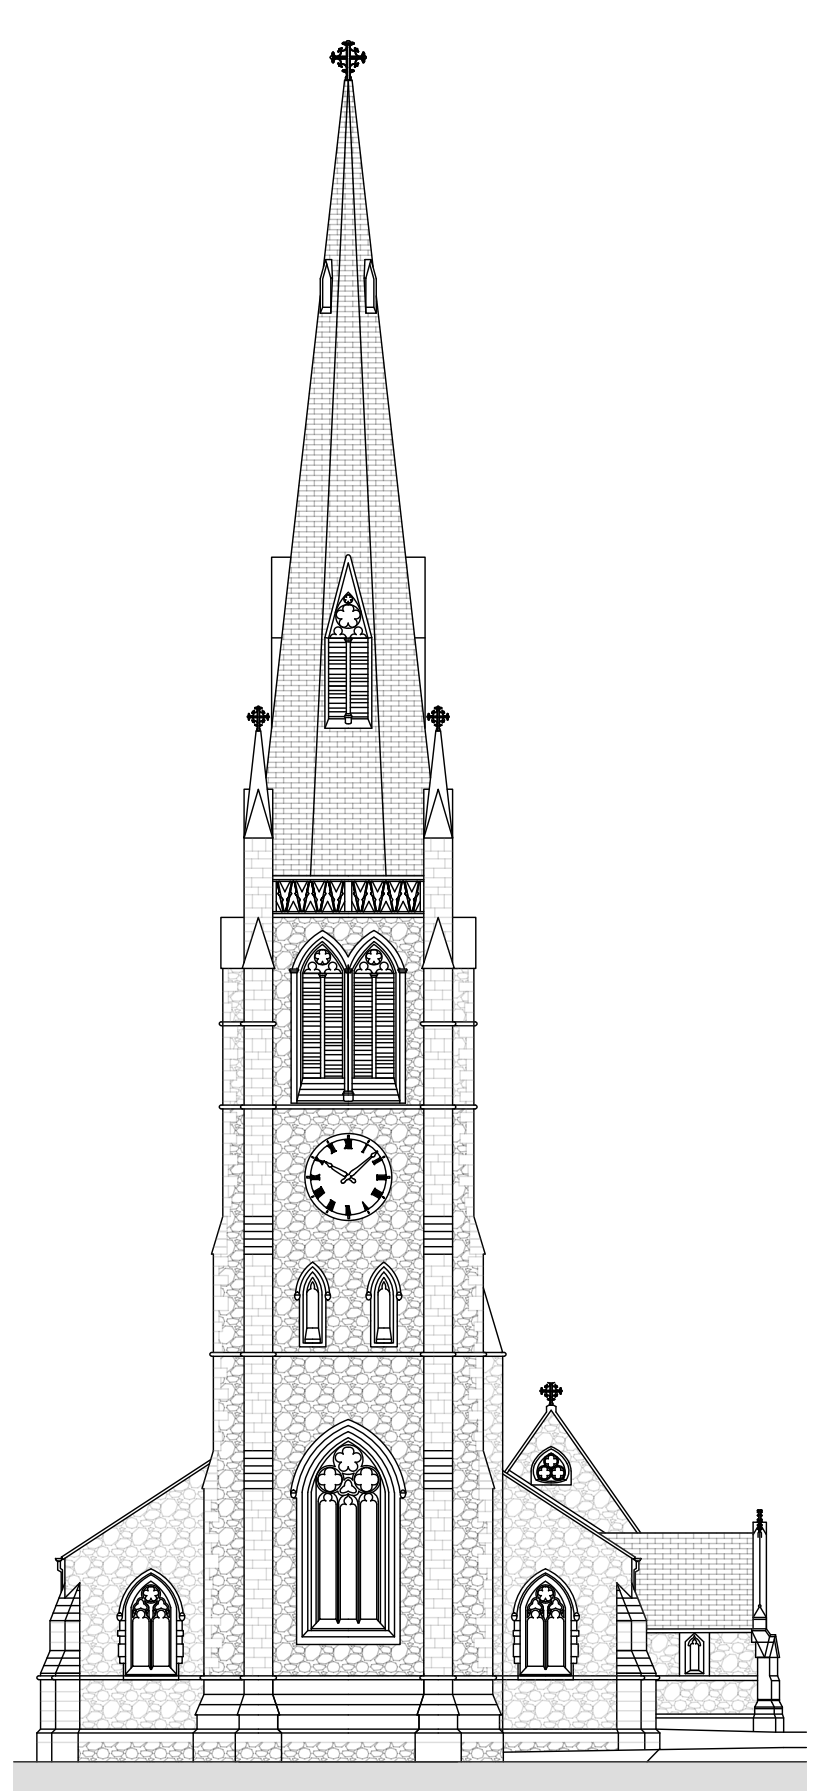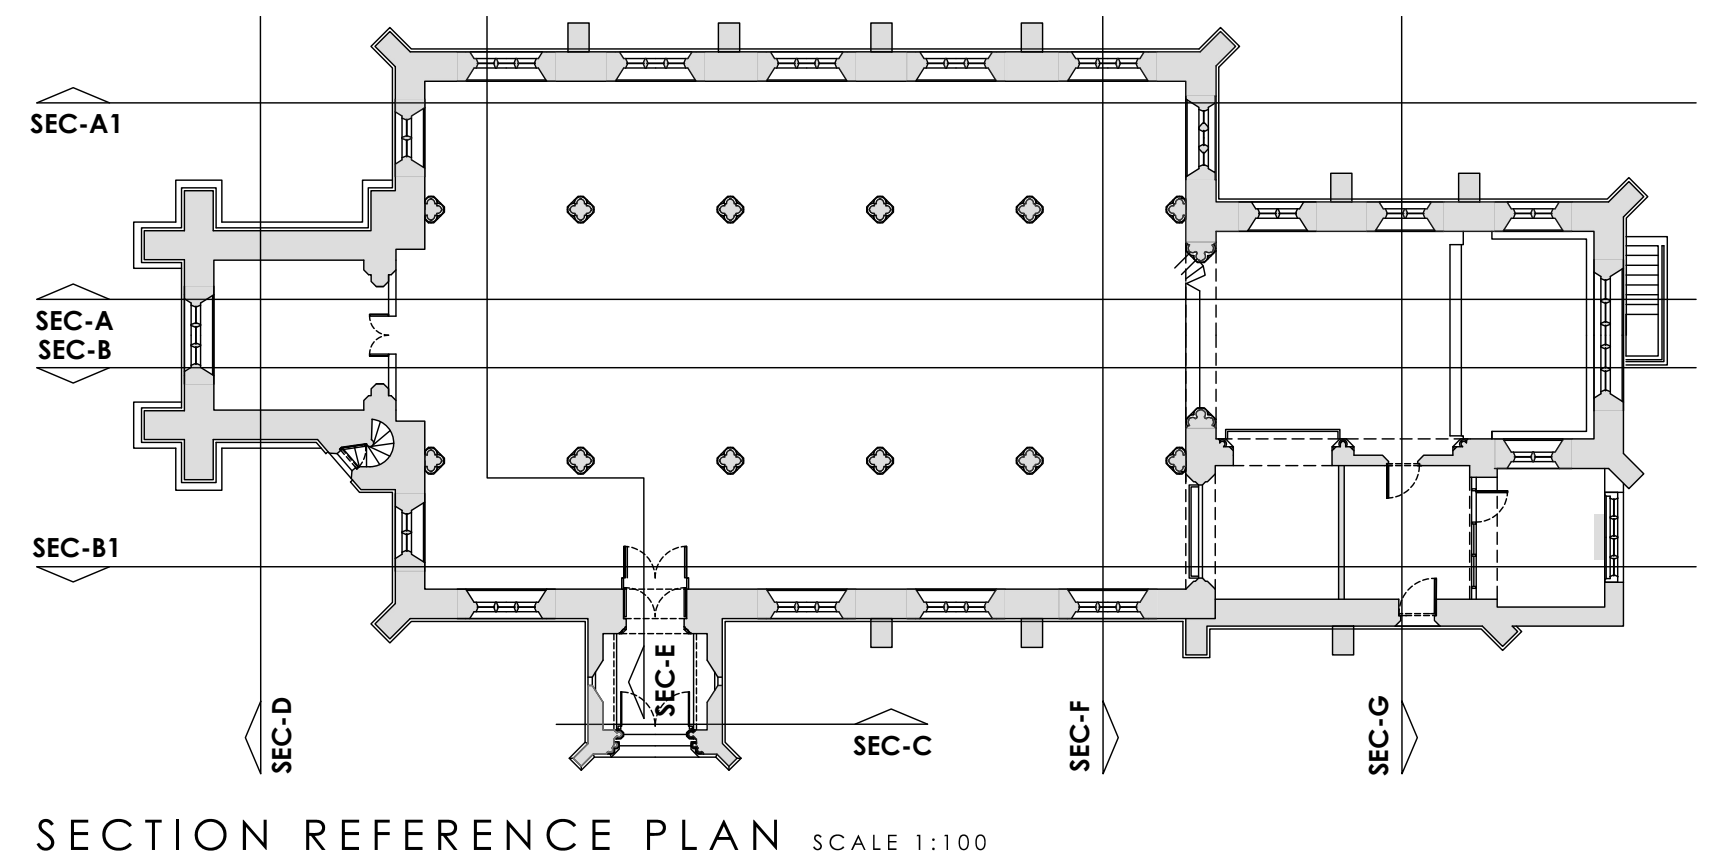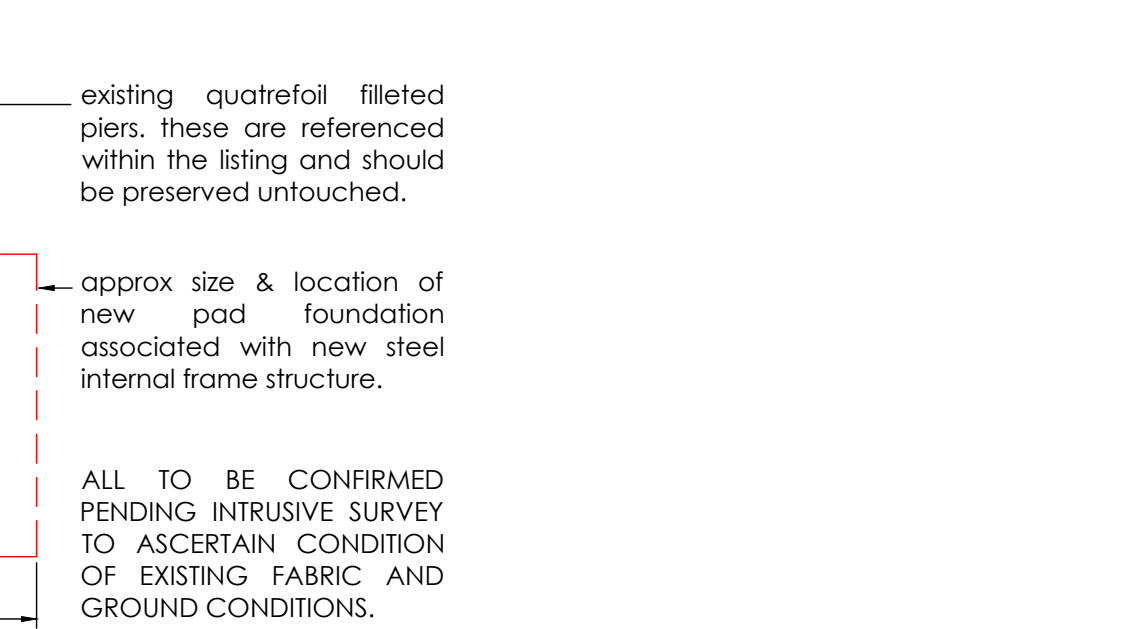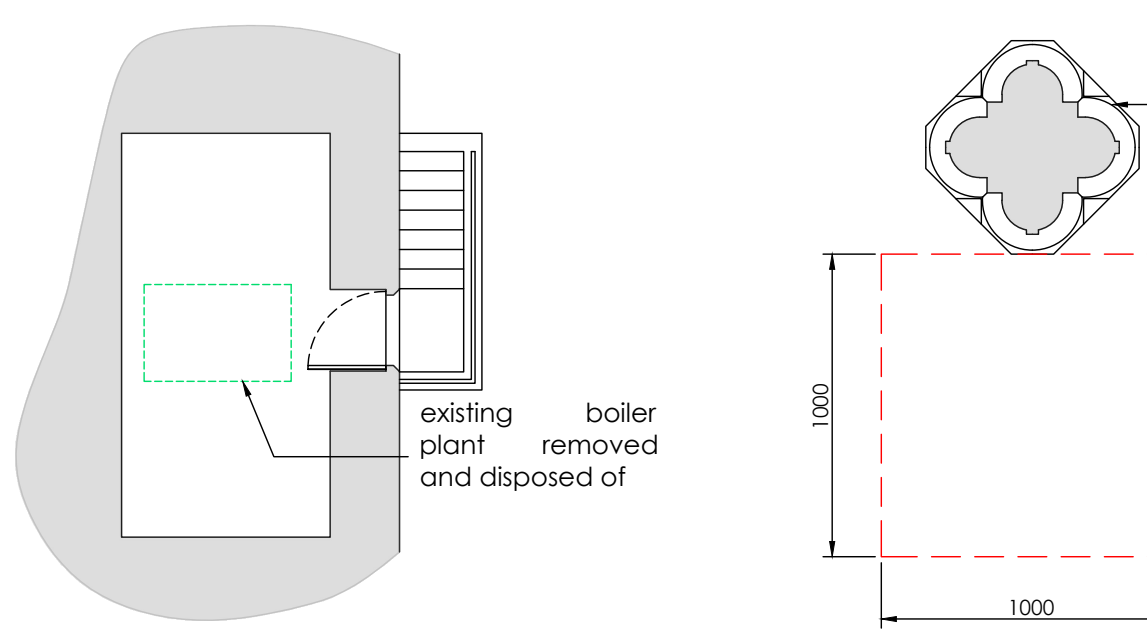

Rev	Date	Details	Drawn	Checked
Issued for:				
PLANNING				
Project/Client:		Project No:		
Church of Holy Innocents		22-111		
Vicarage Road		Dwg No:		
Dewsbury, WF12 9PD		A11		
		Rev		
Drawing:		Scale:		
G.A. Information		1:100 @A1		
Proposed Demolition		Drawn By: Date:		
		s.c. Aug 22		
		Checked By: Date:		