




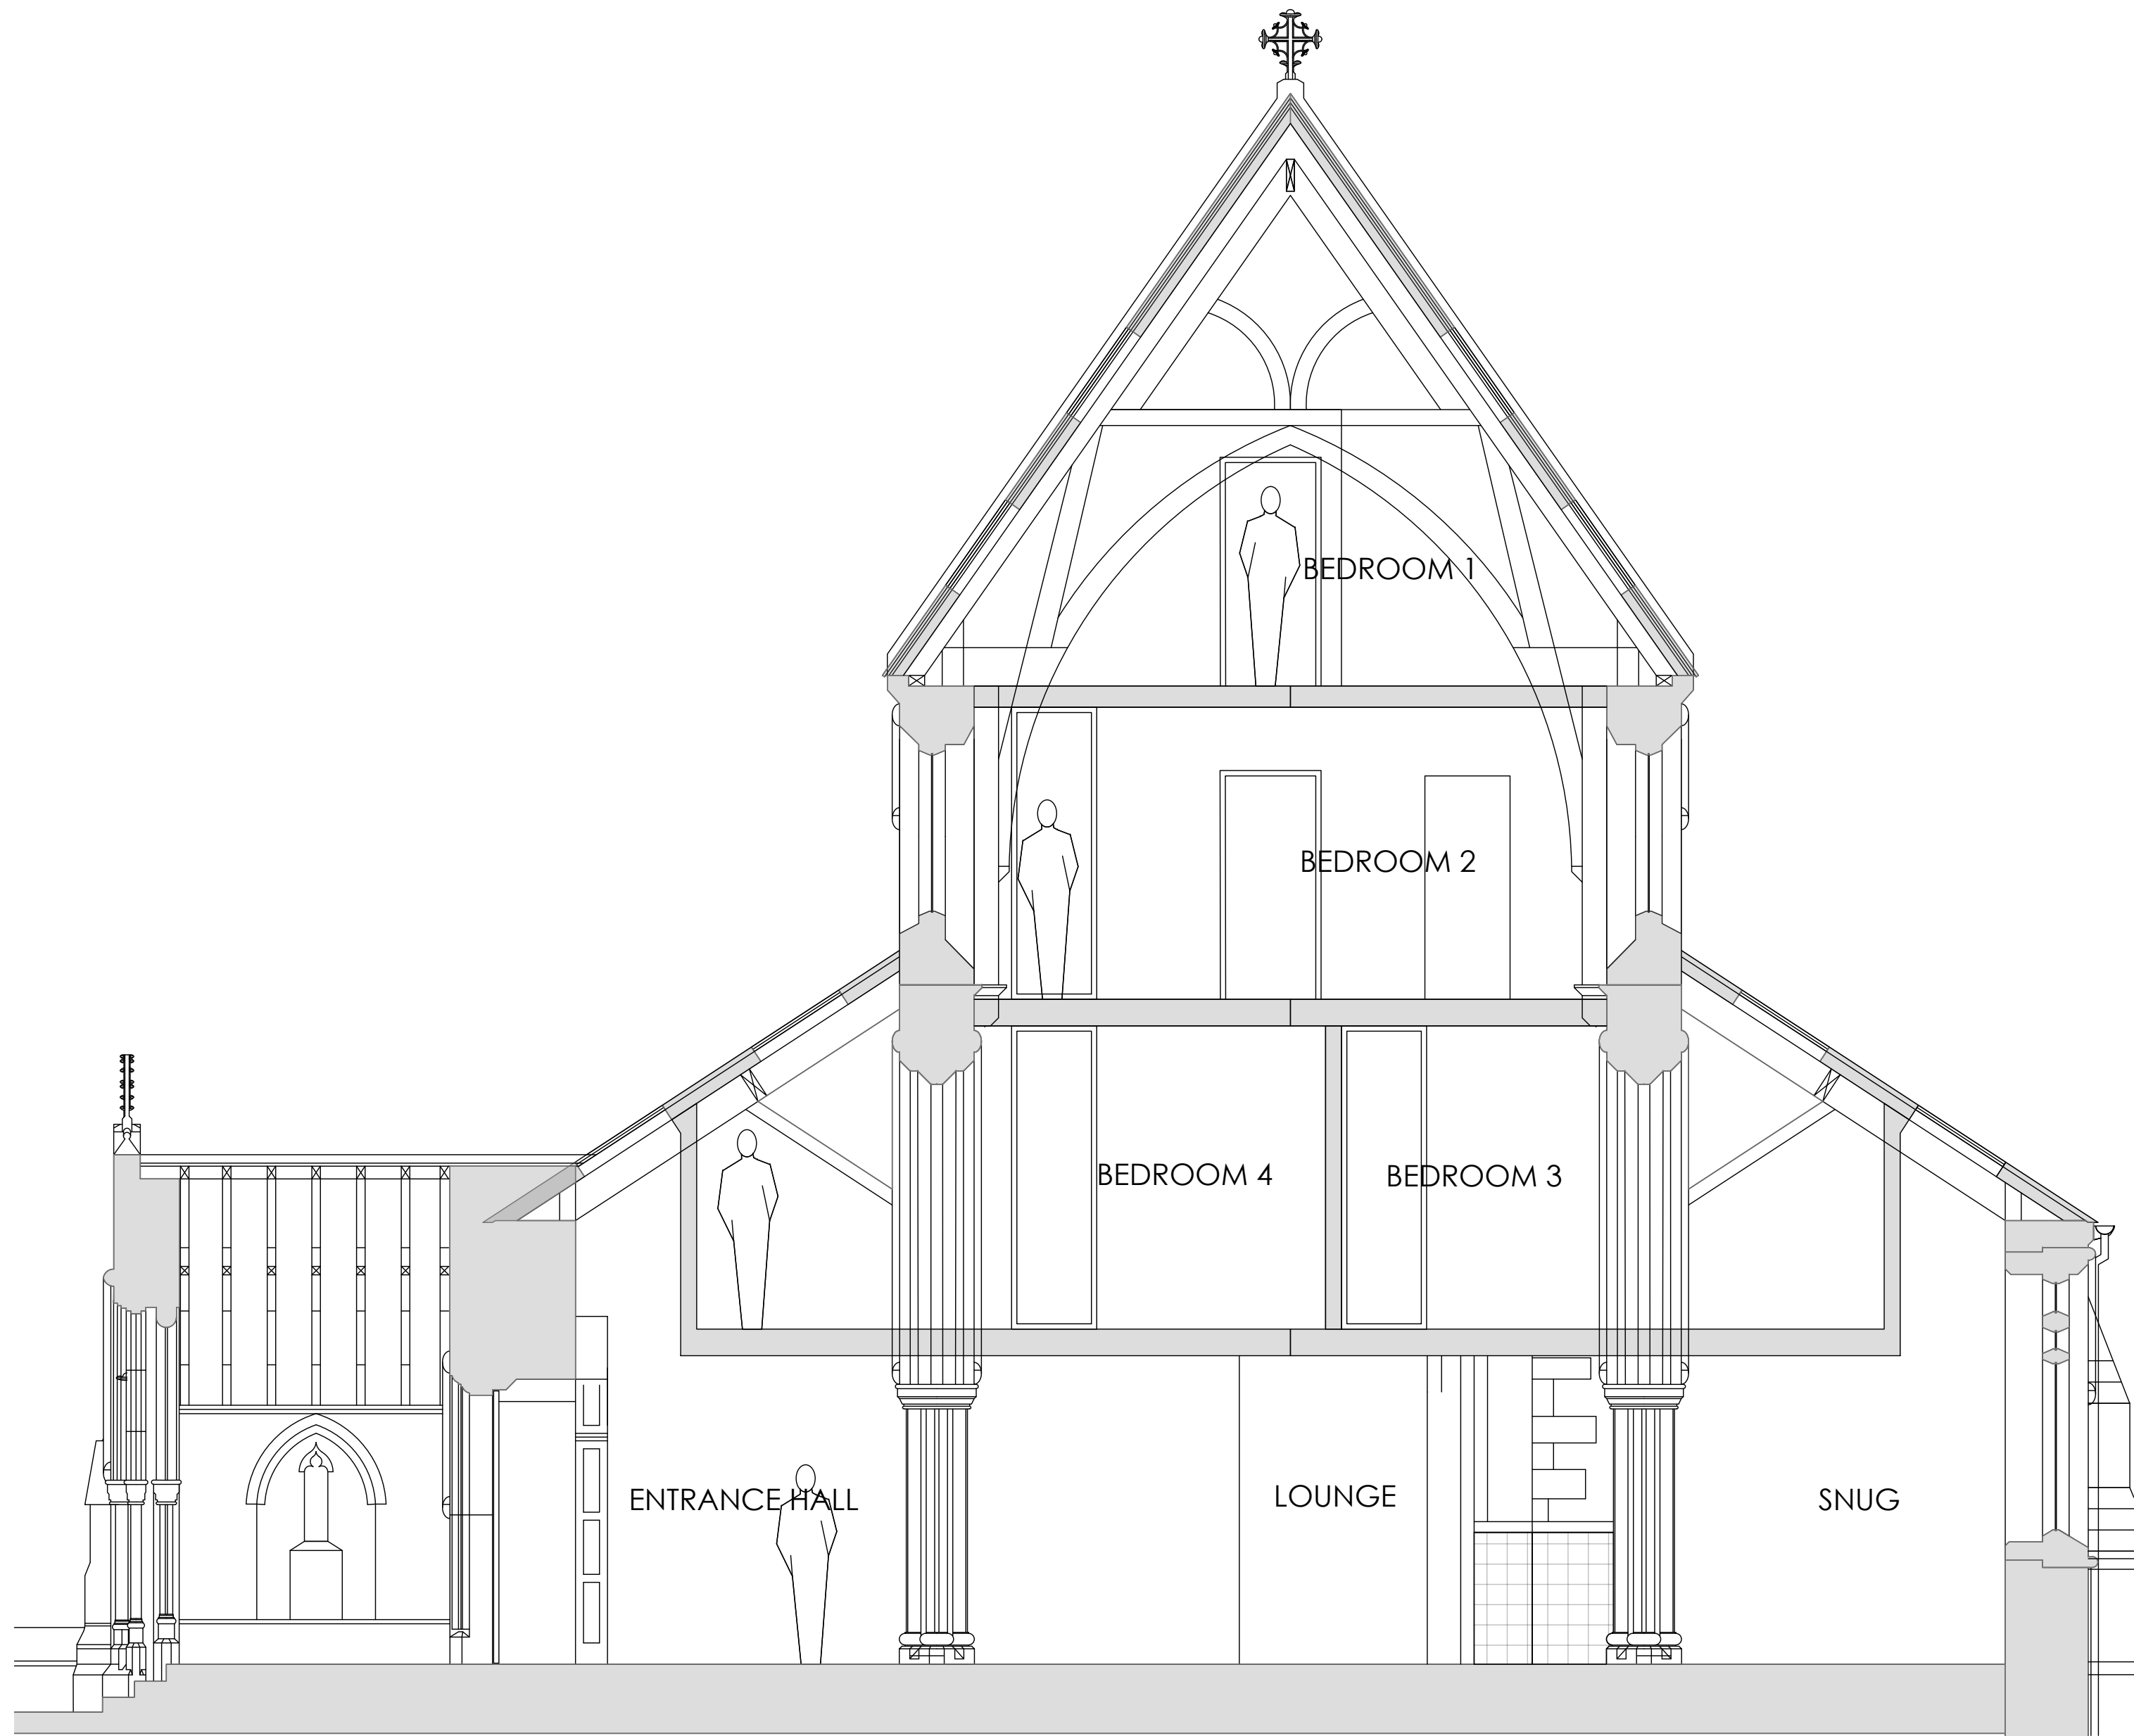

PROPOSED SECTION E-E SCALE 1:50

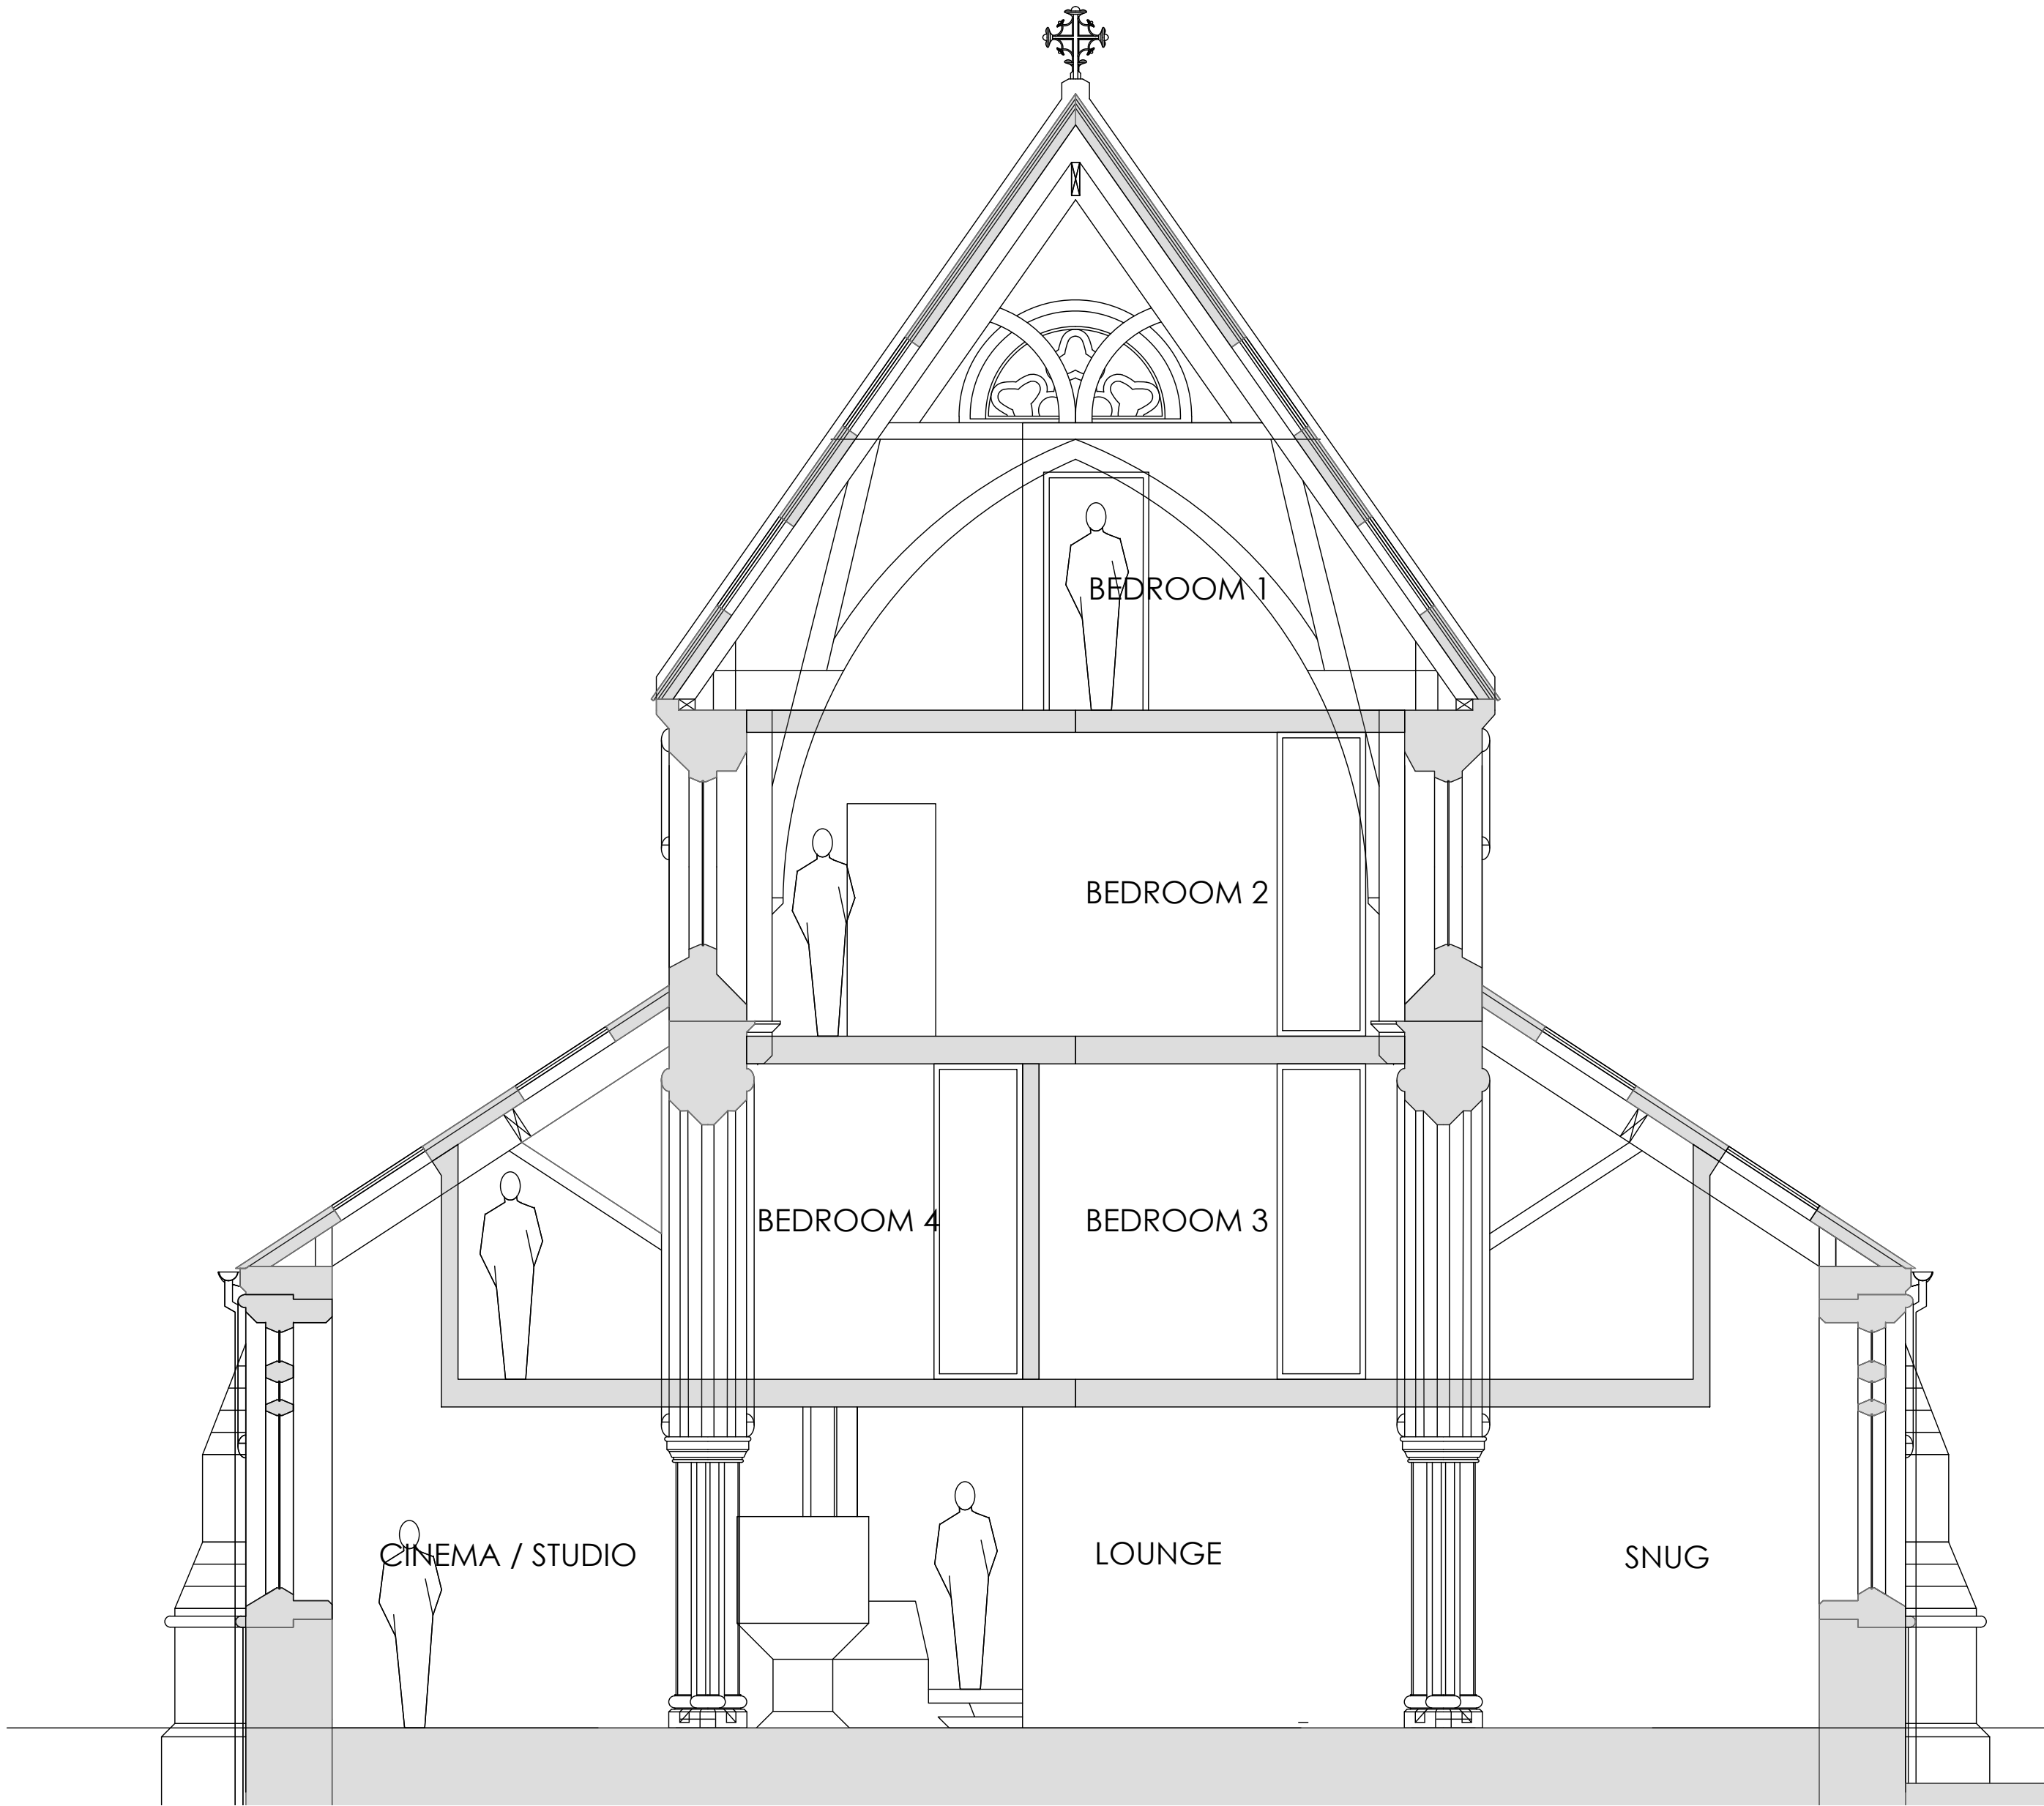

PROPOSED SECTION F-F SCALE 1:50

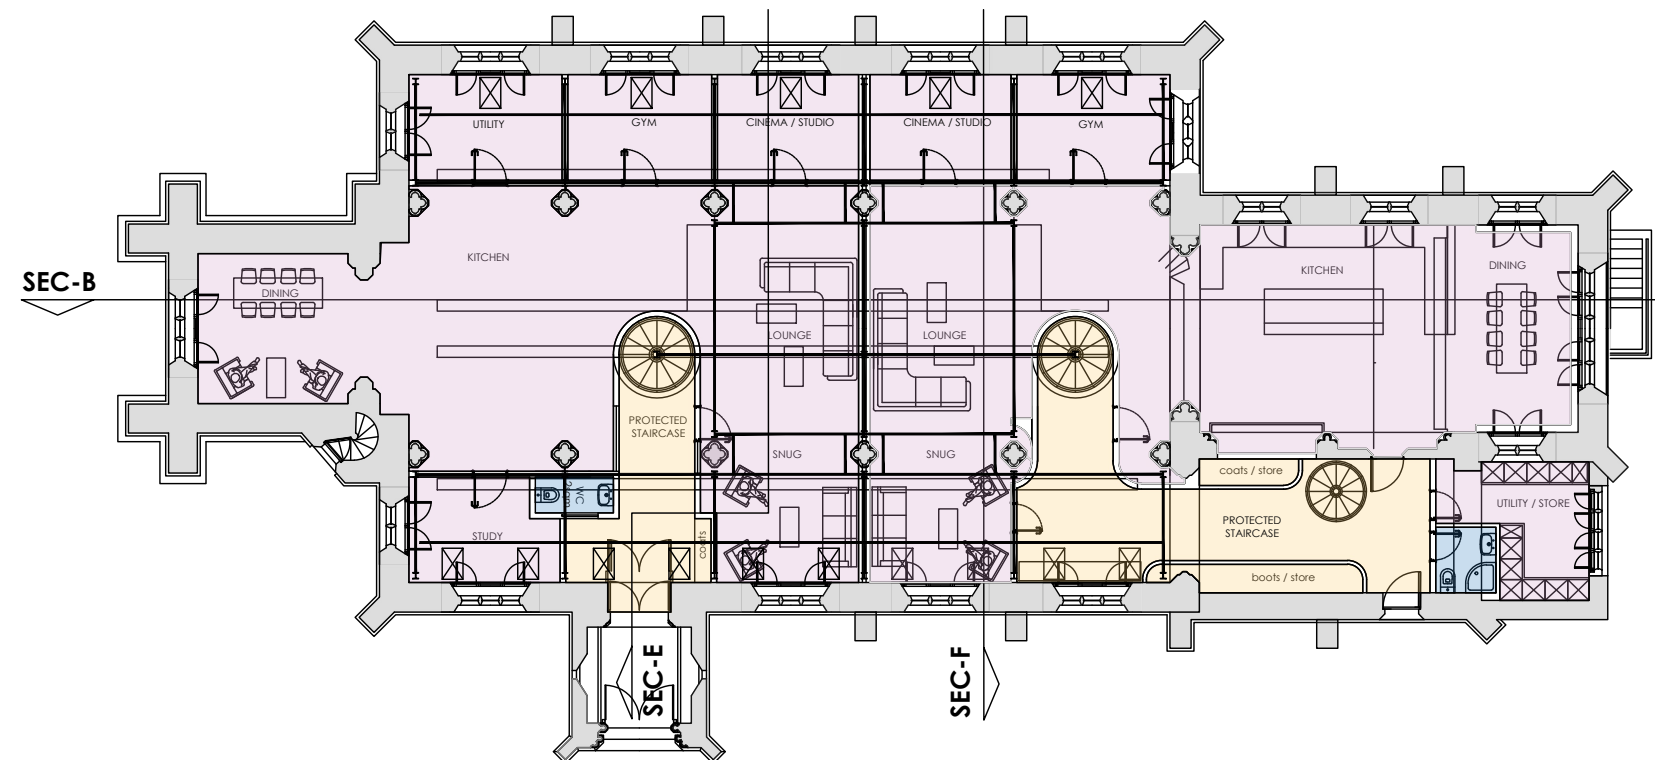

SECTION REFERENCE PLAN SCALE 1:100

| Rev                          | Date | Details | Drawn       | Checked |
|------------------------------|------|---------|-------------|---------|
| Issued for:                  |      |         |             |         |
| PLANNING                     |      |         |             |         |
| Project/Client:              |      |         | Project No: |         |
| Church of Holy Innocents     |      |         | 22-111      |         |
| Vicarage Road                |      |         | Dwg No:     |         |
| Dewsbury, WF12 9PD           |      |         | A18         |         |
|                              |      |         | Rev         |         |
| Drawing:                     |      |         | Scale:      |         |
| G.A. Information             |      |         | A/S @A1     |         |
| Sections As Proposed (sht 2) |      |         | Drawn By:   | Date:   |
| Section E-E & F-F            |      |         | s.c.        | Jun 23  |
|                              |      |         | Checked By: | Date:   |

SC1PROPERTY

SC1 Property Limited  
The Studio, Flockton Chapel, Barnsley Road, Flockton, WF4 4DP  
t: +44 01924 566980  
e: studio@sc1property.co.uk  
w: www.sc1property.co.uk

© SC1 Property Limited. Contractors must work only to figured dimensions which are to be checked on site.  
Registered Office: The Studio, Flockton Chapel, Barnsley Road, Flockton, WF4 4DP. Registered Number: 12351027

STANDARD NOTES:  
• Contractor must verify all dimensions on site before commencing any work or shop drawings.  
• If this drawing exceeds square's taken in any way the building designers are to be informed before work is initiated.  
• Only figured dimensions to be taken from this drawing. Do not scale off this drawing.  
• Drawing based on Ordnance Survey and/or existing record drawings - design and drawing content subject to Site Survey, Structural Survey, Site Investigations, Planning and Statutory Requirements and Approvals.