

**1 JOHN PENNINGTON & GK AUTOS**  
 1 : 1000

JOHN PENNINGTON  
 OUTDOOR AREA: 1005m<sup>2</sup>  
 FLOOR AREA: 205m<sup>2</sup>

GK AUTOS  
 OUTDOOR AREA: 480m<sup>2</sup>  
 FLOOR AREA: 225m<sup>2</sup>

**2 EU AUTOS**  
 1 : 1000



OUTDOOR AREA: 290m<sup>2</sup> + 270m<sup>2</sup>  
 FLOOR AREA: 1205m<sup>2</sup> + 125m<sup>2</sup>

**3 MERLIN MOTORS**  
 1 : 1000

OUTDOOR AREA: 1470m<sup>2</sup>  
 FLOOR AREA: 450m<sup>2</sup> + 110m<sup>2</sup> + 15m<sup>2</sup>

**4 GO TINTS**  
 1 : 1000

OUTDOOR AREA: 2990m<sup>2</sup>  
 FLOOR AREA: 990m<sup>2</sup> + 590m<sup>2</sup>

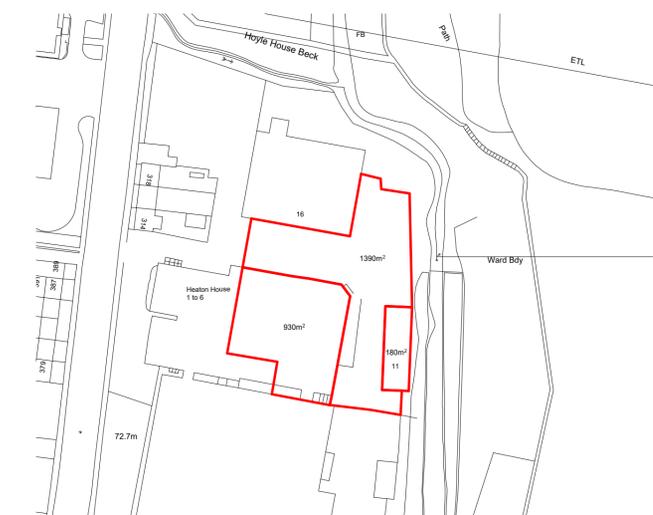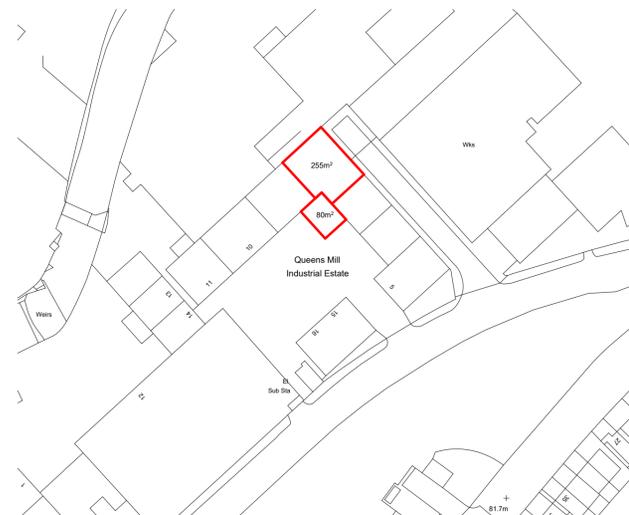

**5 QUEEN MILL RD INDUSTRIAL ESTATE**  
 1 : 1000

OUTDOOR AREA: 80m<sup>2</sup>  
 FLOOR AREA: 255m<sup>2</sup>

**6 PERFORMANCE PORSCHE**  
 1 : 1000

OUTDOOR AREA: 1390m<sup>2</sup>  
 FLOOR AREA: 930m<sup>2</sup> + 180m<sup>2</sup>

**7 SJK BRADFORD**  
 1 : 1000

OUTDOOR AREA: 55m<sup>2</sup>  
 FLOOR AREA: 285m<sup>2</sup>

rev	description	drawn	auth	date
DO NOT SCALE OFF THIS DRAWING				
acumenarchitects.co.uk 01484 546 000 Headrow House, Old Leeds Road, Huddersfield, Huddersfield HD1 1SG				
Client Enkae Prestige Motors				
Project NEW CAR SALES HEADQUARTERS AT ROCKWOOD GARAGE, 7 WAKEFIELD ROAD				
Project No 2797	Drawing No (100) 09	Rev		
Description SITE COMPARISONS				
Scale 1 : 1000 @ A1	Date Drawn 06.12.22	Drawn By HB	Authorised By JC	
Purpose of Issue Planning <input checked="" type="radio"/> Building Regs <input type="radio"/> Tender <input type="radio"/> Construction <input type="radio"/> Comment <input type="radio"/> Info <input type="radio"/>				