



Only figured dimensions should be used.  
 Scaled dimensions should be checked with the Architect.  
 This drawing together with the design, is the property and copyright  
 of the Architect and must not be reproduced without written  
 permission

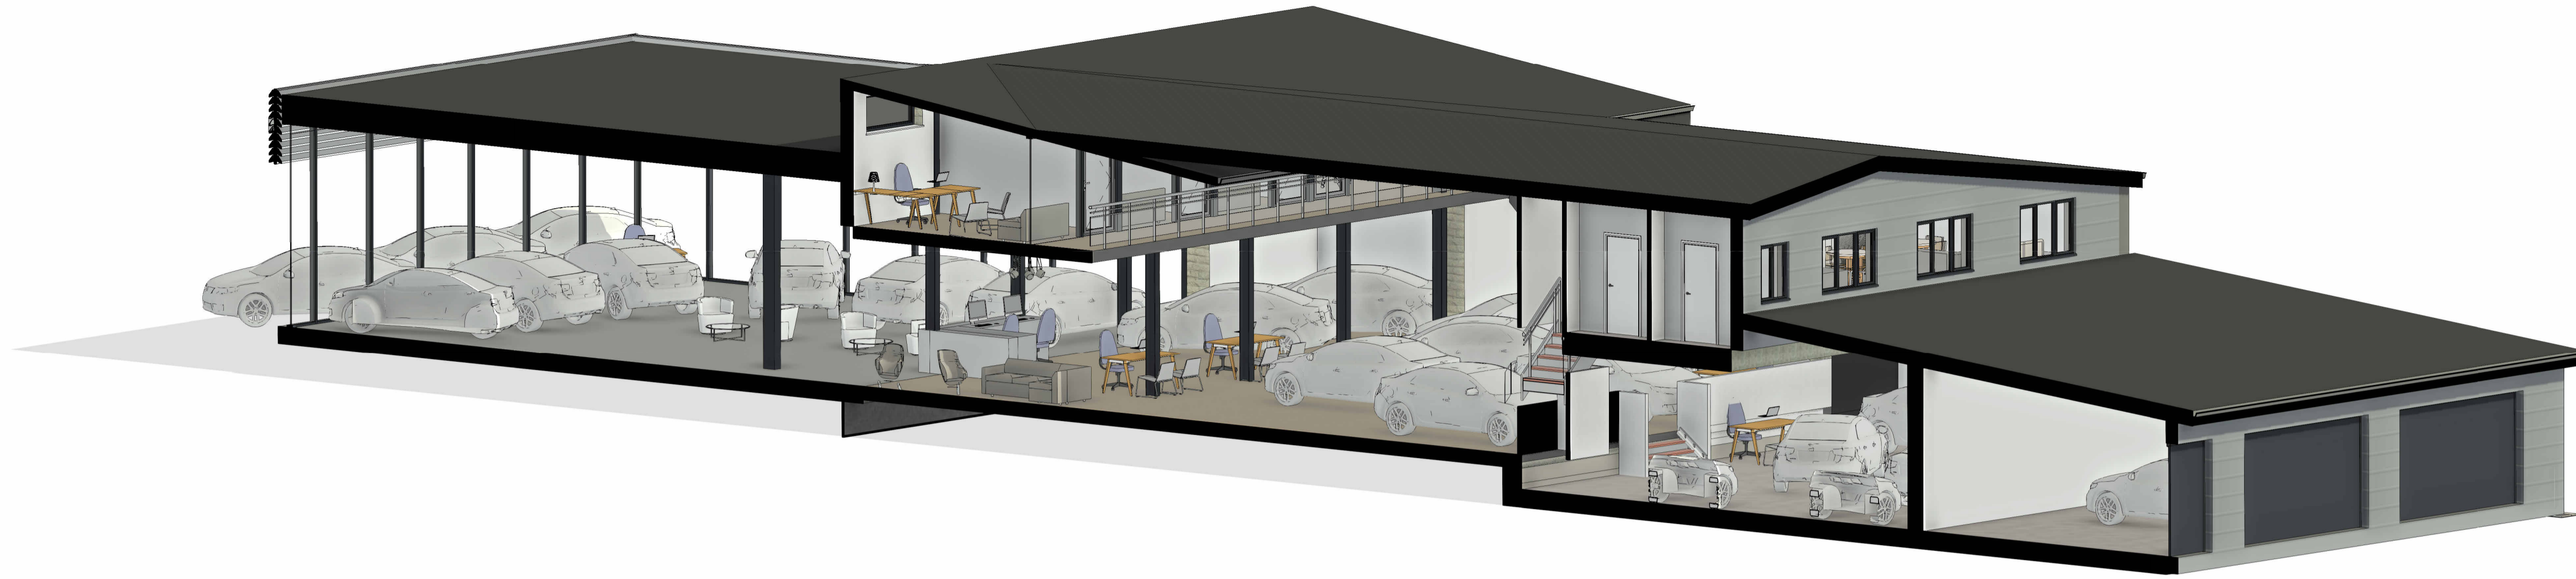

3D Section Cut

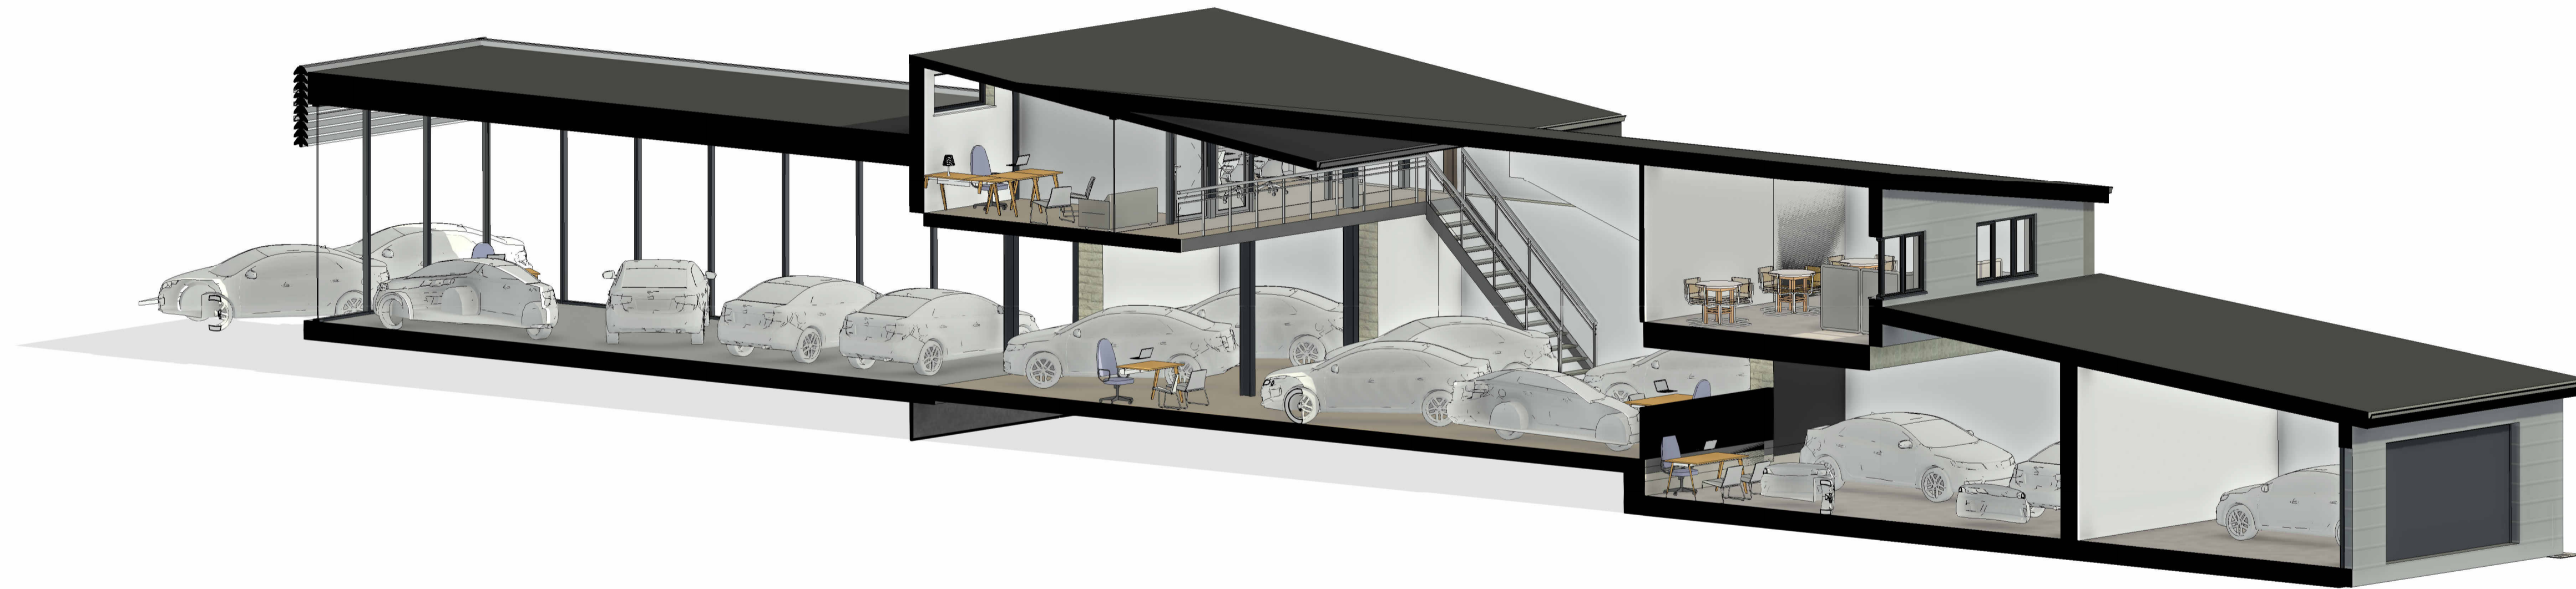

3D Section 2



3D Section 3

A	Amended scheme per LPA comments from 6th June 25	AO	JC	26.06.25
rev	description	drawn	auth	date

DO NOT SCALE OFF THIS DRAWING

**ACUMEN**  
 Designers & Architects

acumenarchitects.co.uk 01484 546 000  
 Headrow House, Old Leeds Road, Huddersfield, Huddersfield HD1 1SG

Client  
 Enkae Prestige Motors

Project  
 NEW CAR SALES HEADQUARTERS AT  
 ROCKWOOD GARAGE, 7 WAKEFIELD ROAD

Project No	Drawing No	Rev
2797	(100) 06	A

Description  
 3D Sections as Proposed

Scale	Date Drawn	Drawn By	Authorised By
@ A1	06.12.22	AO	JC

Purpose of Issue  
 Planning  Building Regs  Tender  Construction  Comment  Info