
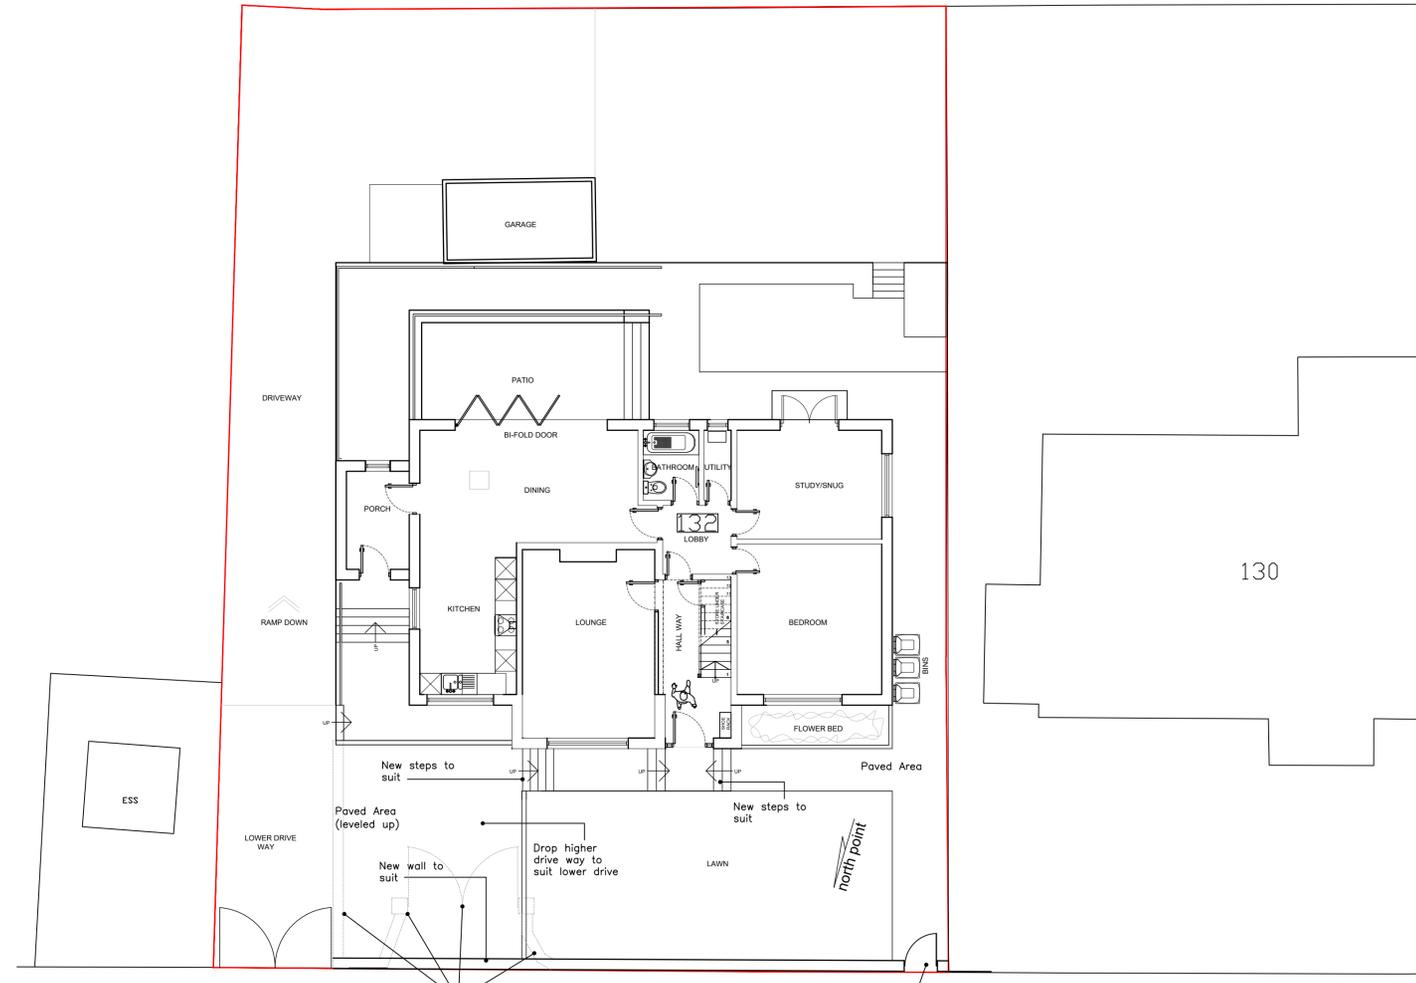


EXISTING BLOCK PLAN

0Mts 10Mts
SCALE BAR

PROPOSED BLOCK PLAN

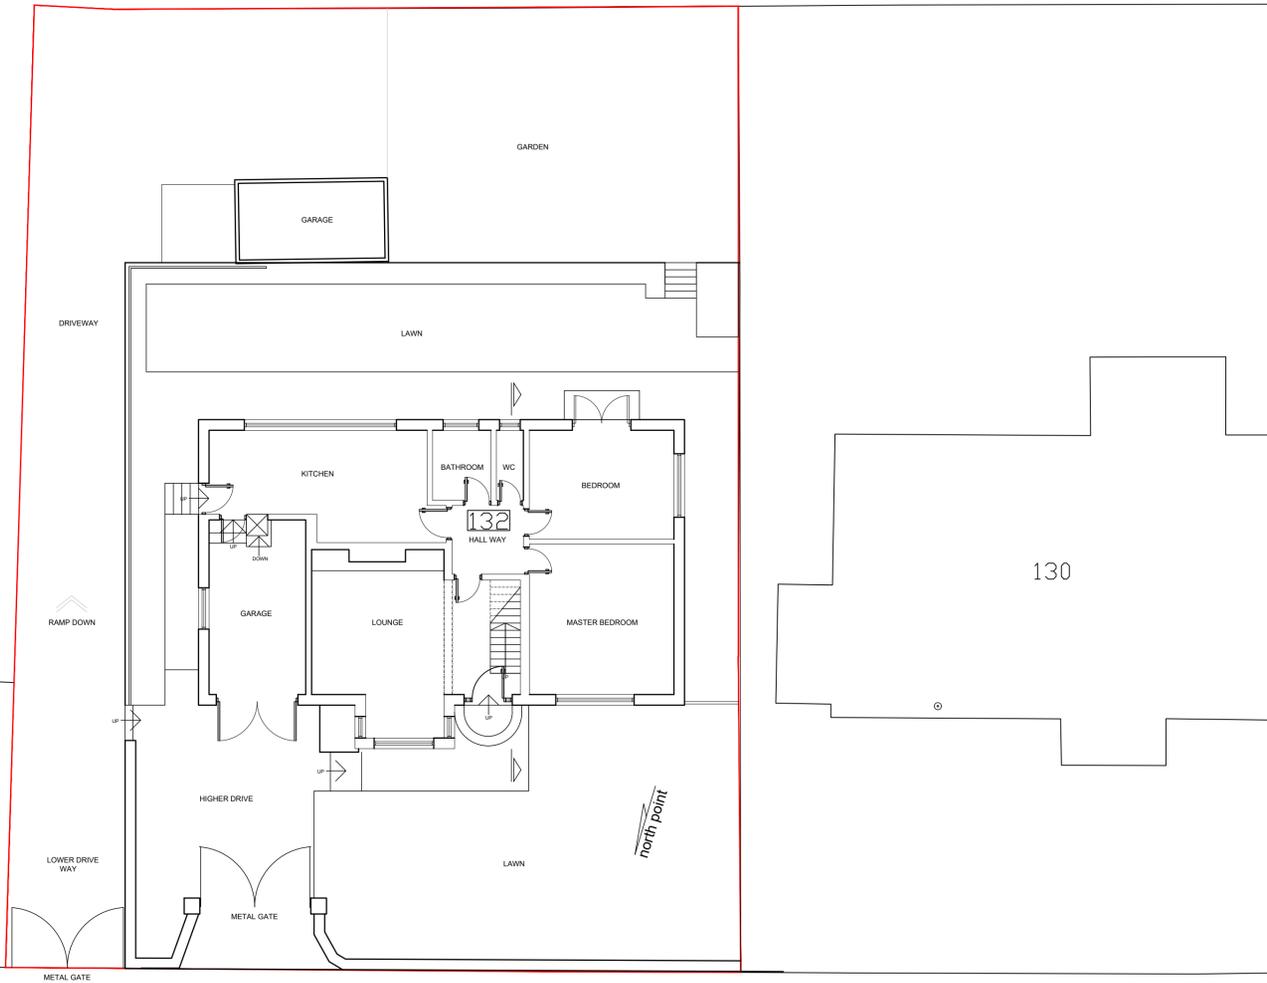

CHURCH LANE

CHURCH LANE

AI NOTES:

This drawing is copyright and shall not be reproduced without permission of Beckwith Design Associates.
Do not scale from this drawing, use figured dimensions only.
It is the Contractors responsibility to check all dimensions on site.
It is the Contractors responsibility to ensure compliance with the Building Regulations.
This drawing is to be read in conjunction with all Structural Engineers drawings.
This drawing is to be read in conjunction with all BDA's relevant drawings and schedules

REVISIONS:

REVISIONS:

REVISIONS:

REVISIONS:

REVISIONS:

CLIENT:


WENDY MCNICHOLAS
132 CHURCH LANE, GOMERSAL,
CLECKHEATON. BD19 4QP

PROJECT:

PROPOSED HOUSE
EXTENSION

DRAWING TITLE:

EXISTING & PROPOSED
BLOCK PLANS

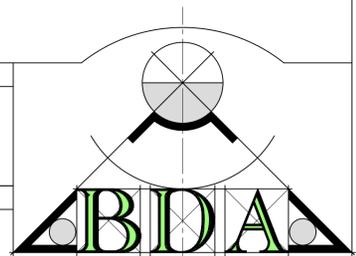

BECKWITH DESIGN ASSOCIATES LTD

CHARTERED ARCHITECTURAL DESIGN CONSULTANTS

THE STUDIO
53 LEEDS ROAD
BRADFORD
BD1 5AF
Tel: 01274 728683
E-mail: Tony.Lupton@beckwithdesign.co.uk
Website: www.beckwithdesign.co.uk

DRAWING N°:

WM345-CL-PL-02

SCALE: 1:100 AT A1 IN MM

DRAWN: GAB

DATE: JULY 2023

CHECKED: AL

PLANNING STATUS

SITE LOCATION:- 132 CHURCH LANE, GOMERSAL, CLECKHEATON BD19 4QP