


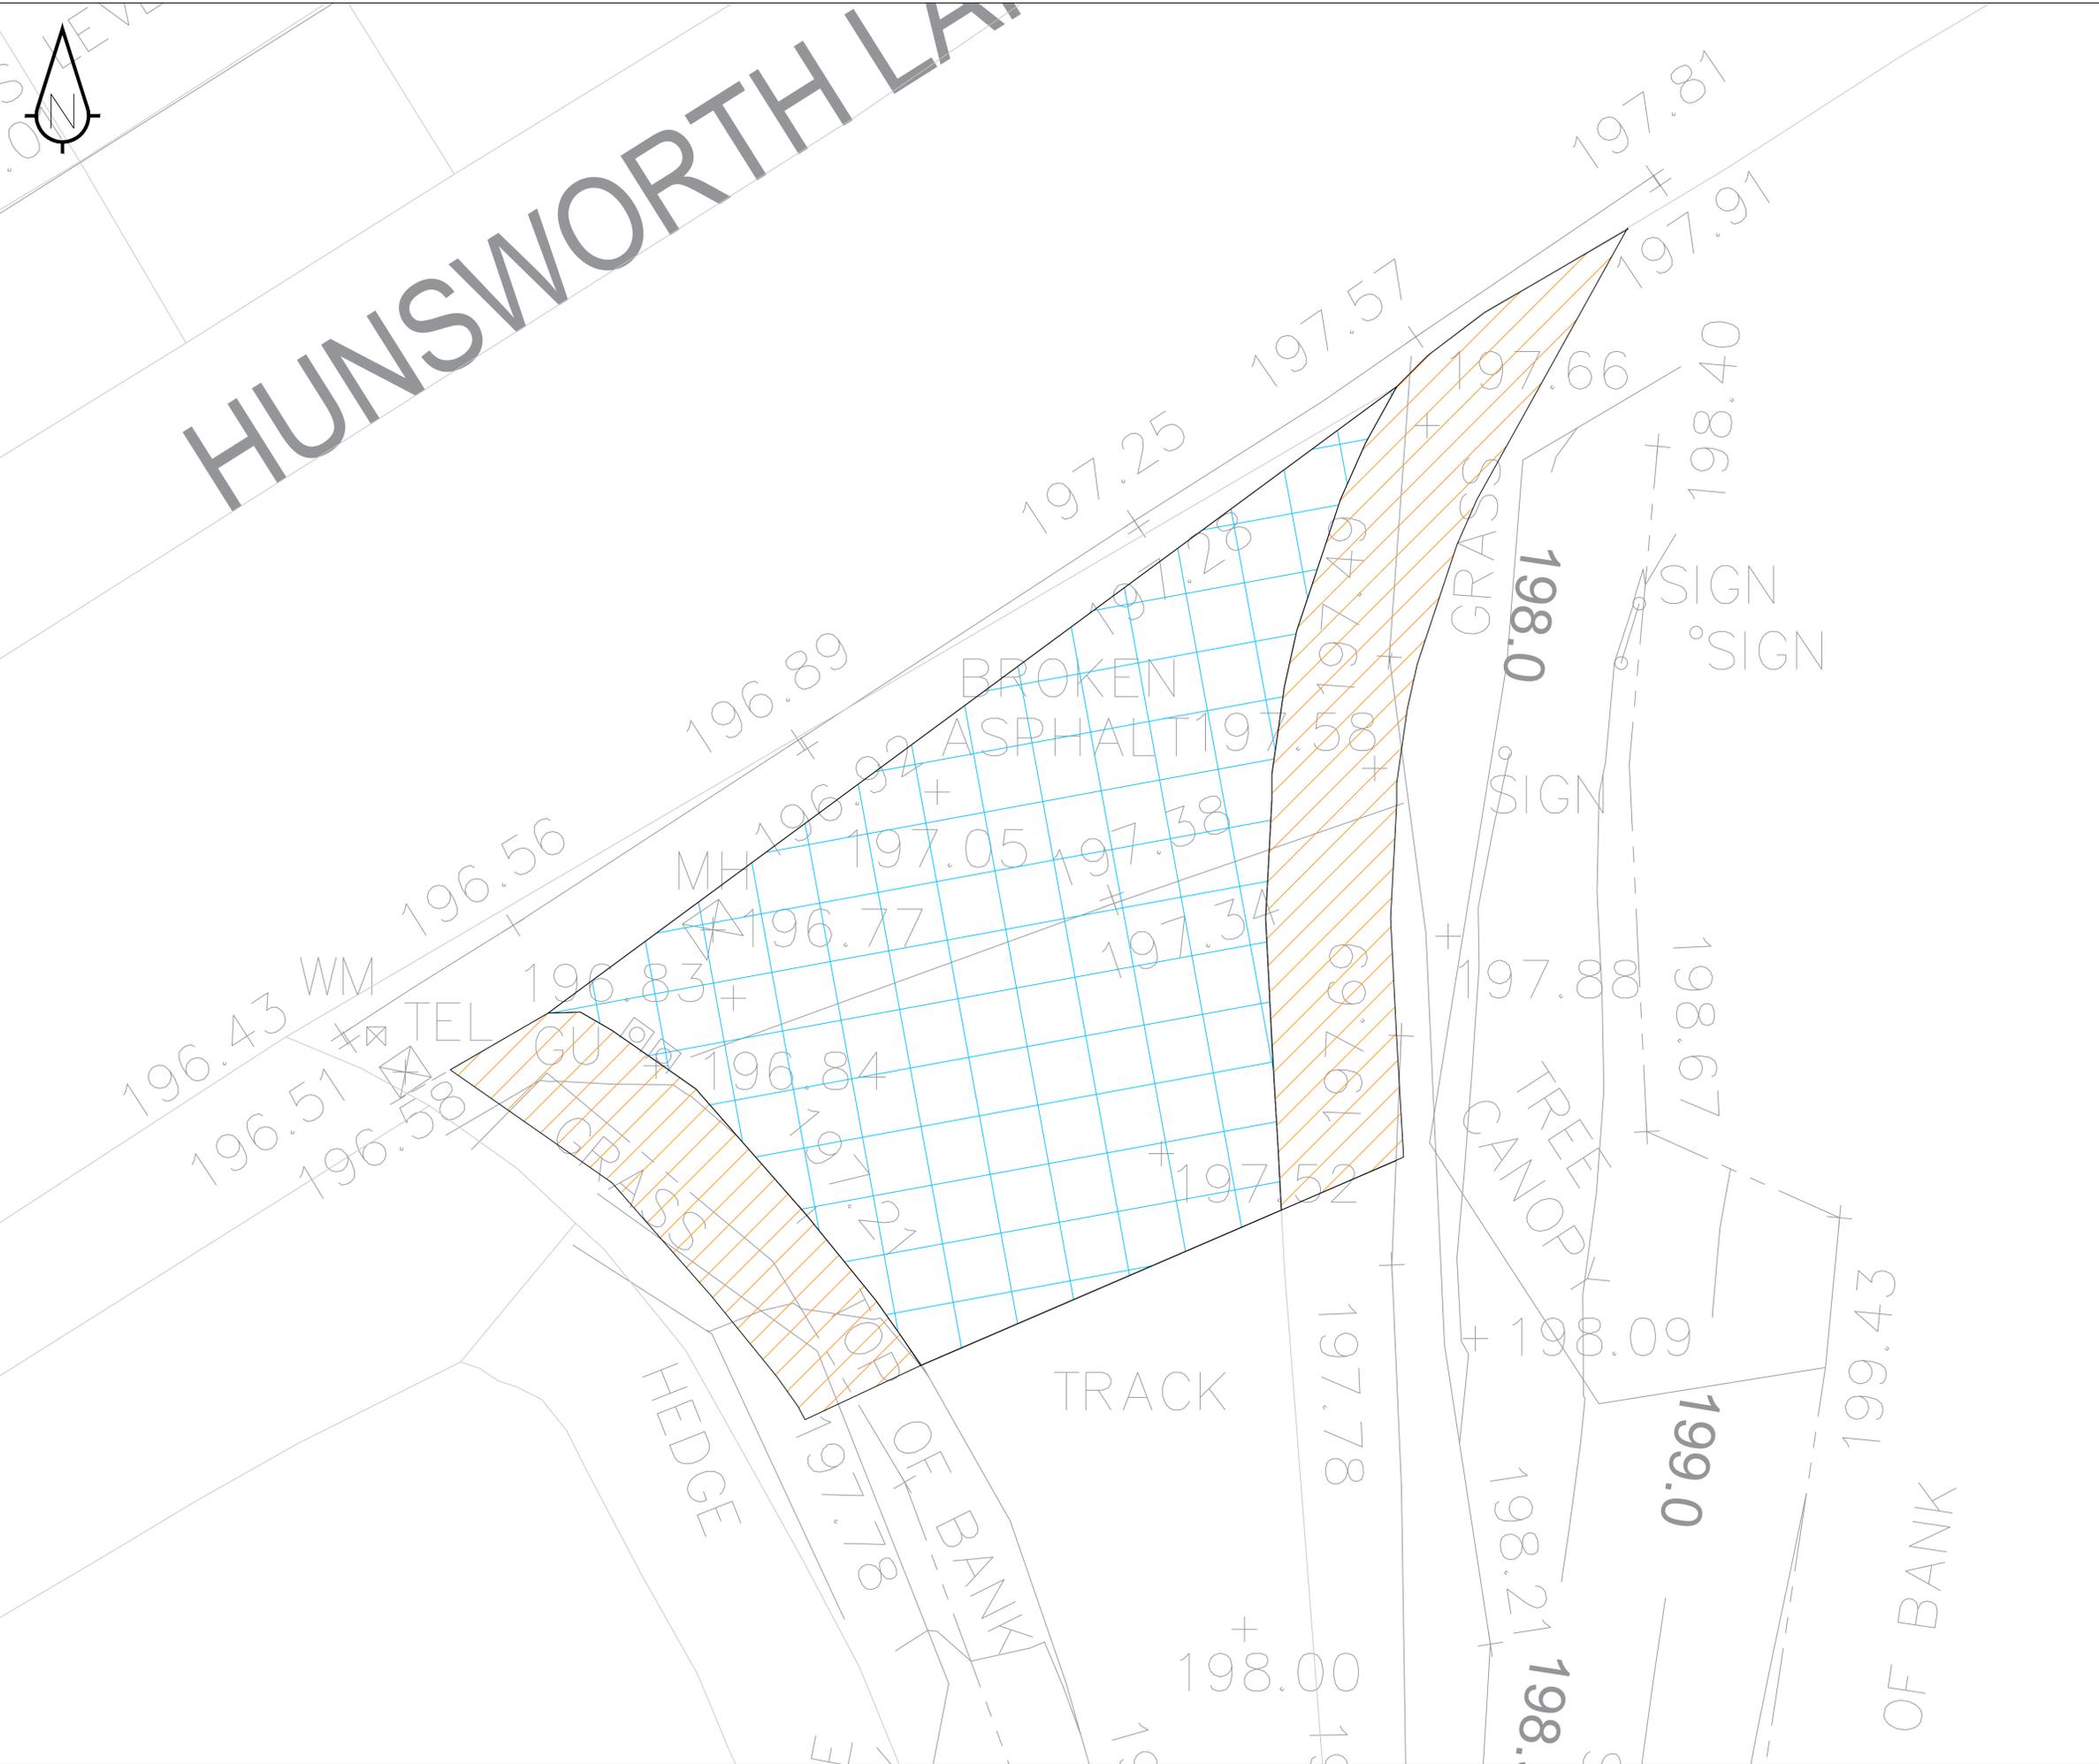

HUNSWORTH LANE



- Sanderson Associates Consulting Engineers ("the consultant"), has not checked or verified, and shall have no liability whatsoever for any inaccuracies which may be attributable to any data, reports, base plan(s) and drawings provided by the client, or purchased by the consultant on the client's behalf, that may have been utilised within this drawing.
- The consultant shall not be liable for the use by any person of any document for any purpose other than that for which the same were provided by the consultant.
- No liability whatsoever is accepted by the consultant for any error or omissions.
- The consultant accepts no liability for any vehicle specification errors within the vehicle track software used and / or its vehicle libraries.
- The locations of utilities apparatus, if shown, is reproduced from plans supplied to the consultant, although care has been taken when duplicating this information. These locations are approximate only and no guarantee can be given for their accuracy. It is the client's or it's appointed agent/contractors responsibility to verify the exact locations on site by hand dug trial holes or other appropriate means prior to mechanical excavation.
- Service connections are not shown but their presence should be anticipated.
- Reference to any third party equipment shown on this drawing was only relevant at the time the drawing was prepared.
- It is the client's responsibility to ensure that any equipment ordered meets the design.

KEY:-

	Carriageway Construction- Surface Course- 50mm - 10mm Stone Mastic Asphalt, SMA 10 surf 40/60 Binder Course- 60mm - 0/20, AC 20 HDM bin 40/60 Base Course- 150mm - 0/32, AC 32 HDM base 40/60
	Footway Construction- Surface Course- 20mm of AC 6 Surf 40/60 pen to BS EN13108 - 1:2006 Binder Course- 50mm of AC 20 Bin 100/150 pen to BS EN13108-1:2006 Sub Base- 225mm of Type 1 Unbound Mixture in accordance with Clause 803 of Manual of Contract Documents for Highway Works

Refer to 152698-C5-0700 For CBR Details

Rev	Amendment	Drawn	Date	Checked



Client
East Bierley Community Sports Association Ltd

Project Title
Hunsworth Lane East Bierley

Drawing Title
Pavements

Scale	1:100	Drawn By	ET
Drawing Size	A3	Checked By	PJM
Date	01/05/24	Approved By	PJM
Drawing Number		Rev	
152698-100-C1-0701			