


Notes

•

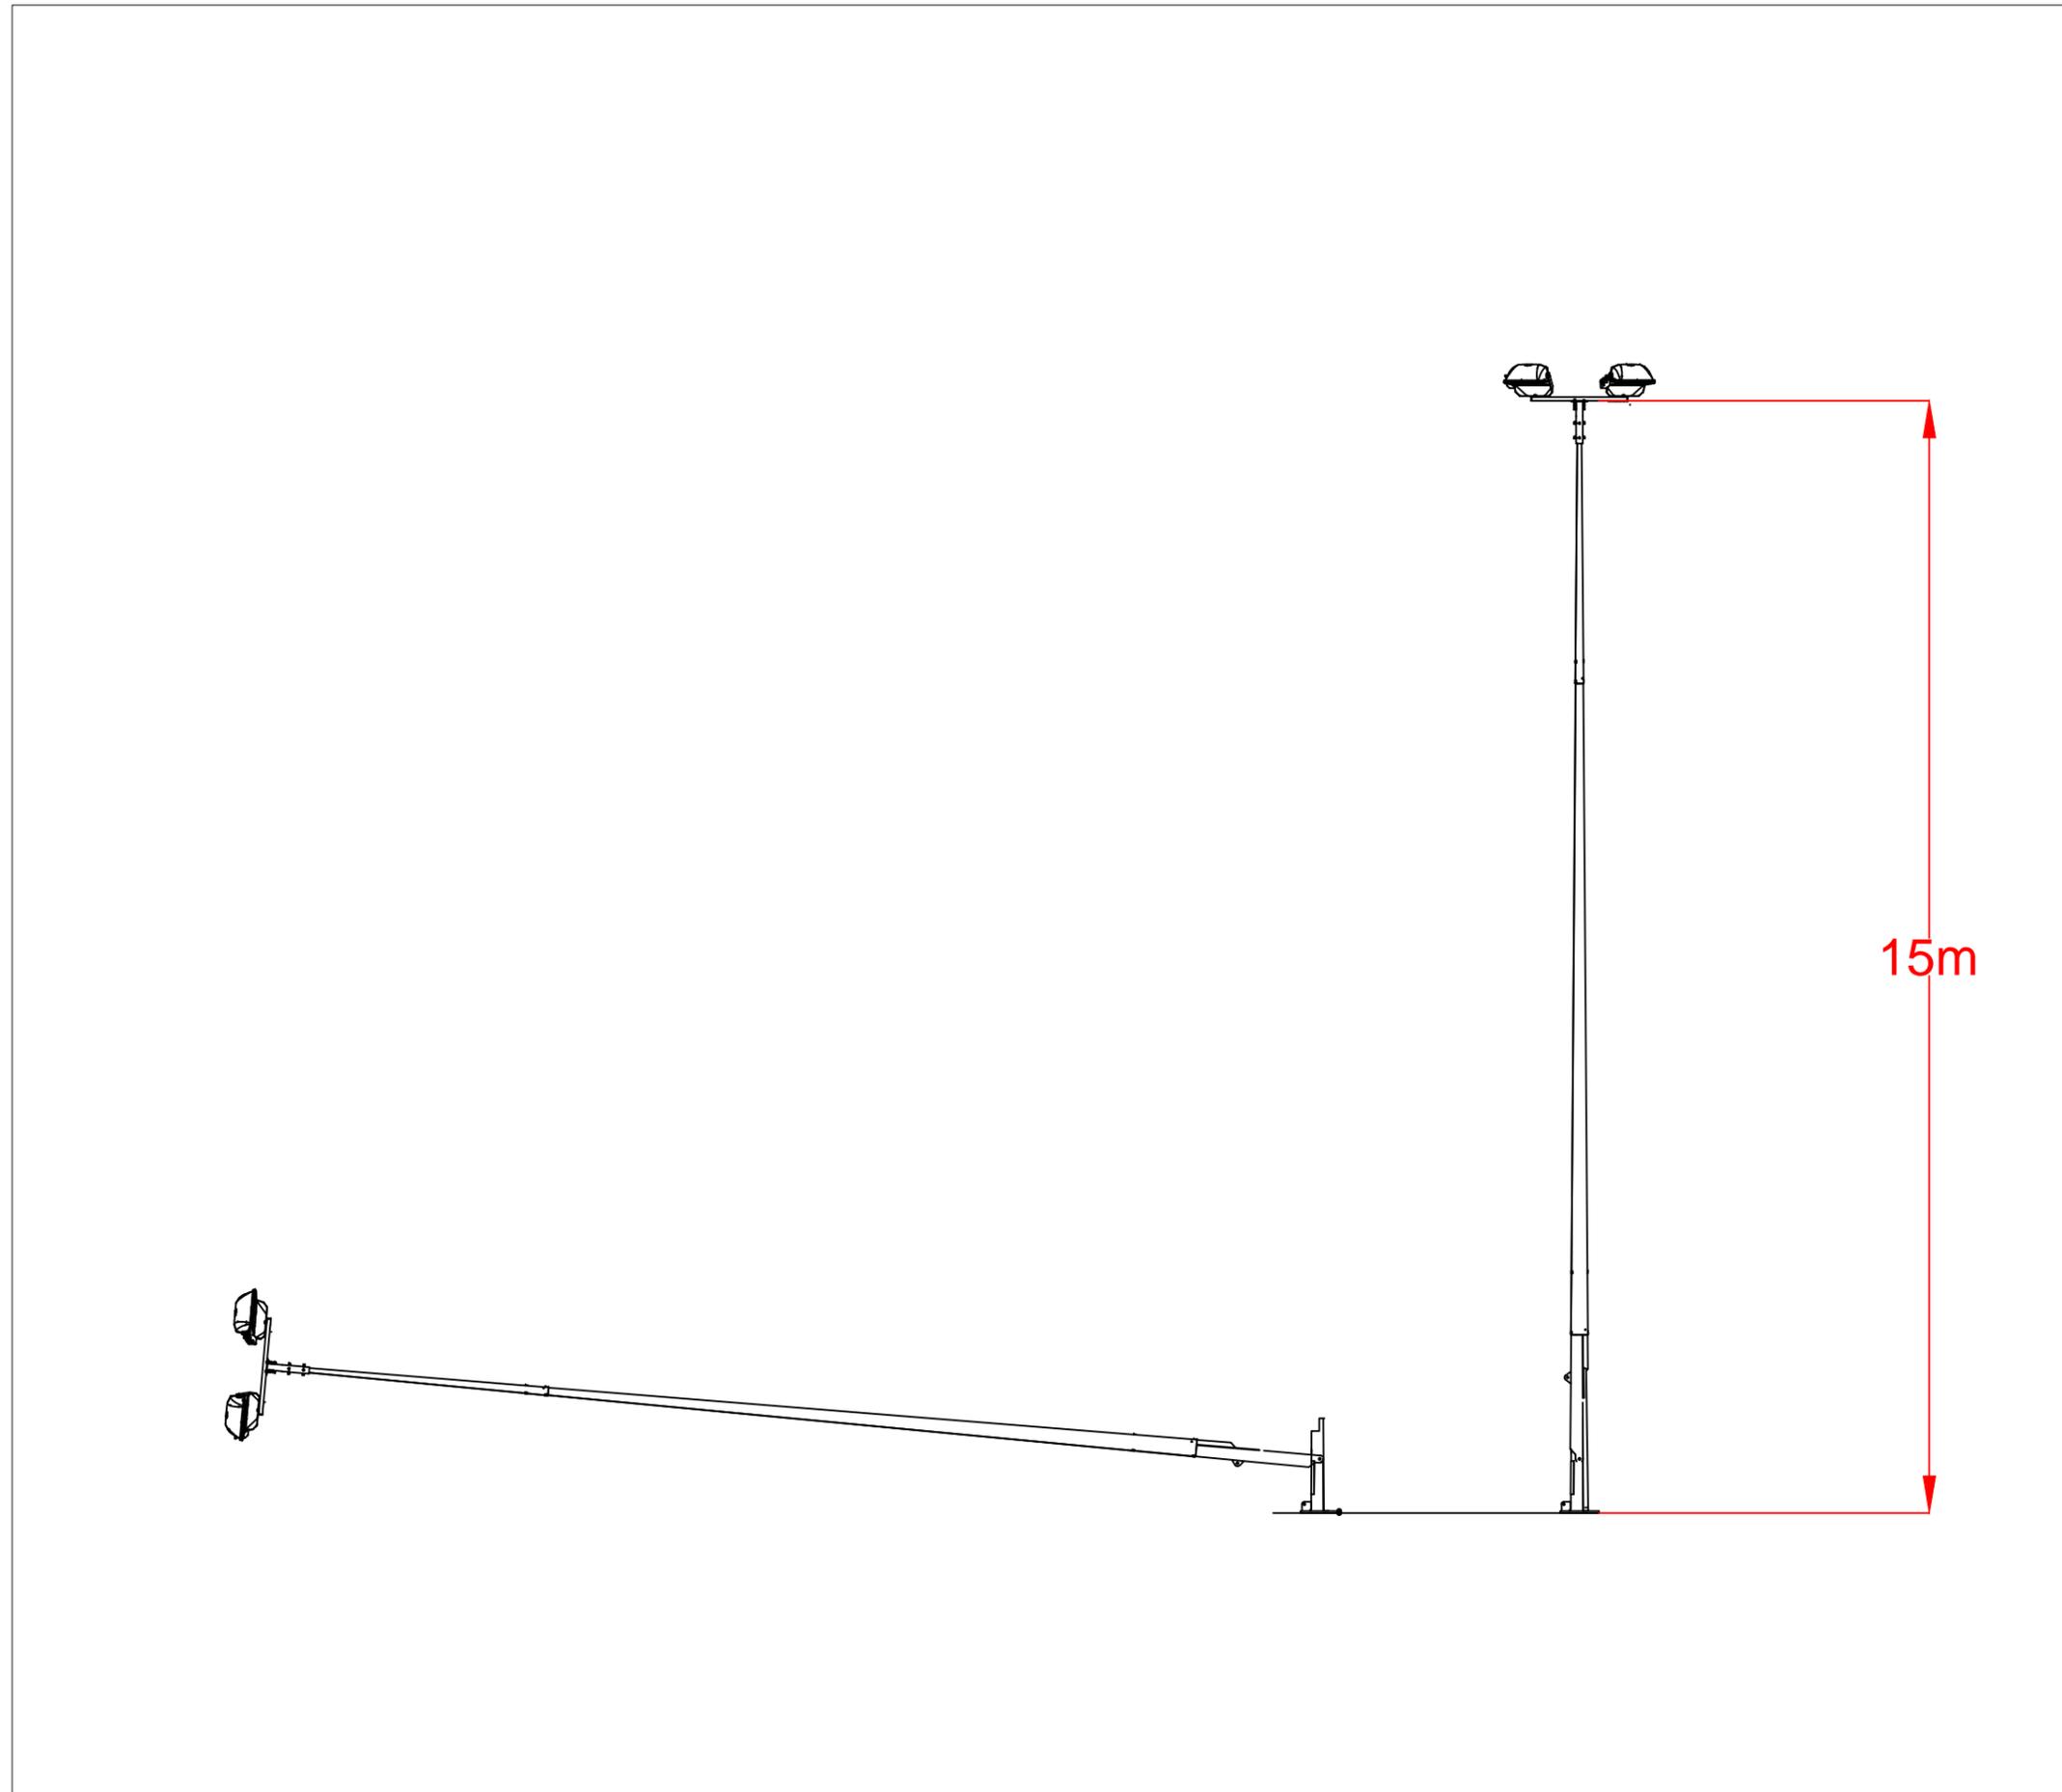

Project
15m Mast Foundation

www.hallidaylighting.co.uk

Drawing Title
Proposed floodlighting

Drawn By (print) JS	Date NTS
Project No 000348	Scale 1:500 @A3
Drawing No E01	Status Proposal