

CDM REGULATIONS 2015


1) Principal Contractor to provide client with Construction Phase Health and Safety File prior to works commencing on site.

GENERAL 2) This drawing should be read in conjunction with all relevant drawings and specifications issued by PAD Architecture the Engineer and other specialists.

3) Unless agreed otherwise, the client or contractor shall be responsible for serving the local authority or approved inspector any required commencement notice eg. building notice, full plans.


4) This drawing is not to be scaled from. Prior to the fabrication of any built in elements, all existing dimensions are to be checked on site and any discrepancy brought to the attention of PAD Architecture immediately.

5) Unless stated otherwise, all dimensions shown are in millimetres (mm). CONTACT PAD ARCHITECTURE IN CASE OF QUERIES.

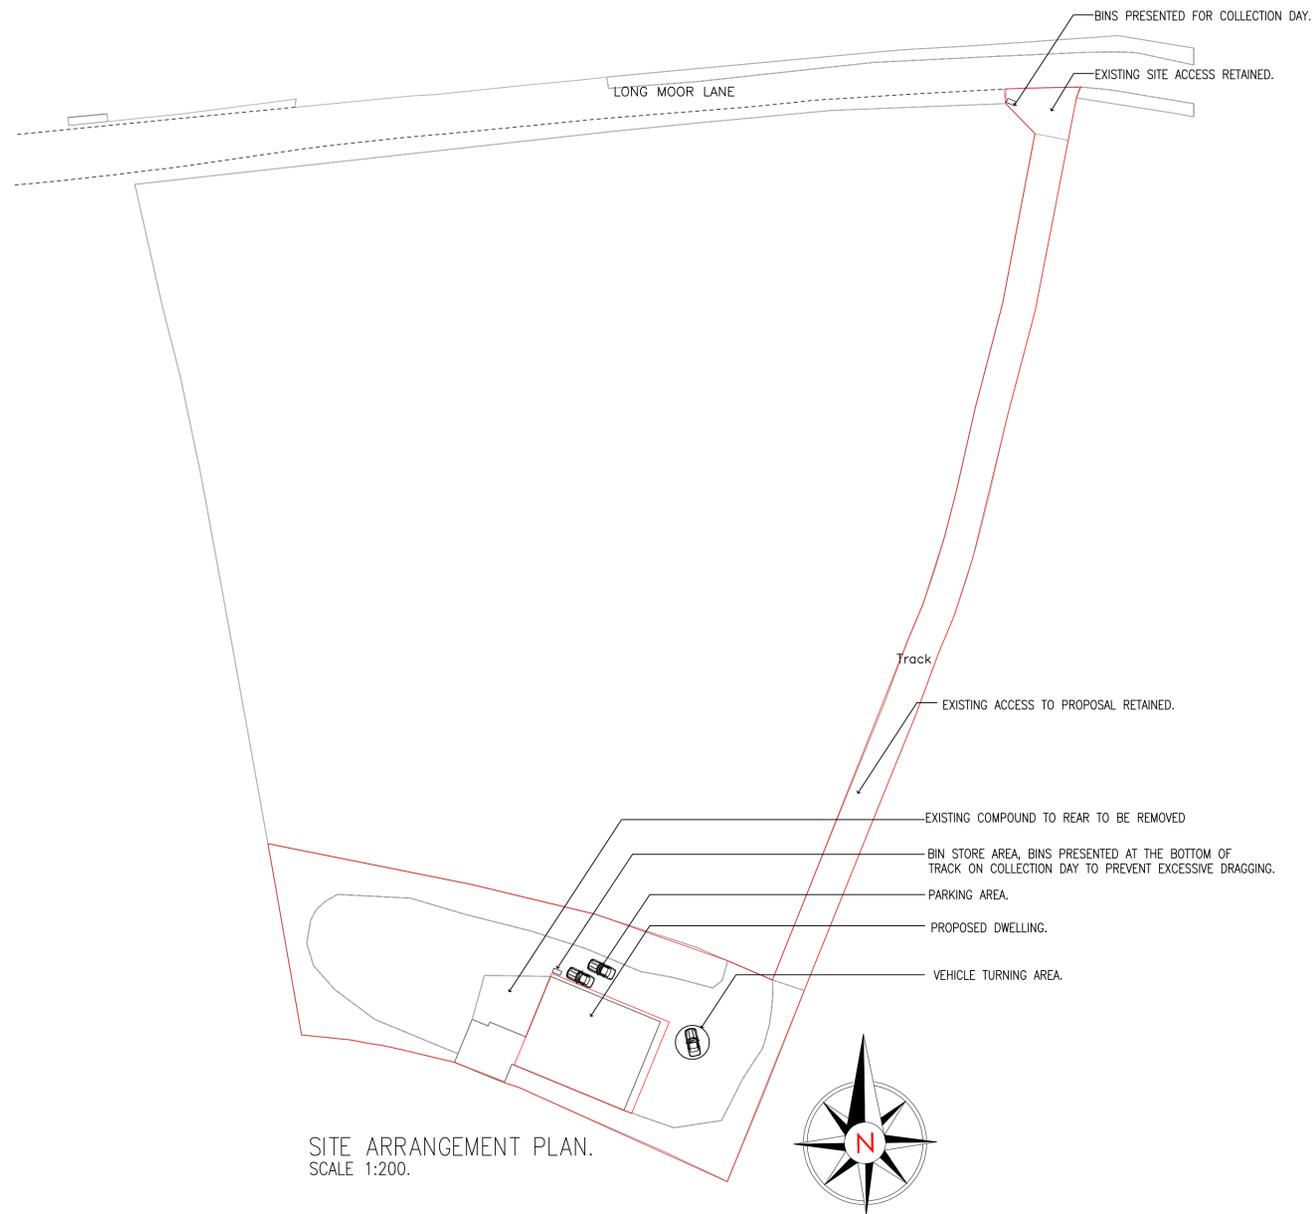

SITE ARRANGEMENT PLAN.  
SCALE 1:200.

REVISIONS		Date	Name	Checked
Rev	Details of Amendment			
SPECIFICATION				

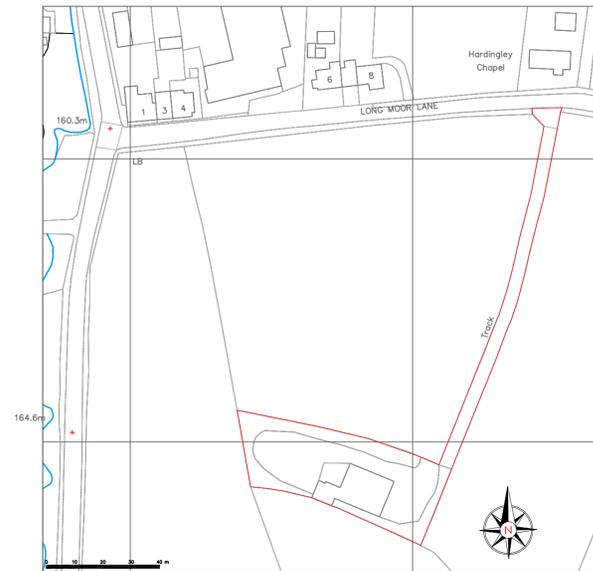

LOCATION PLAN.  
SCALE 1:1250.

THIS DRAWING IS THE PROPERTY OF PAD ARCHITECTURE. IT MUST NOT BE COPIED OR REPRODUCED IN ANY WAY WITHOUT THE PRIOR PERMISSION OF THE OWNERS OR THEIR DULY AUTHORISED REPRESENTATIVE

PAD ARCHITECTURE.  
MARTIN HOUSE, SUITE 2,  
2, MARTIN STREET  
BRIGHOUSE  
HD6 1DA  
Tel: 01484 443191  
Web: www.project1designs.co.uk



CLIENT	MR M TAYLOR DRAWING STATUS:PLANNING PERMISSION		
PROJECT	PROPOSED SITE ARRANGEMENT PLAN LAND OPP'STE 6, LONGMOOR LANE HD8 8LY		
TITLE	DEMOLITION OF OUTBUILDING & ERECTION OF DETACHED 3 BEDROOM DWELLING		

DATE	03.07.2023	SCALES	AS SHOWN @ A1.	DRAWING NUMBER	REVISION
DRAWN	M.A	CHECKED	APPROVED	PAD.315.285	