



COMPARATIVE BLOCK PLAN

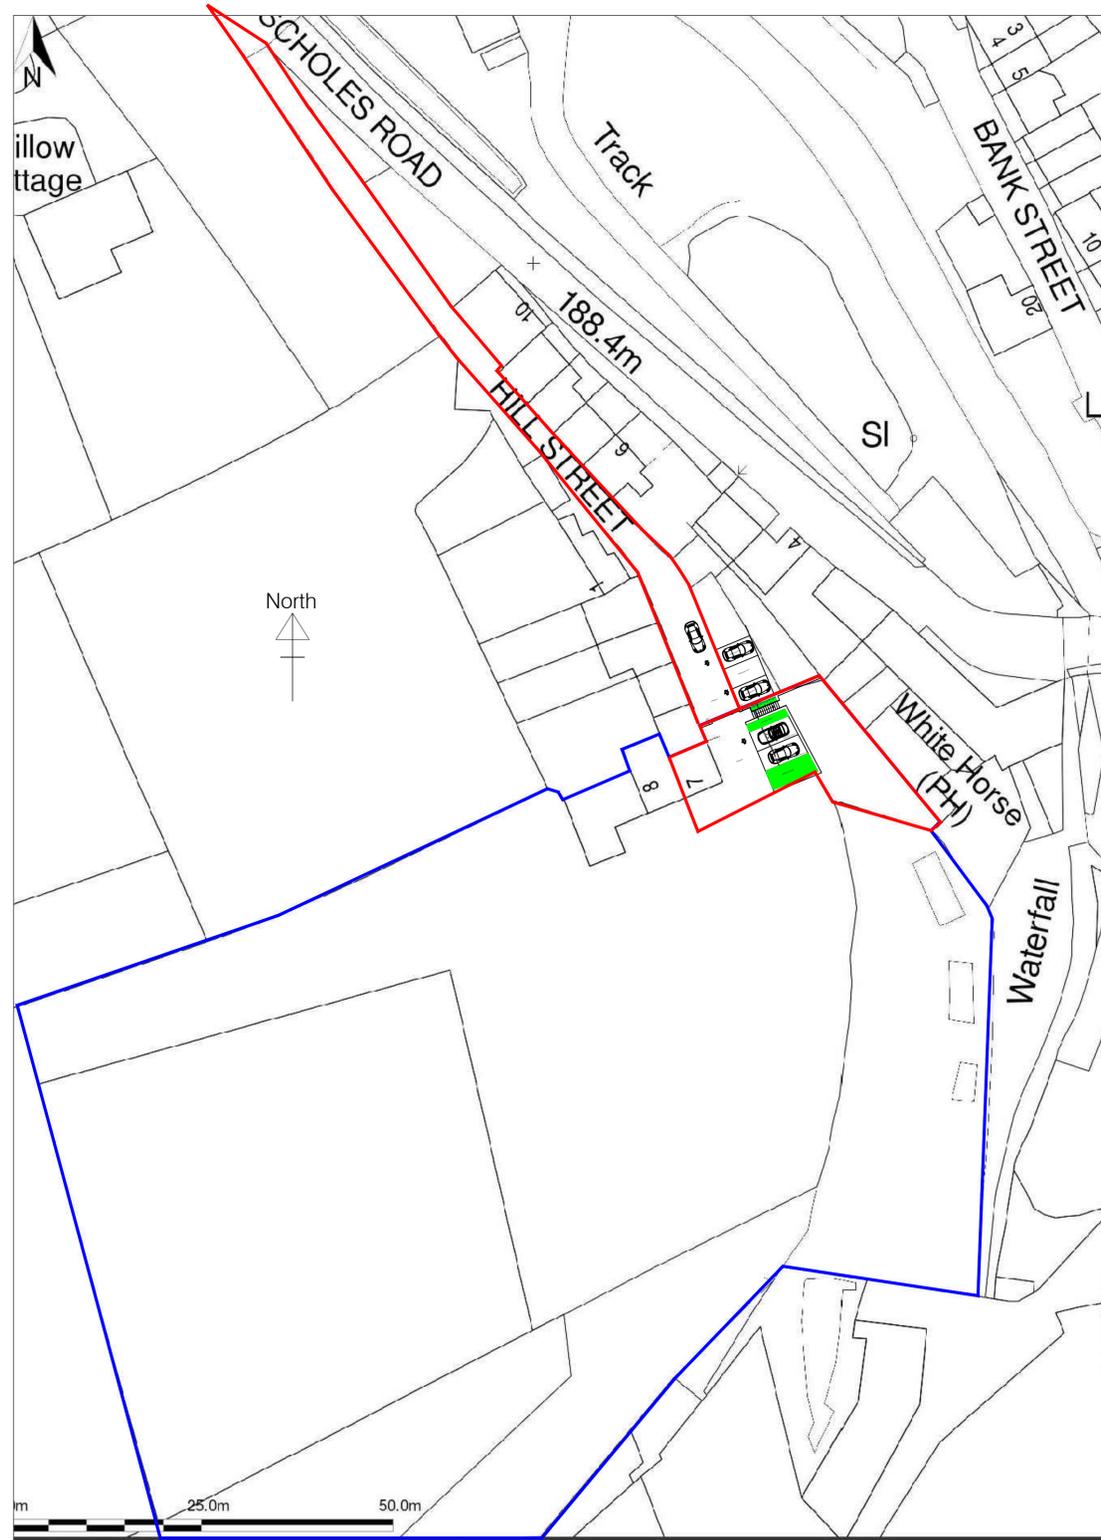

PROPOSED BLOCK PLAN

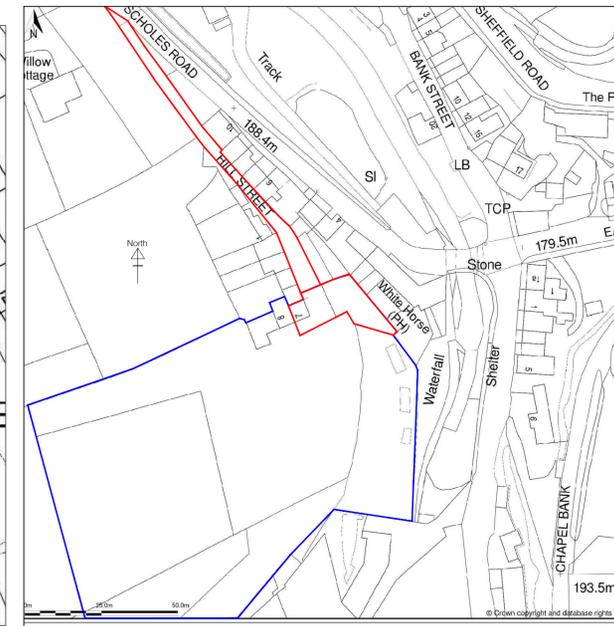

Site location plan @1:1250 scale

<ul style="list-style-type: none"> ■ Architectural design ■ Planning & Building Regulations ■ Landscape architecture ■ 3D Visualisation & model making 			
<p>CLIENT</p> <p>MR.ANDREW.HEATH-BEESLEY</p>			
<p>PROPOSED.REPLACEMENT.GARDEN.BUILDING 7-8.HILL.STREET.JACKSON.BRIDGE HOLMFIRTH.HD9.1LZ</p> <p>DRAWING OF PROPOSED.REPLACEMENT.GARDEN.BUILDING TO.LAND.AT.SIDE.OF.7-8 FOLLOWING.PREVIOUS.APPROVAL.</p> <p>PROPOSED.SITEPLANS</p>			
drawing no	rev	date	
DWG-003	B	AUG-23	
scale	drawn	checked by	checked date
1:500@A1	SMT	AH	AUG-23