





Key Plan
N.T.S

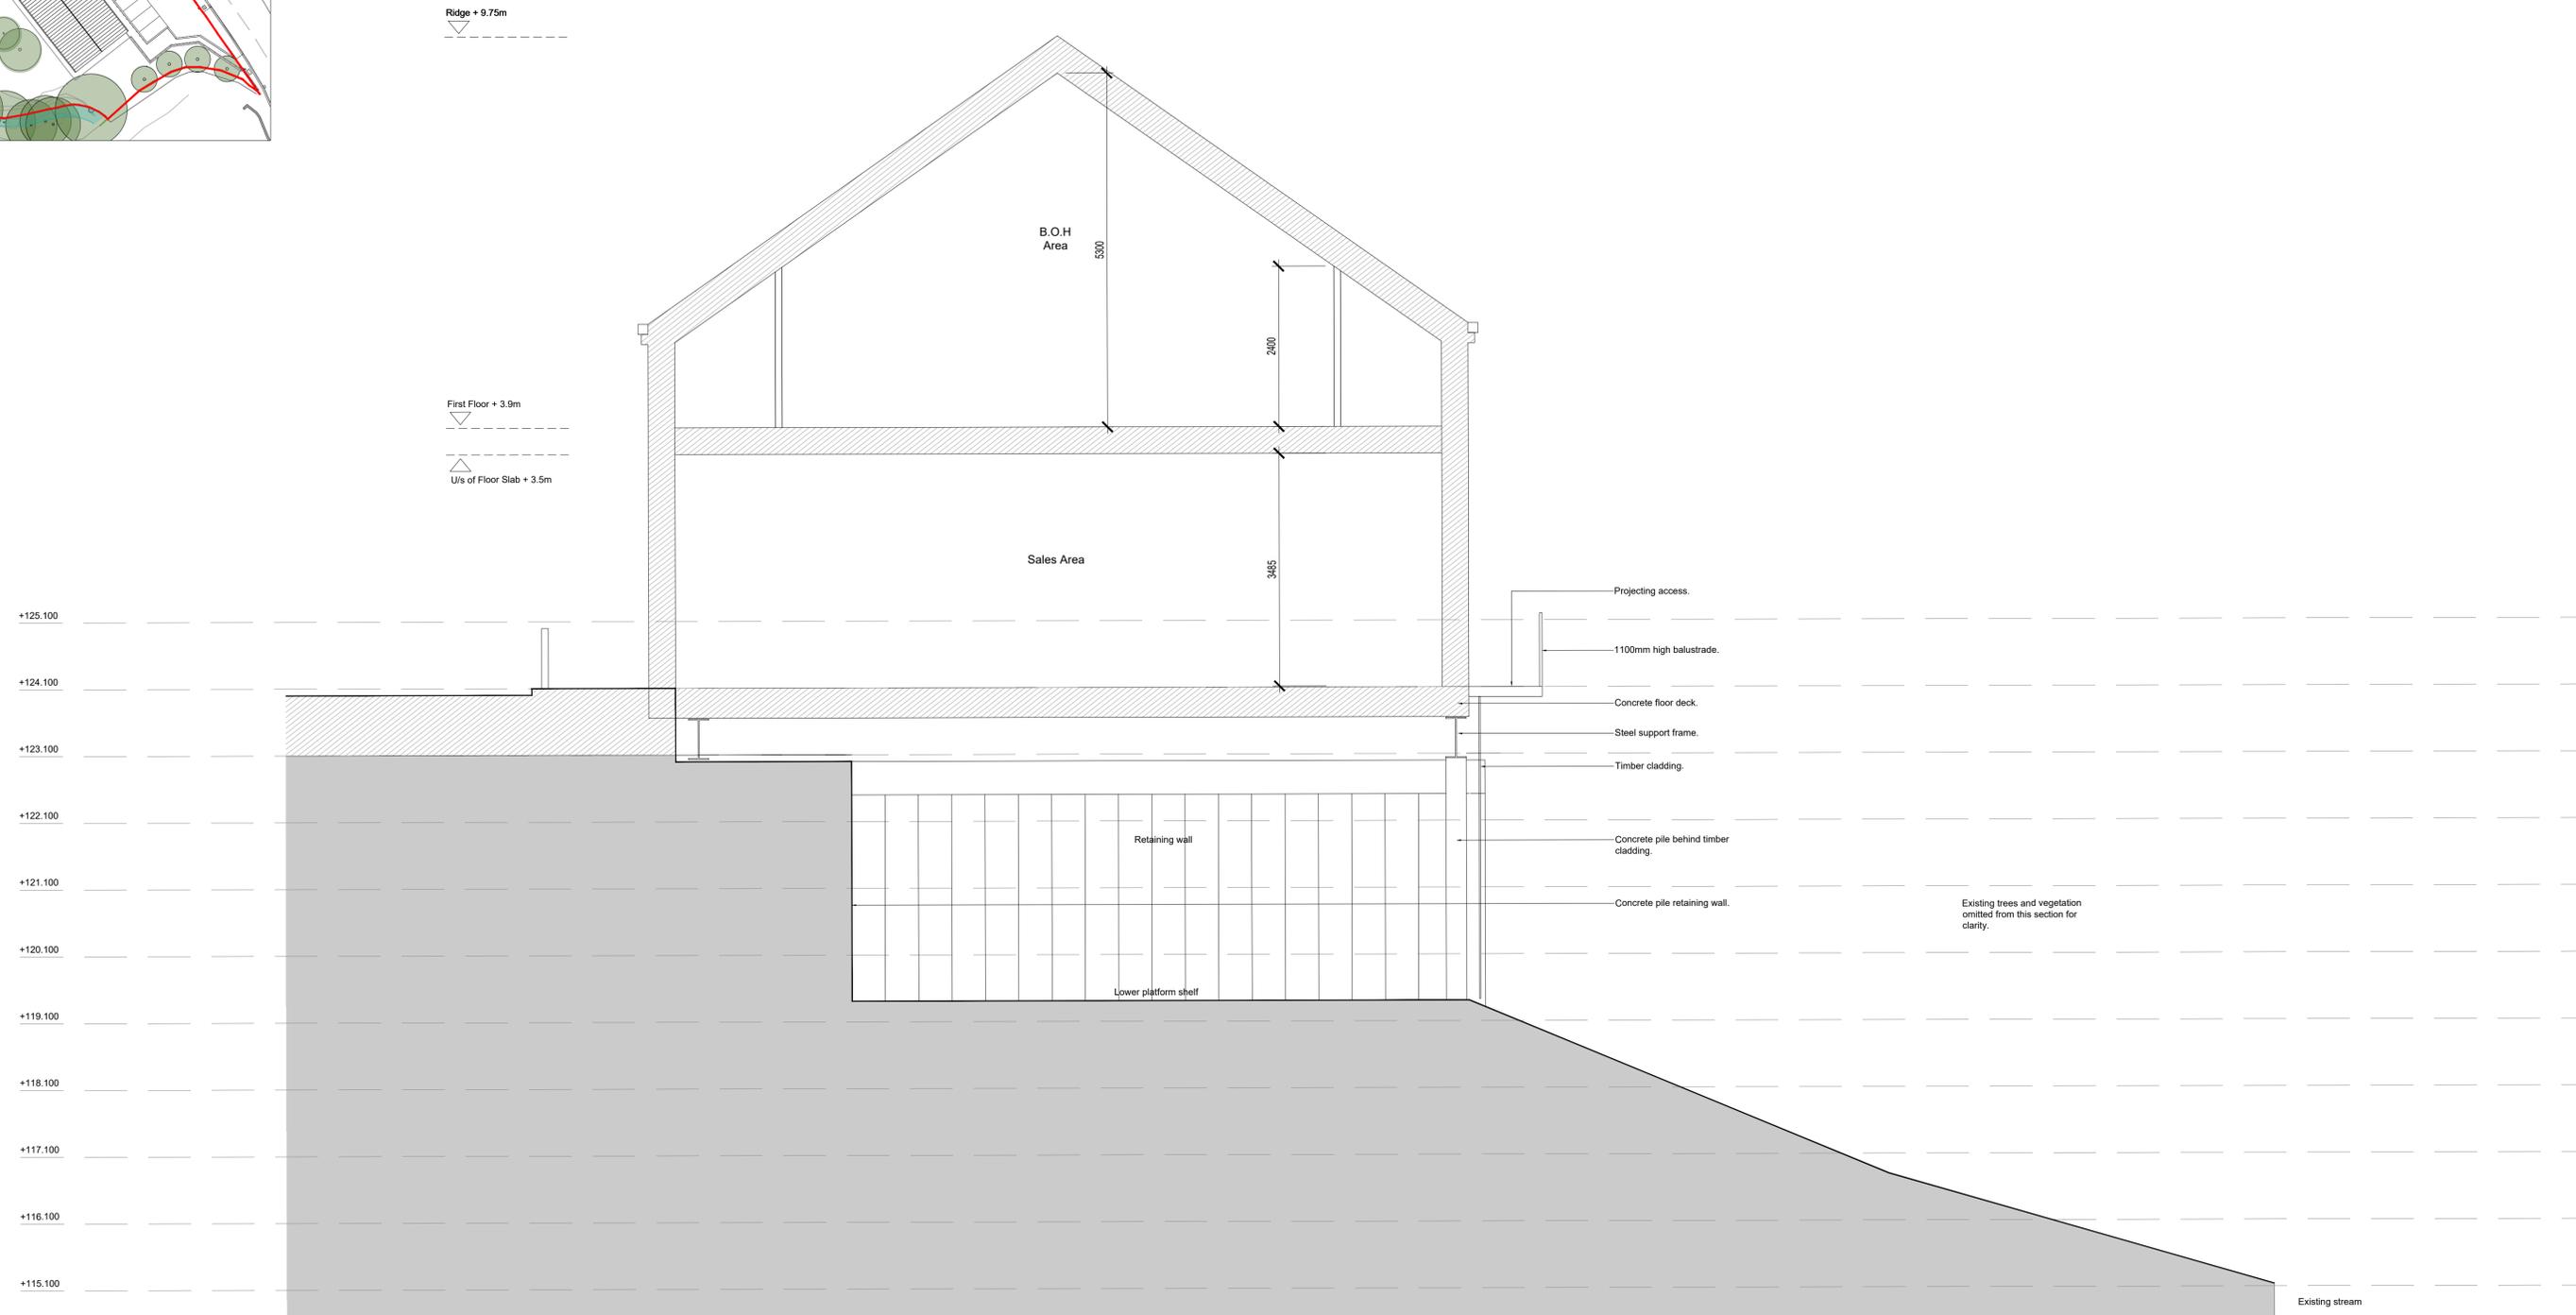

Site Section 2-2 As Proposed
Scale, 1:50 @ A1

AMENDMENTS

DO NOT SCALE Figured dimensions must be taken in preference to scaled dimensions and any discrepancies or errors are to be referred to the Architect. Contractors, sub-contractors and suppliers must verify all dimensions on site before commencing work or making any workshop drawings. Copyright Reserved ©

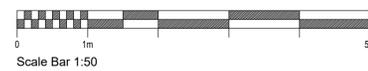

DRAWING TITLE
Site Sections
As Proposed

JOB TITLE
Retail Unit
North Road
Kirkburton

DRAWING NUMBER
WA 608 (04) 12

SCALE
1:50
@A1

DRAWN
RG

STATUS
PLANNING DRAWINGS ONLY

DATE
20.06.23

CHECKED
KW

CONTACT
0116 254 1830
waltersarchitects.com
info@waltersarchitects.com

Suite 2.21
St. Martins House
7 Peacock Lane
Leicester
LE1 5PZ

**Walters
Architects**