





Key Plan  
N.T.S

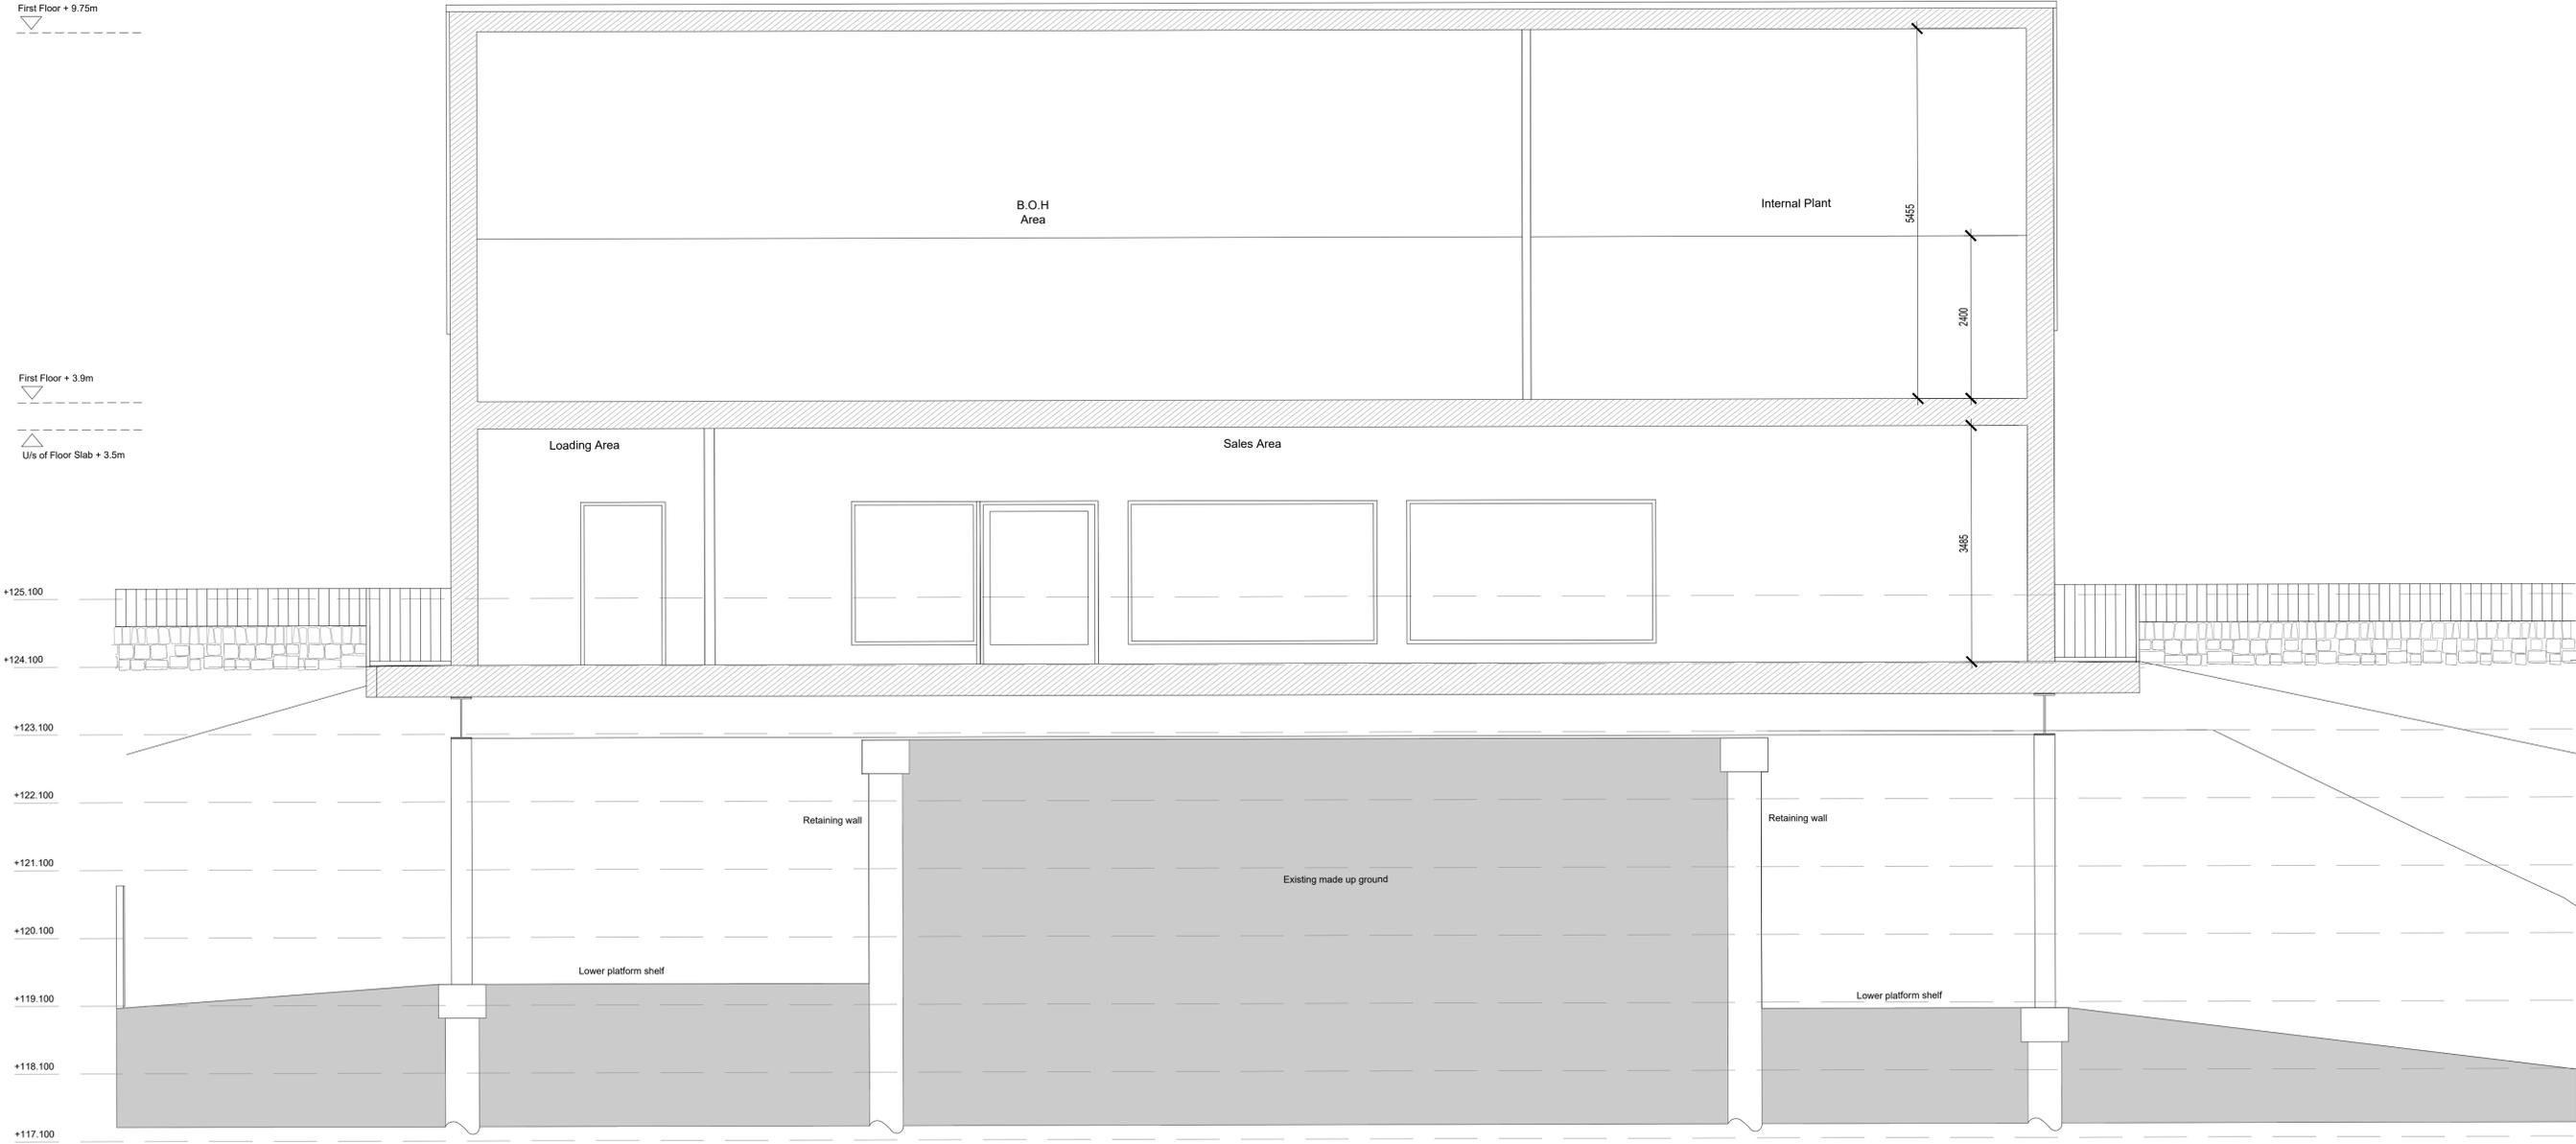

Site Section 1-1 As Proposed  
Scale, 1:50 @ A1

AMENDMENTS  
A 08.01.24 Shopfront glazing revised. RG

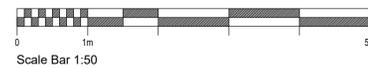

**DRAWING TITLE**  
Site Sections  
As Proposed

**JOB TITLE**  
Retail Unit  
North Road  
Kirkburton

**DRAWING NUMBER**  
WA 608 (04) 10A

**SCALE**  
1:50  
@A1

**DRAWN**  
RG

**STATUS**  
PLANNING DRAWINGS ONLY

**DATE**  
21.06.23

**CHECKED**  
KW

**CONTACT**  
0116 254 1830  
waltersarchitects.com  
info@waltersarchitects.com

Suite 2.21  
St. Martins House  
7 Peacock Lane  
Leicester  
LE1 5PZ

**Walters  
Architects**

DO NOT SCALE Figured dimensions must be taken in preference to scaled dimensions and any discrepancies or errors are to be referred to the Architect. Contractors, sub-contractors and suppliers must verify all dimensions on site before commencing work or making any workshop drawings. Copyright Reserved ©