





EXISTING NORTH ELEVATION 1:50

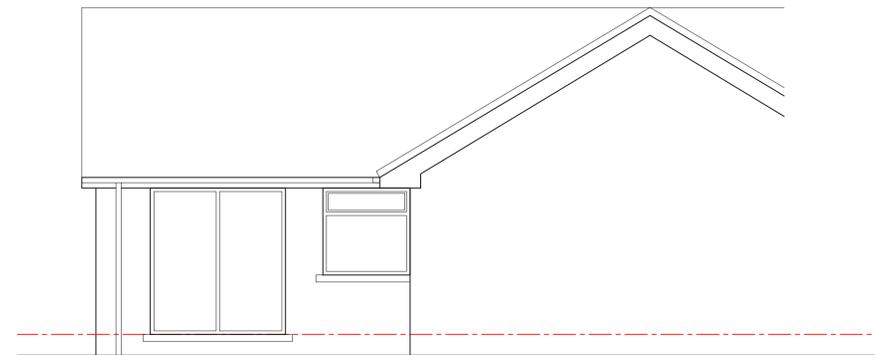


EXISTING WEST ELEVATION 1:50

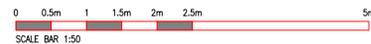

PROPOSED EAST ELEVATION 1:50

 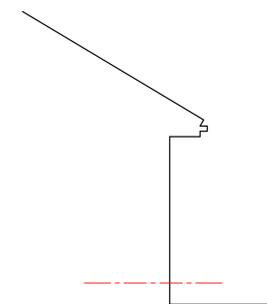

EXISTING FLOOR PLAN 1:50

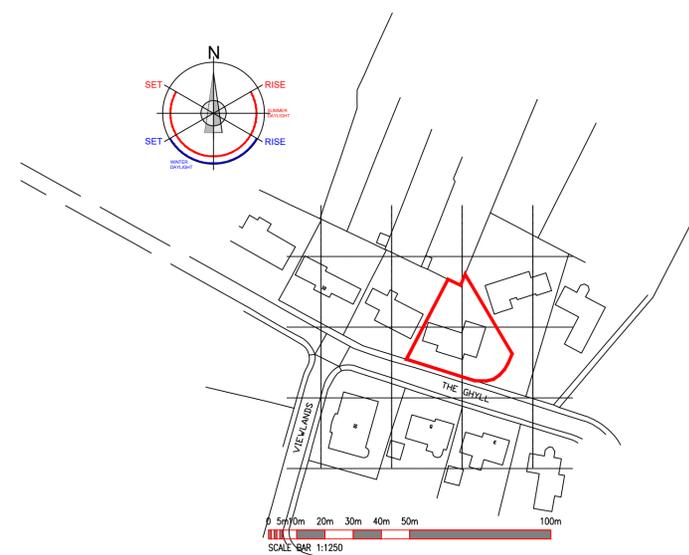

LOCATION PLAN 1:1250

REV :

CLIENT :	Sargeant		
ADDRESS :	6 The Ghyll Fixby HD2 2FE		
PROJECT :	Existing Plan & Elevations.		
DATE :	July 2023		
ISSUE :	PLANNING:	B.REGULATIONS:	GENERAL:
	<input checked="" type="radio"/>	<input type="radio"/>	<input type="radio"/>
DRAWING REF :	REVISION:	SCALE:	
2043-23-001	-	As Shown	

Drawings are to scale indicated for planning purposes
No scaling permitted for construction purposes
Information on this drawing is copyright. All rights reserved.
No part of this work may be reproduced or transmitted in
any form by any means, either electronically, mechanically,
by photocopying, recording or otherwise stored in any
retrieval system of any nature, without the express consent
of Langley Architectural.