



PROPOSED WEST ELEVATION 1:50



PROPOSED NORTH ELEVATION 1:50  
0 0.5m 1 1.5m 2m 2.5m 5m  
SCALE BAR 1:50

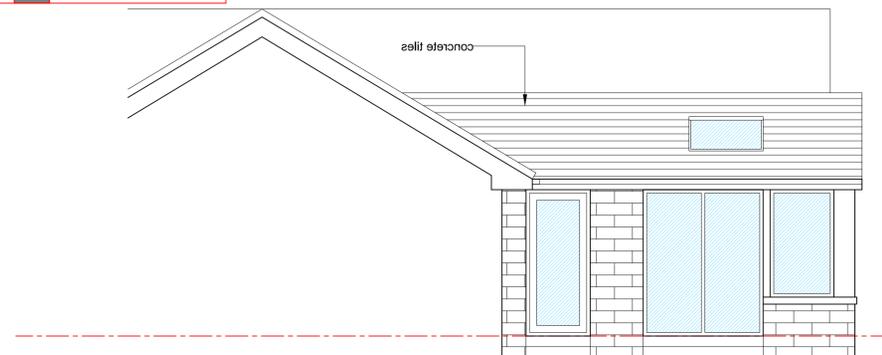

PROPOSED EAST ELEVATION 1:50

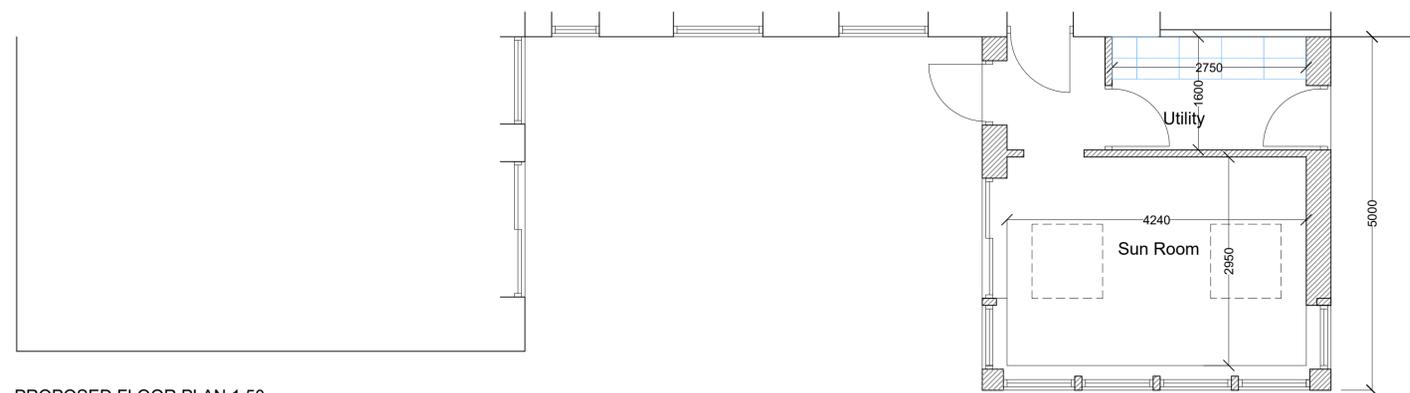

PROPOSED FLOOR PLAN 1:50

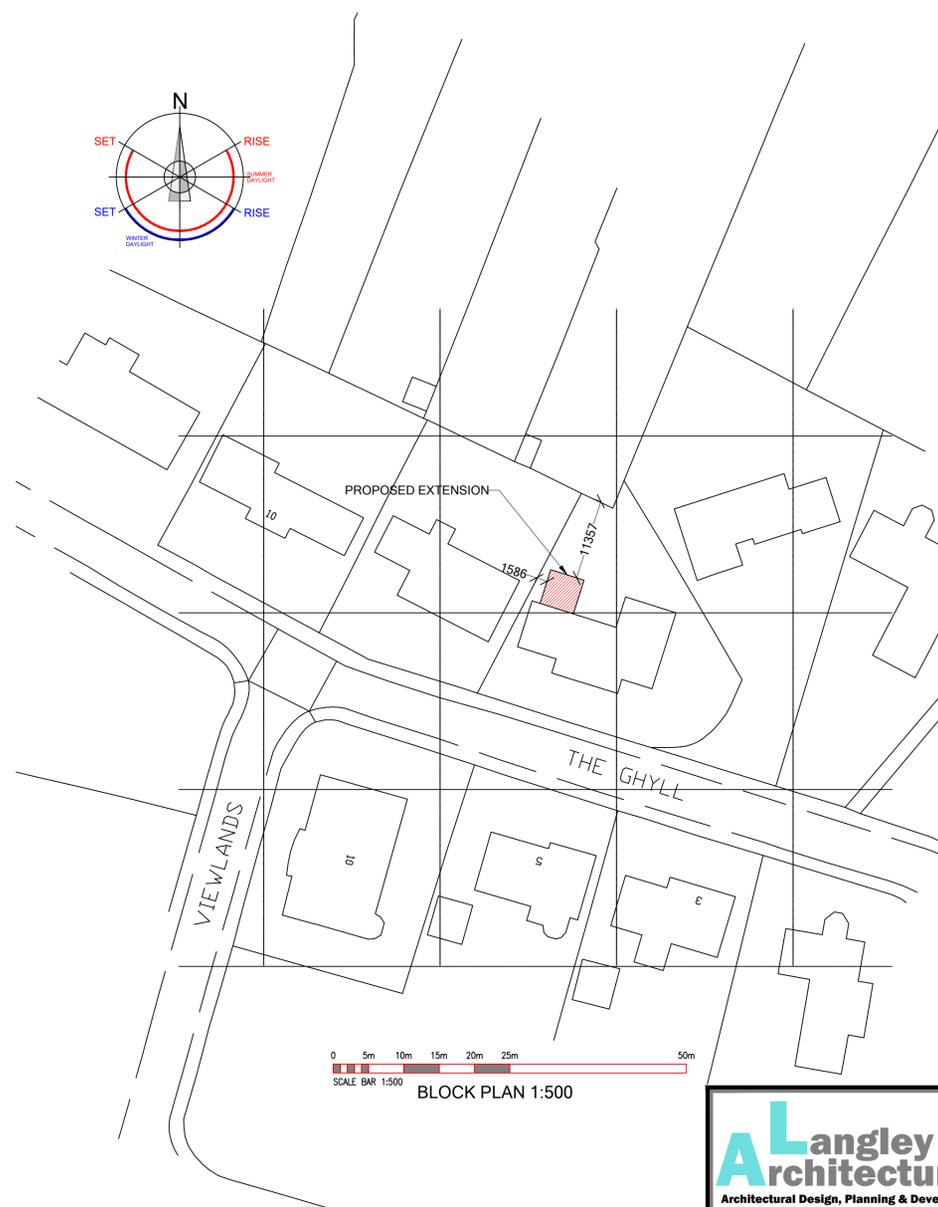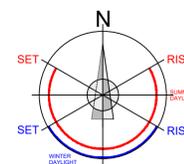

0 5m 10m 15m 20m 25m 50m  
SCALE BAR 1:500  
BLOCK PLAN 1:500

REV:	CLIENT:	<b>Sargeant</b>
	ADDRESS:	<b>6 The Ghyll Fixby HD2 2FE</b>
	PROJECT:	<b>Proposed Plan &amp; Elevations.</b>
	DATE:	<b>July 2023</b>
	ISSUE:	PLANNING: <input checked="" type="radio"/> B.REGULATIONS: <input type="radio"/> GENERAL: <input type="radio"/>
	DRAWING REF:	2043-23-002
	REVISION:	B
	SCALE:	As Shown

Drawings are to scale indicated for planning purposes  
No scaling permitted for construction purposes  
Information on this drawing is copyright. All rights reserved.  
No part of this work may be reproduced or transmitted in  
any form by any means, either electronically, mechanically,  
by photocopying, recording or otherwise stored in any  
retrieval system of any nature, without the express consent  
of Langley Architectural.