


H-3-264-800

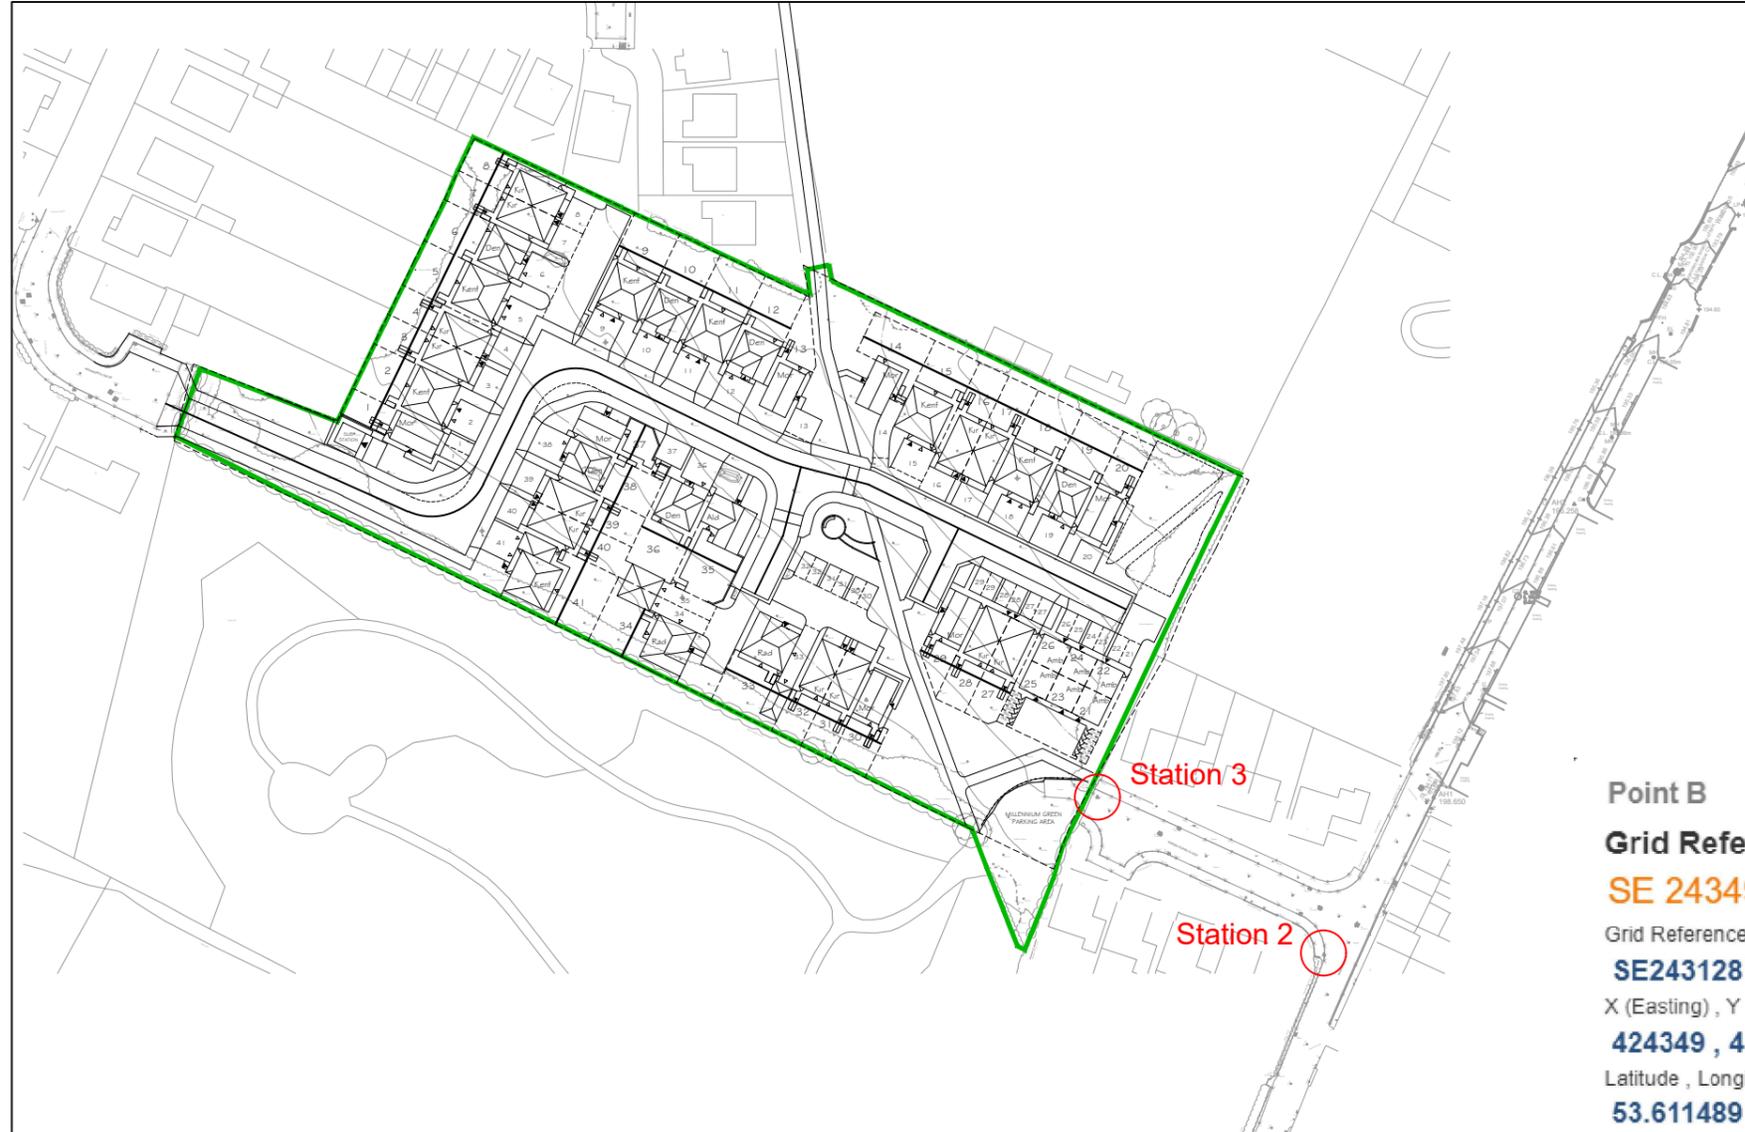

Station 3

Station 2

Station	Easting	Northing	Level
L1	424232.001	412848.078	203.302
S1	424459.445	412708.740	201.983
S2	424466.645	412742.140	200.552
S3	424424.112	412771.658	200.423
S6	424328.330	412934.735	199.024
S3A	424489.014	412787.641	198.024
WH02	424293.705	412925.800	199.485
WH03	424264.046	412945.731	199.804
WH04	424225.010	412879.810	202.300

Point B

Grid Reference

SE 24349 12833

Grid Reference (6 figure)

SE243128

X (Easting) , Y (Northing)

424349 , 412833

Latitude , Longitude (decimal)

53.611489 , -1.6334492

Latitude , Longitude (degs, mins, secs)

53°36'41"N , 001°38'00"W

What3Words :

defining.regret.appoints

Address (near) :

Emley Miners Welfare Sports Ground,
Wentworth Avenue. Denby Dale. Fmlev.

Postcode (nearest) :

HD8 9XR

Maps For Point :

[Ordnance Survey](#) | [Google](#) | [Bing](#) | [Streetview](#)

Tools for Point :

[QR Code](#) | [Info](#) | [Zoom here](#)

Share :

[Link For Point](#)

NOTES

P2	Revised in accordance with YW comments	10.3.22	TM
P1	Preliminary - Initial Issue	4.2.22	TM



Project:
Residential Development
off Wentworth Drive, Emley

Client:
Barratt Homes

Drawing:
Location Plan

Drawn By: TM	Date: 04/2/2022	
Checked: GS	Scale: 1:1250	A3
Drawing No. AMA/21311/D/510	Rev. P2	