


NOTES:
 17m high ball strike net consisting of 3 No. support stanchions, 950mm wide at 30m centre spacings to be designed, fabricated and installed by specialists.
 Stanchion specifications, including coating/finish to be confirmed by specialist and approved by the local authority.
 Stanchion foundations to be 3m depth, 1500mm diameter for end stanchions and 900mm diameter for intermediate stanchion.
 Netting specification to be confirmed by specialist.

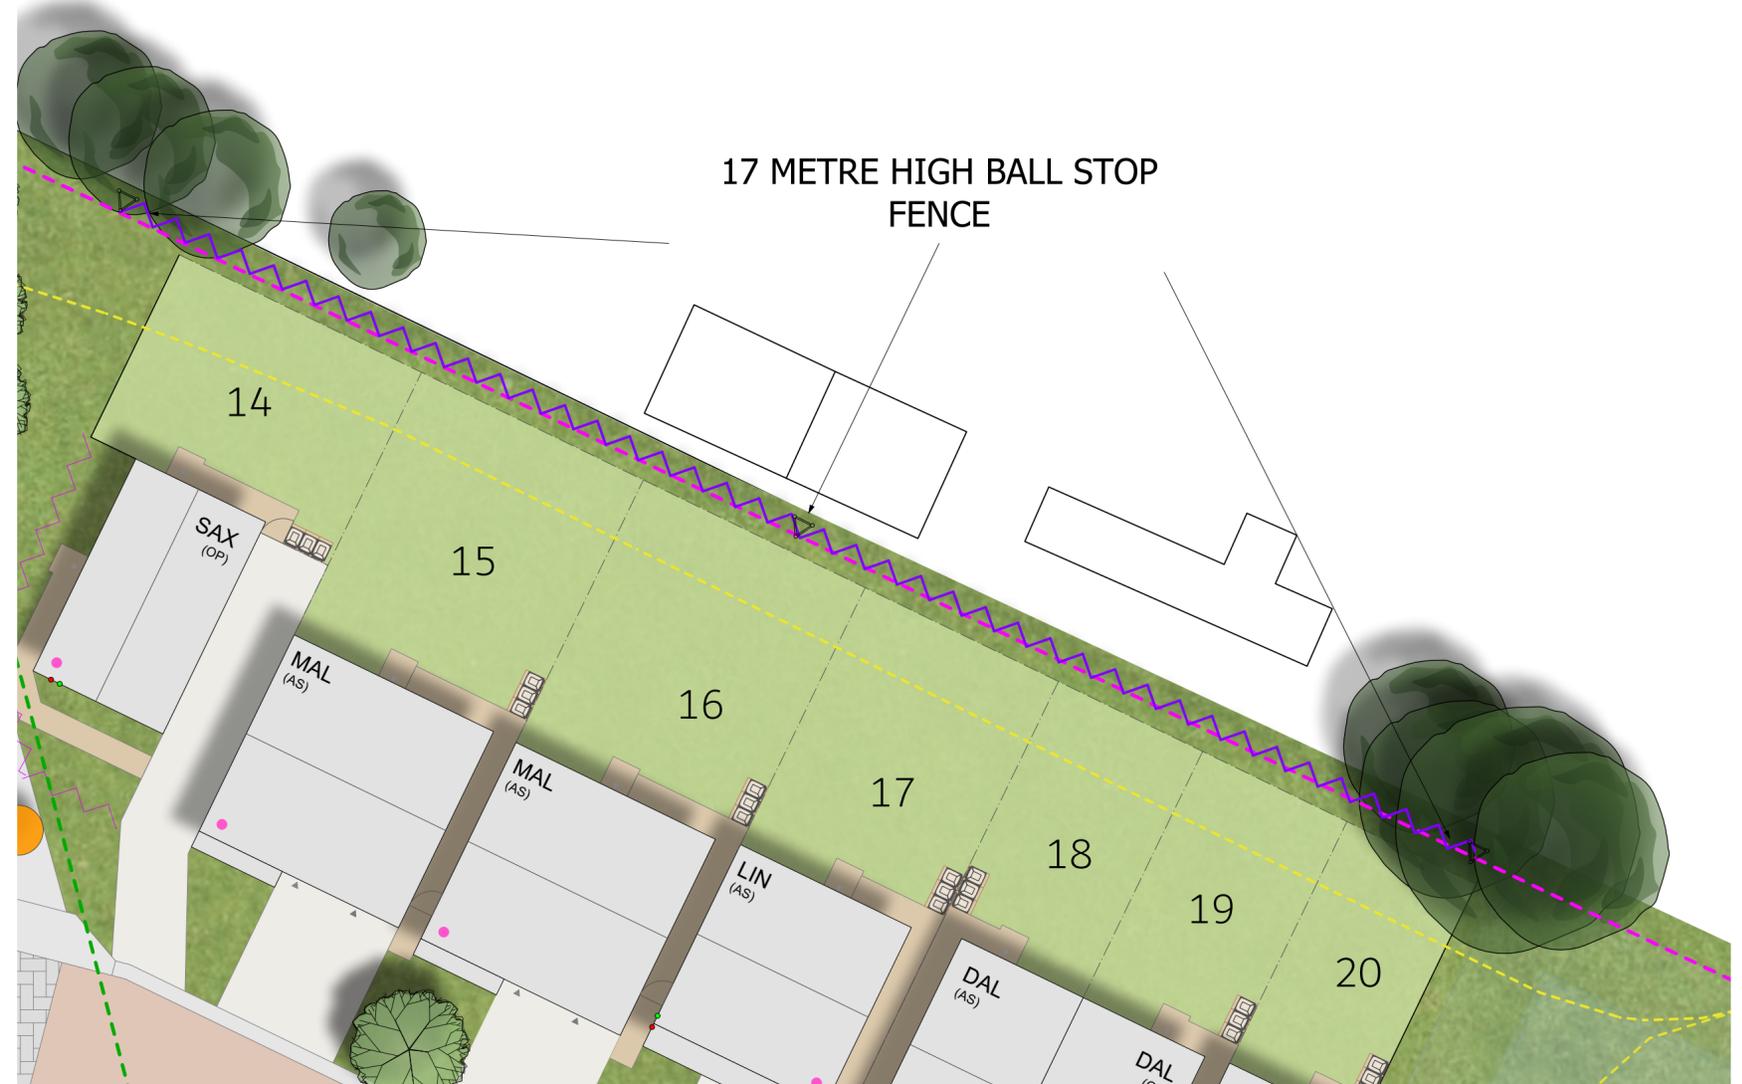

BALL STRIKE NET - SITE LAYOUT EXTRACT
Scale 1:200

BALL STRIKE NET - PLAN AND ELEVATION

Drawing Title	Ball Strike Net		
Site	Wentworth Drive, Emley		
Scale	1:100/1:200 @A2	Date	27/06/23
Drawn	MC		
Drawing No.	2155.110	Rev.	-
Thorpe Arch Grange Walton Road Thorp Arch LS23 7BA 01937 543599 www.newethomes.co.uk			