


SITE LOCATION


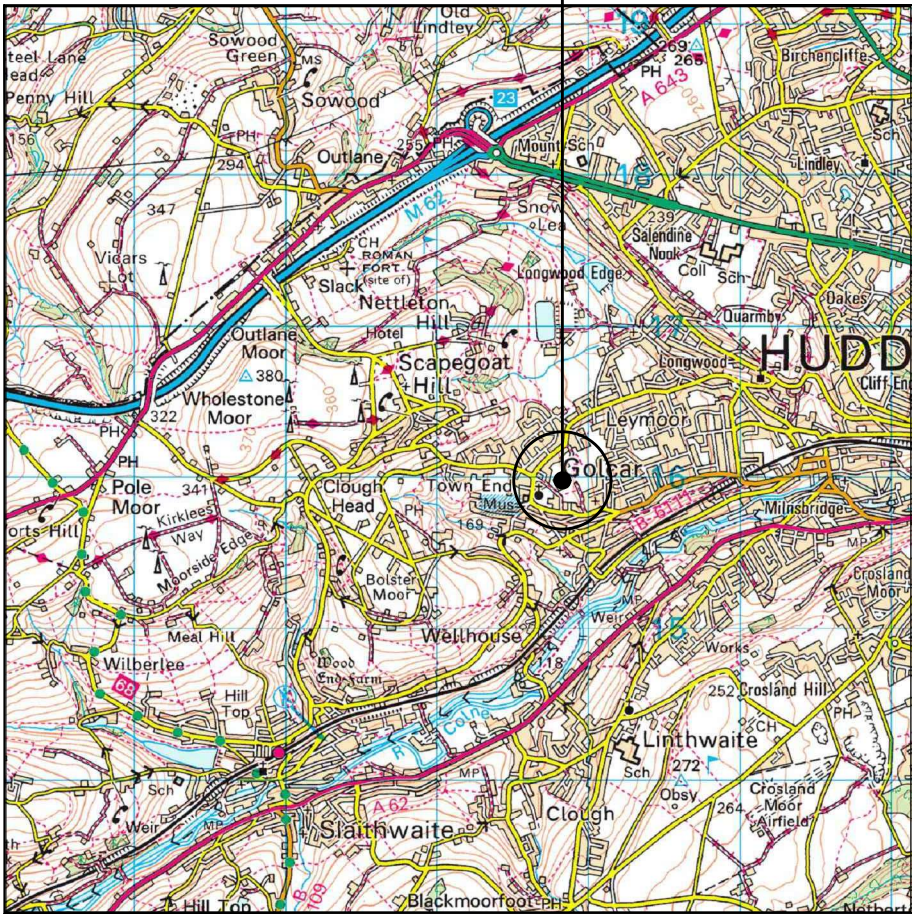


SITE LOCATION
(Scale 1:50000)

Ordnance Survey map extract
based upon Landranger map series
with the permission of the controller of
Her Majesty's Stationery Office
Licence No. 010022432
Crown copyright.




SITE PHOTOGRAPH

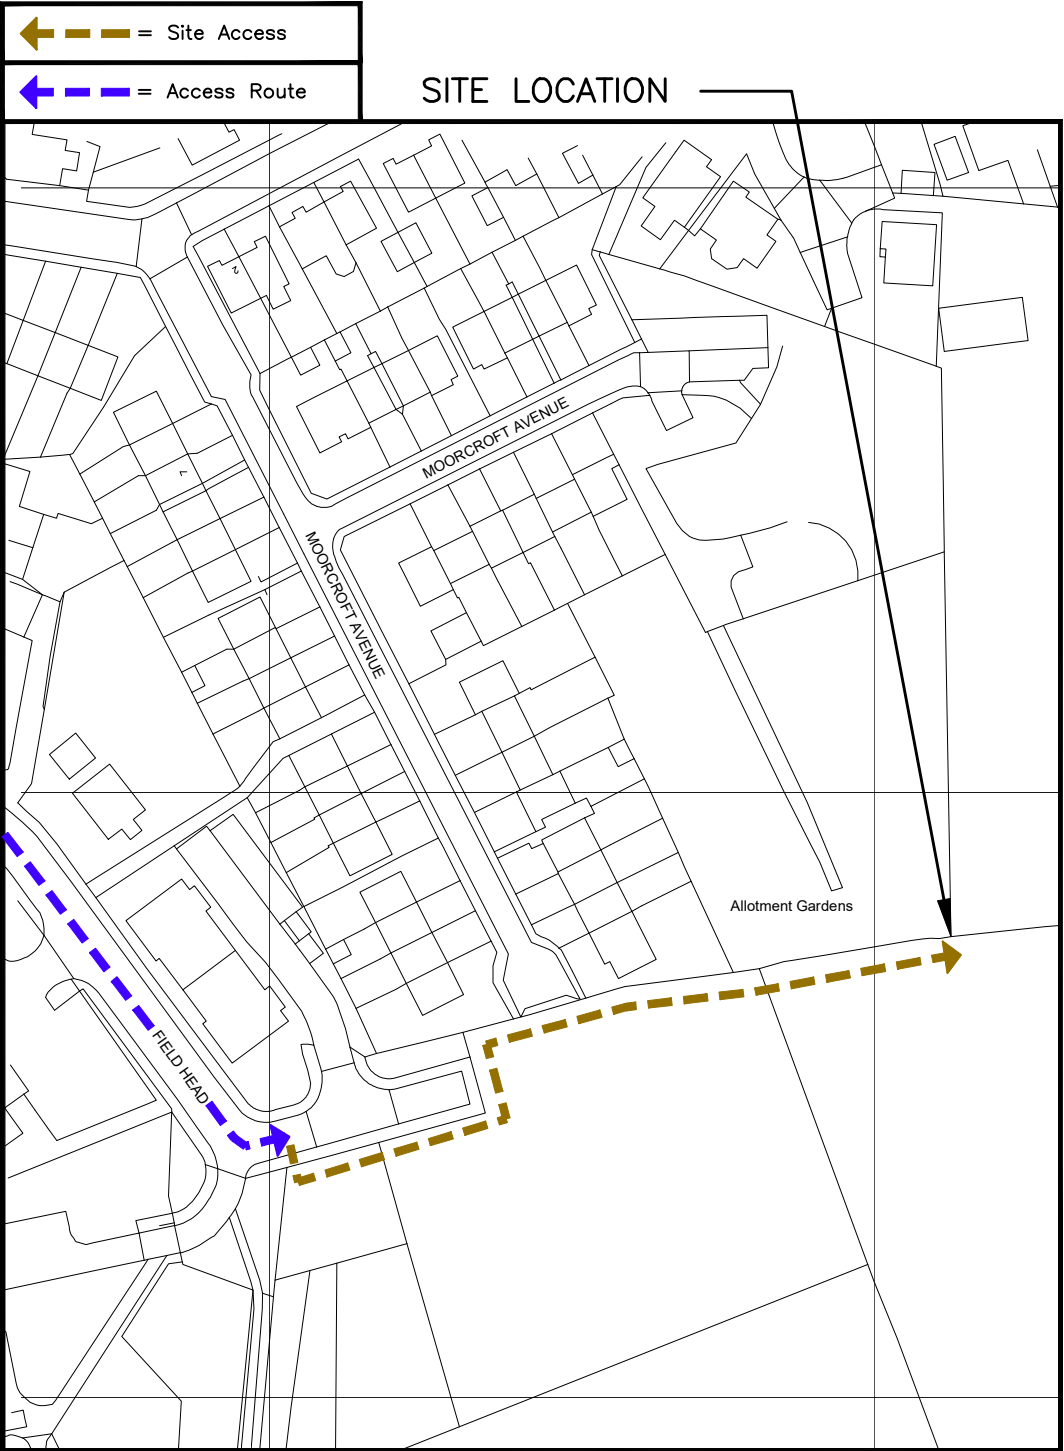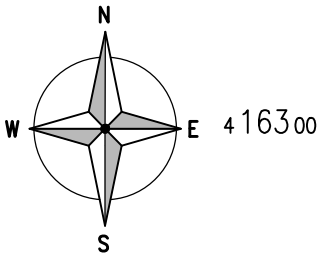

DETAILED SITE LOCATION
(Scale 1:1250)

Based upon Ordnance Survey map extract
with the permission of the Controller of
Her Majesty's Stationery Office.
Crown copyright.
Licence No. 100022432

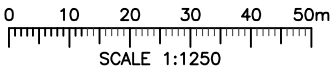

ALL DIMENSIONS ARE IN mm UNLESS NOTED OTHERWISE

N.G.R. E: 410012 N: 416176

DIRECTIONS TO SITE:
HEAD NORTHEAST ON M62 AT JUNCTION
23, EXIT ONTO NEW HEY RD/A640
TOWARD HUDDERSFIELD AND AFTER
0.6MILE. AT THE ROUNDABOUT, TAKE THE
2ND EXIT AND STAY ON NEW HEY
RD/A640 AND AFTER 0.4MILE. TAKE
GILEAD RD, DODLEE LN AND PARKWOOD
RD TO FIELD HEAD IN GOLCAR

NOTES:

A	Issued for Approval	GJ	PM	31.03.23
REV	MODIFICATION	BY	CH	DATE

Unit E, Madison Place, Northampton Road,
Manchester, M40 5AG
Tel: 0161 785 4500
Fax: 0161 785 4501
Web: www.clarke-telecom.com

Cell Name	Opt.
LAND ADJACENT TO ALLOTMENTS	-

Cell ID No		
CORNERSTONE	VMO2	VF
30665400	022517	N/A

Site Address / Contact Details		
GOLCAR HUDDERSFIELD WEST YORKSHIRE HD7 4QH		

Drawing Title: SITE LOCATION MAPS				
Purpose of issue: PLANNING				Dwg Rev:
Drawing Number: 100				A
Surveyed By: SSH		Original Sheet Size: A3		Pack Issue:
Drawn: GJ	Date: 31.03.23	Checked: PM	Date: 31.03.23	A