


SITE LOCATION

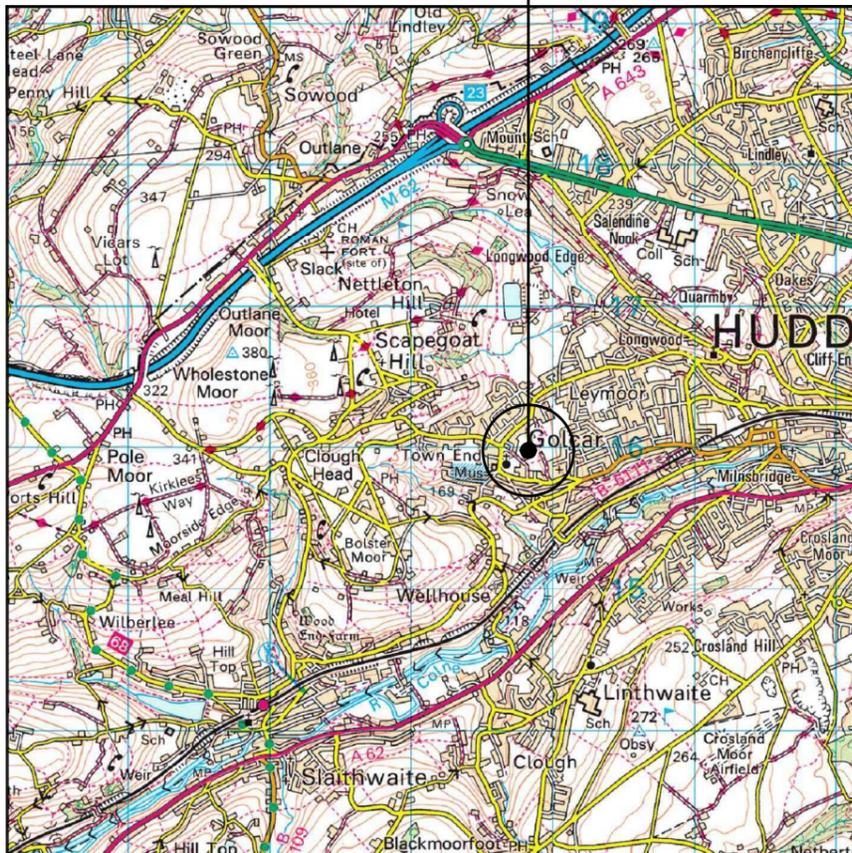


SITE LOCATION
(Scale 1:50000)

Ordnance Survey map extract based upon Landranger map series with the permission of the controller of Her Majesty's Stationery Office Licence No. 010022432 Crown copyright.



SITE PHOTOGRAPH

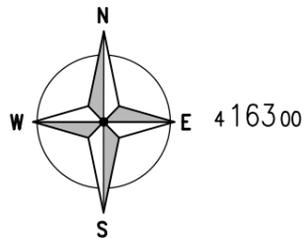


E 4163 00

4162 00

4161 00

4099 00

4100 00

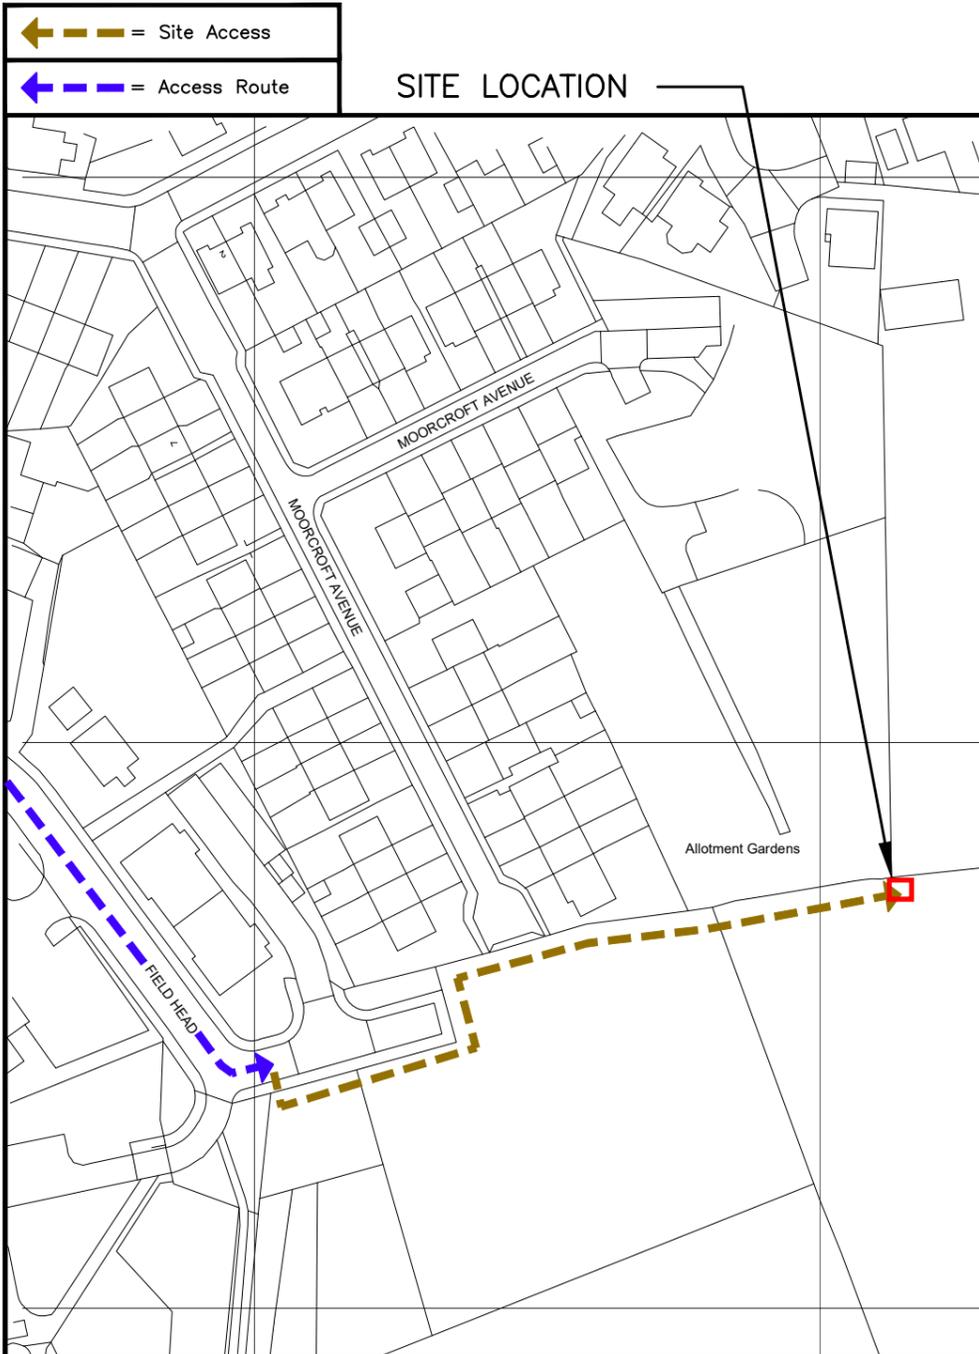


← - - - = Site Access
← - - - = Access Route

SITE LOCATION

DETAILED SITE LOCATION
(Scale 1:1250)

Based upon Ordnance Survey map extract with the permission of the Controller of Her Majesty's Stationery Office. Crown copyright. Licence No. 100022432

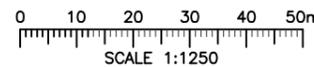

ALL DIMENSIONS ARE IN mm UNLESS NOTED OTHERWISE

N.G.R | E: 410012 | N: 416176

DIRECTIONS TO SITE:
HEAD NORTHEAST ON M62 AT JUNCTION 23, EXIT ONTO NEW HEY RD/A640 TOWARD HUDDERSFIELD AND AFTER 0.6MILE. AT THE ROUNDABOUT, TAKE THE 2ND EXIT AND STAY ON NEW HEY RD/A640 AND AFTER 0.4MILE. TAKE GILEAD RD, DODLEE LN AND PARKWOOD RD TO FIELD HEAD IN GOLCAR

NOTES:

A	Issued for Approval	GJ	PM	31.03.23
REV	MODIFICATION	BY	CH	DATE

Cell Name	Opt.
LAND ADJACENT TO ALLOTMENTS	-

Cell ID No		
CORNERSTONE	VMO2	VF
30665400	022517	N/A

Site Address / Contact Details		
GOLCAR HUDDERSFIELD WEST YORKSHIRE HD7 4QH		

Drawing Title: SITE LOCATION MAPS				
Purpose of issue: PLANNING				Dwg Rev:
Drawing Number: 100				A
Surveyed By: SSH		Original Sheet Size: A3		Pack Issue:
Drawn: GJ	Date: 31.03.23	Checked: PM	Date: 31.03.23	A