



LOCATION PLAN 1:1000

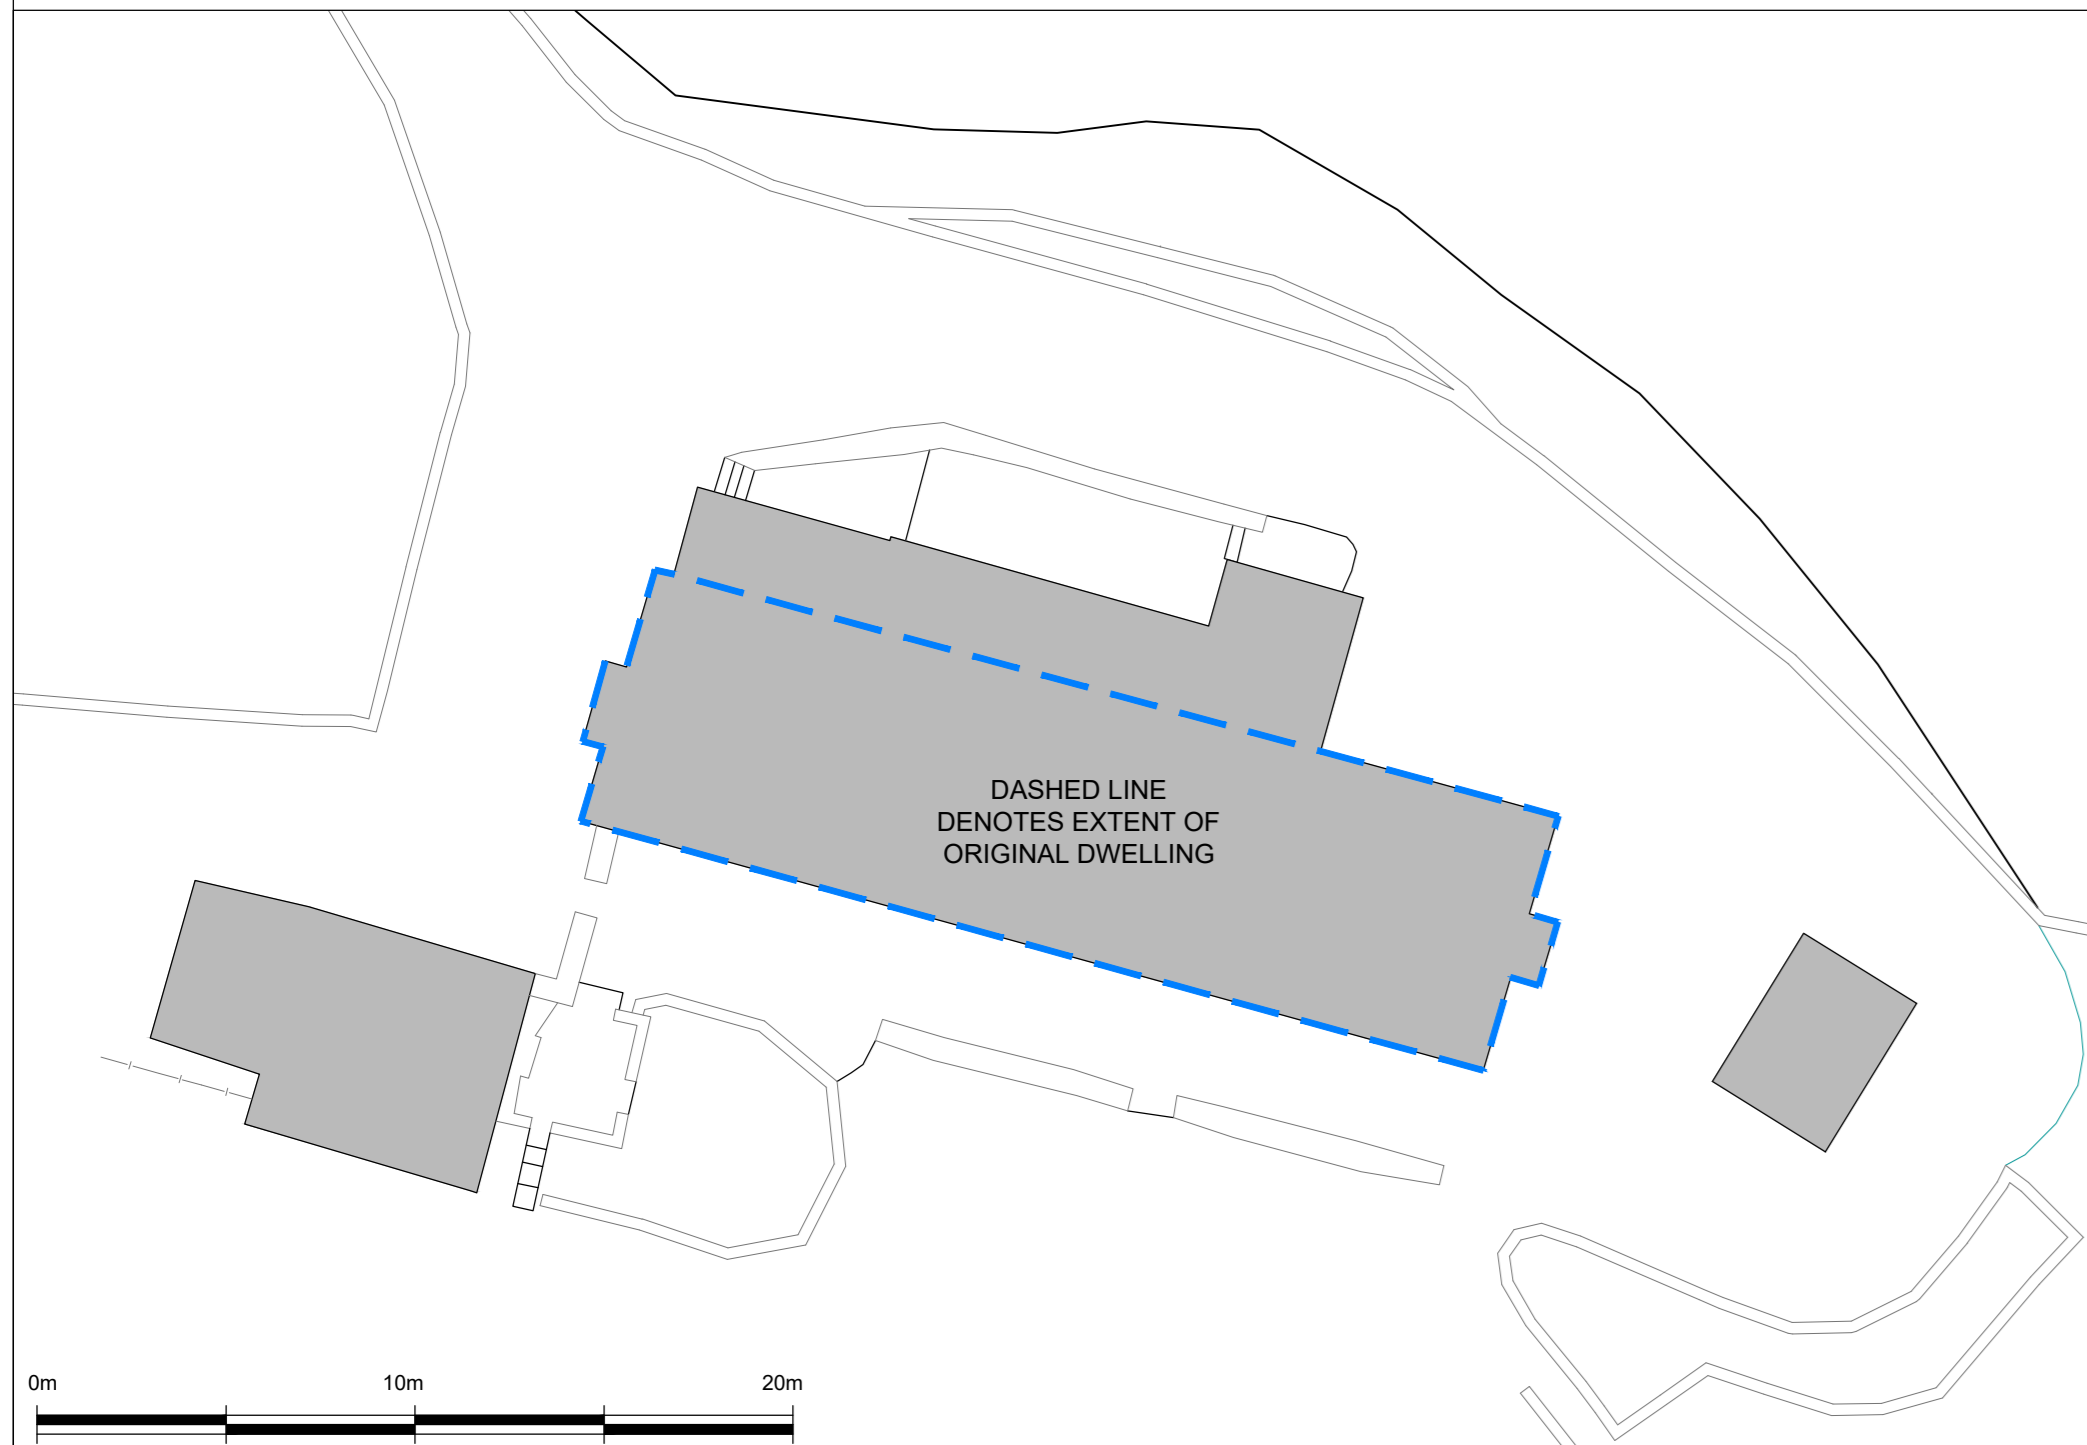



BLOCK PLAN - EXISTING 1:200




BLOCK PLAN - PROPOSED 1:200

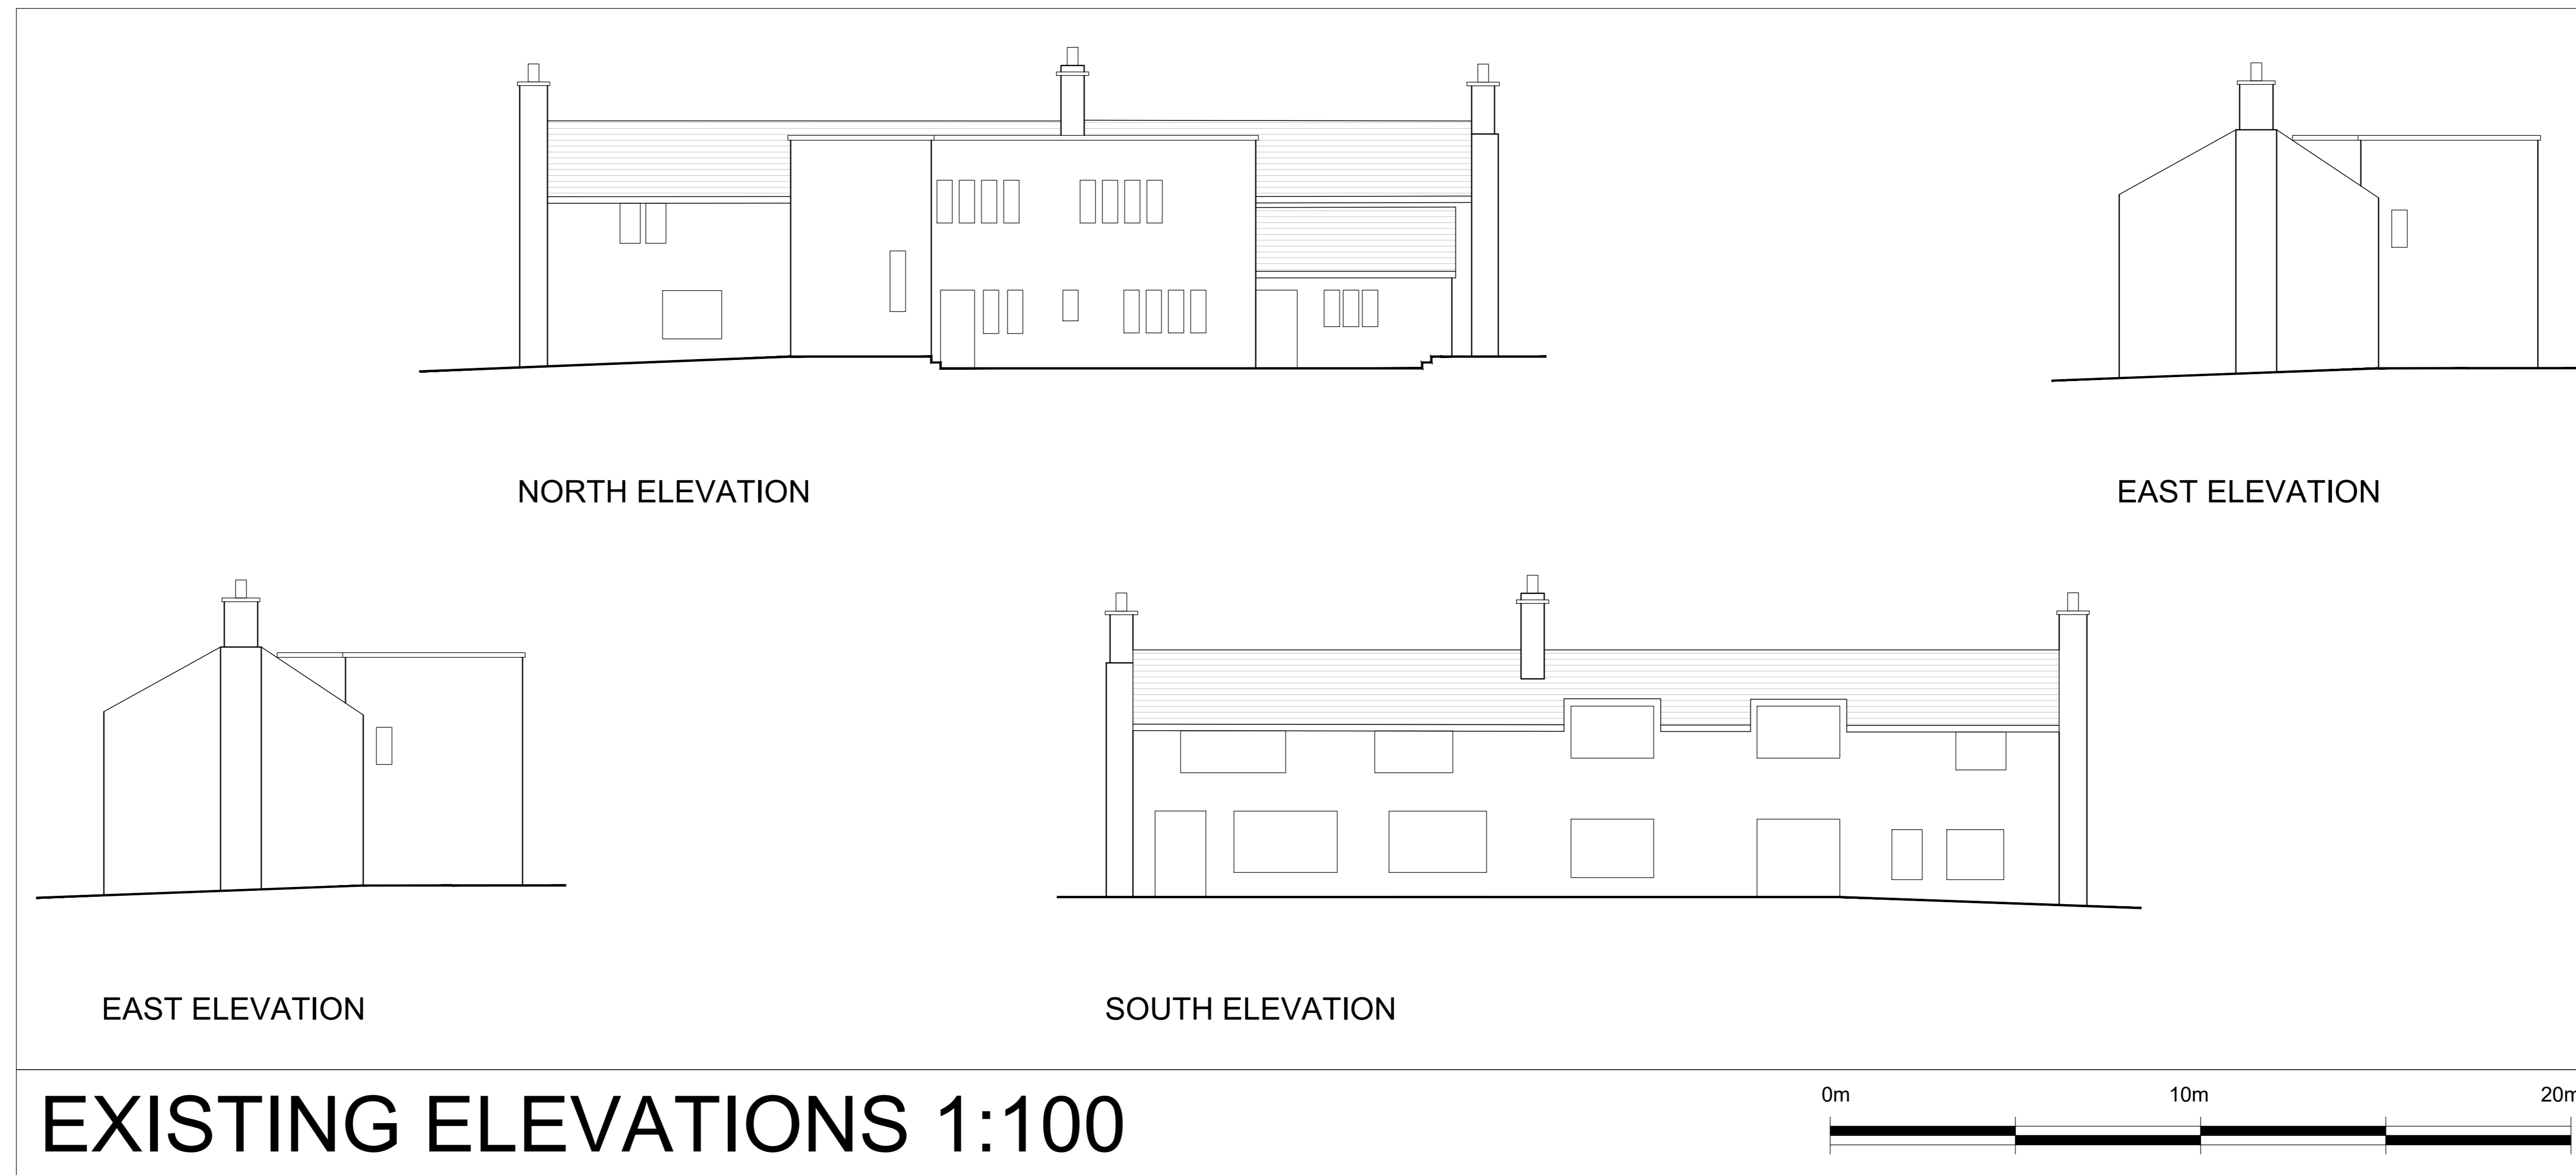

EXISTING ELEVATIONS 1:100

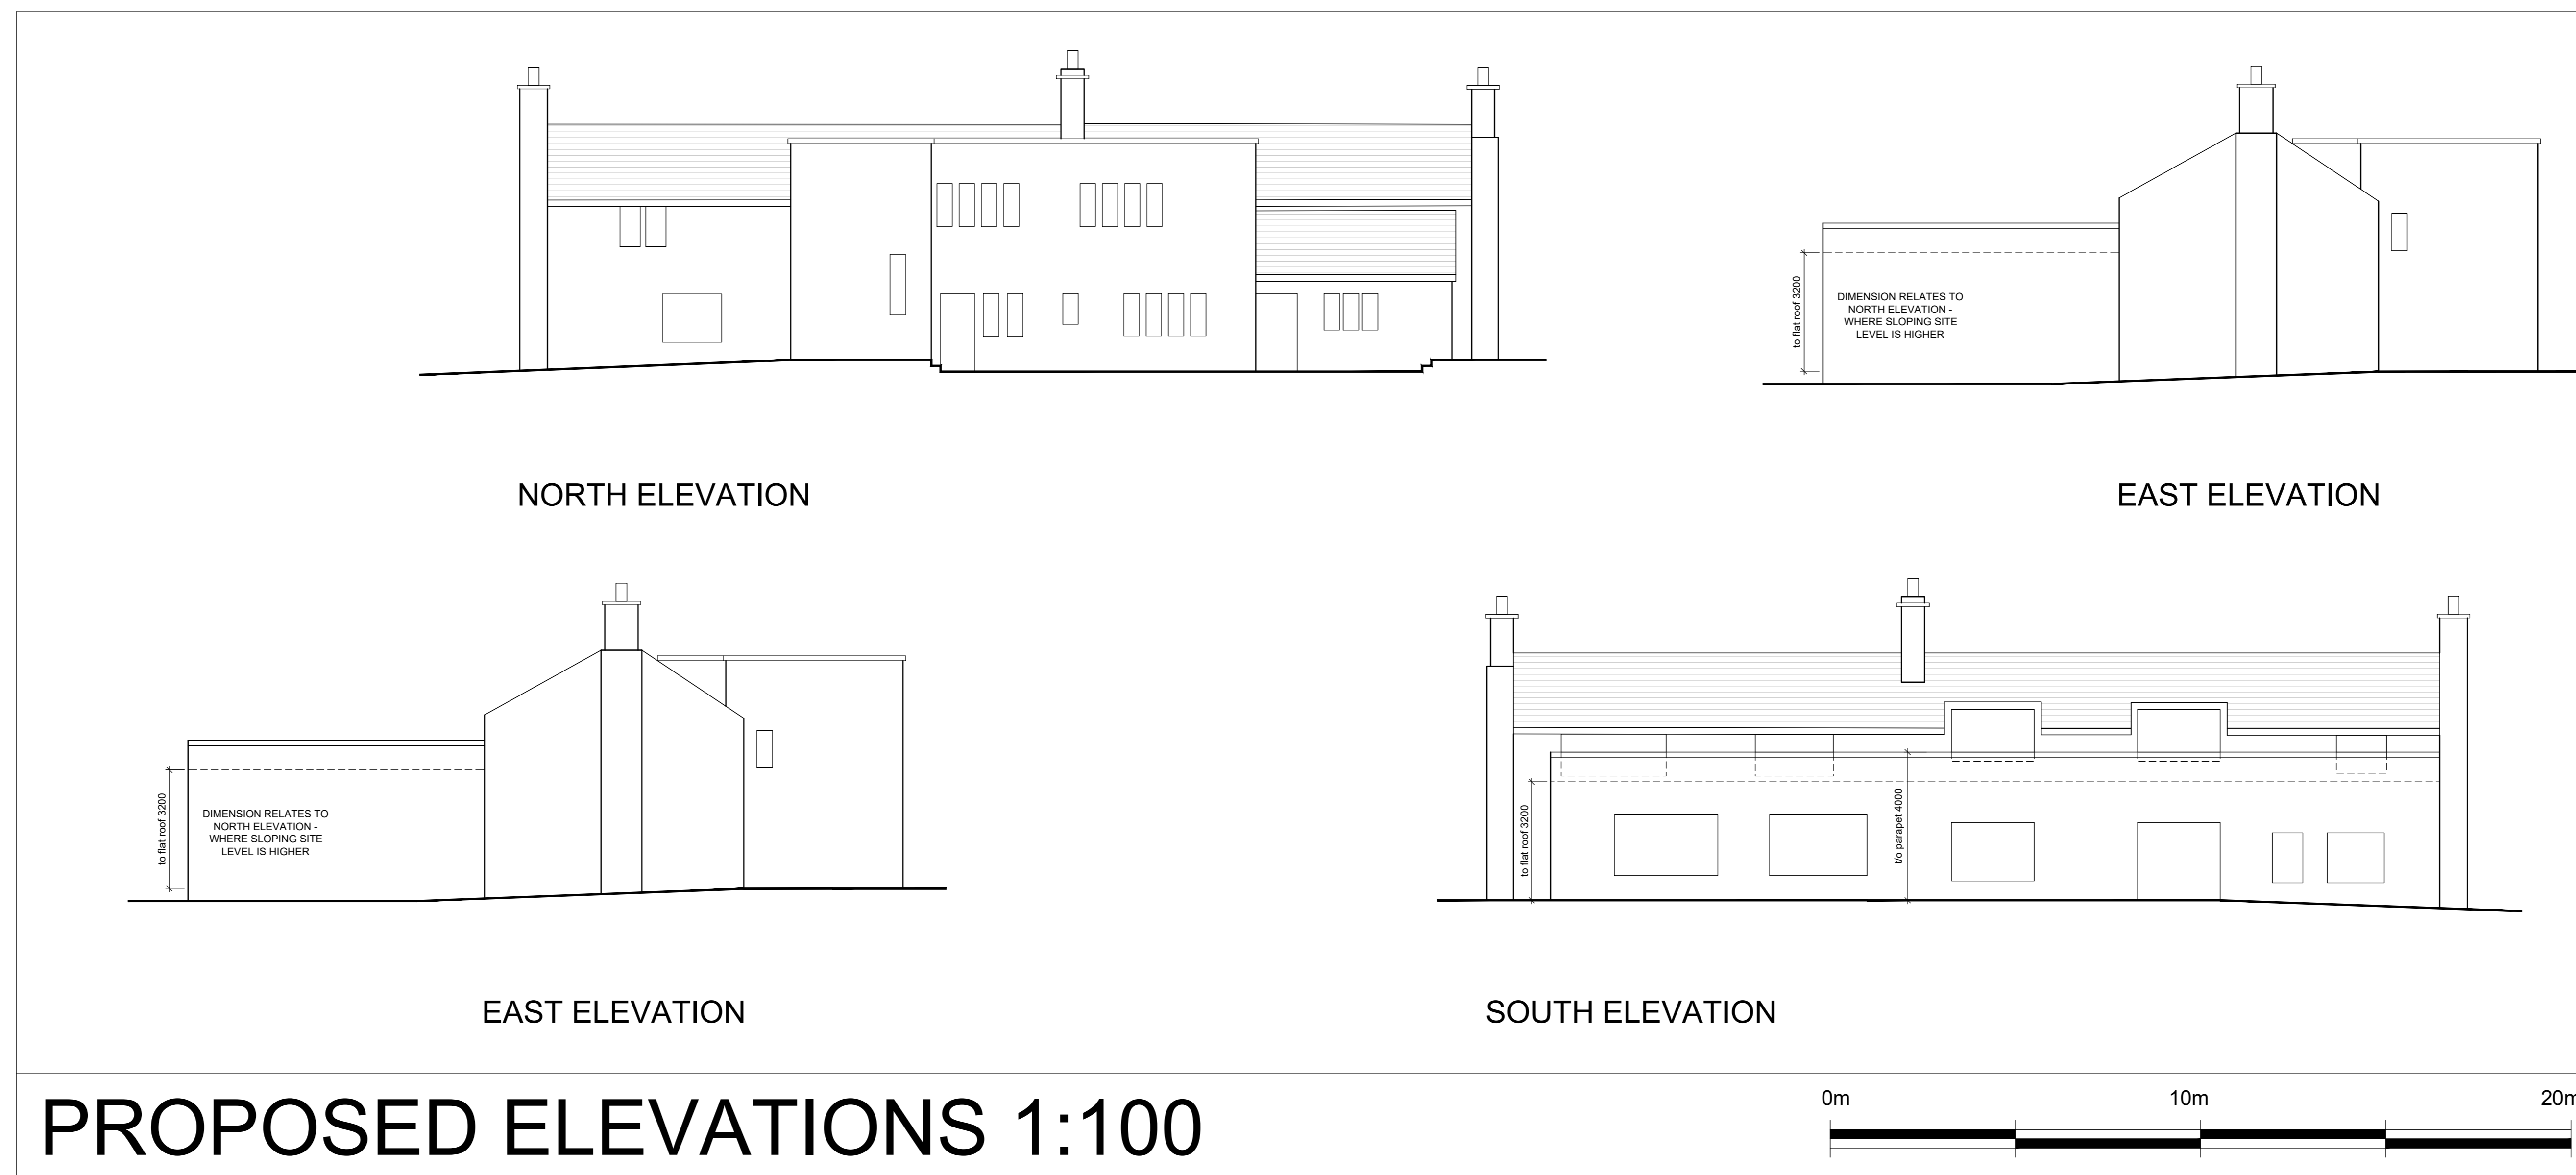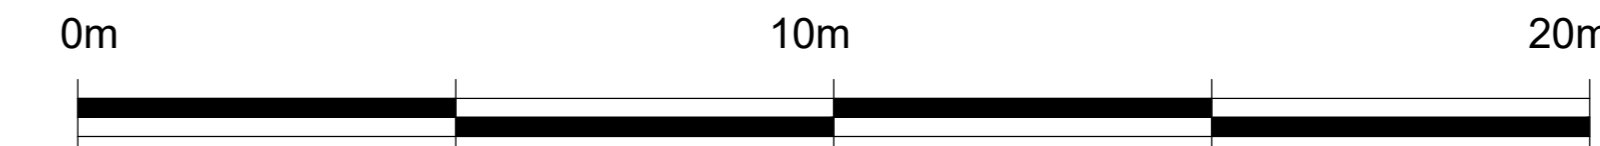


PROPOSED ELEVATIONS 1:100

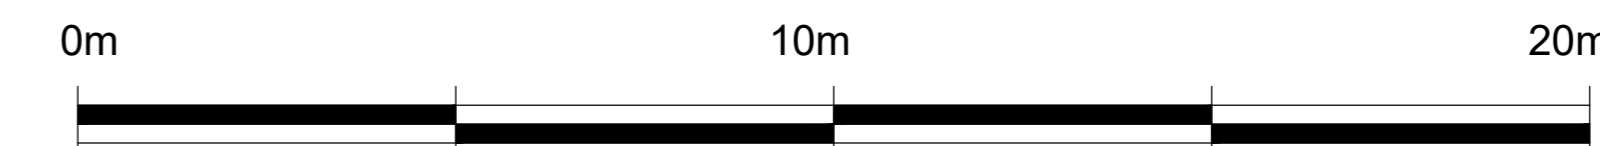

NOTES

- All dimensions and levels are to be checked on site.
- Any discrepancies are to be reported to the Shaw and Jagger Architects Ltd before any work commences.
- This drawing shall not be scaled to ascertain any dimensions. Work to figured dimensions only.
- This drawing shall not be reproduced without express written permission from Shaw and Jagger Architects Ltd.
- Title overlay drawings and ownership boundaries are produced using all reasonable endeavors. Shaw and Jagger Architects Ltd cannot be responsible for the accuracy or scale discrepancy of base plans supplied to them.

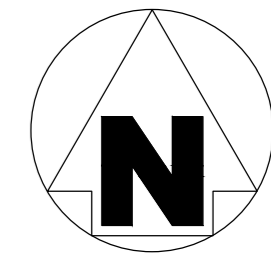

NOTES

PROPOSED MATERIALS TO MATCH HOST DWELLING

drawing stage PLANNING

drawing status FOR APPROVAL

client MR T CROMPTON

project PD EXTENSION  
WHINNEY CLOSE FARM  
COCKLEY HILL LANE, HUDDERSFIELD

drawing title APPLICATION DRAWINGS

date JULY '23 drawn MMG  
scale Stated @ A0 checked ST



1 Cardale Park  
Harrogate  
North Yorkshire  
HG3 1RY  
Tel: 01423 532950  
info@shawandjagger.com  
www.shawandjagger.com

Job No DWG No Rev  
498/02 (02) 200 #