
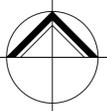


IF IN ANY DOUBT PLEASE ASK THE ARCHITECT FOR CLARIFICATION.
 DO NOT SCALE FROM DRAWING. ALL DIMENSIONS TO BE CHECKED ON SITE.
 THE COPYRIGHT FOR THESE DRAWINGS REMAINS THE PROPERTY OF THE ARCHITECT.
 THEY MUST NOT BE REPRODUCED IN ANY WAY WITHOUT THE ARCHITECT'S PRIOR
 WRITTEN CONSENT.

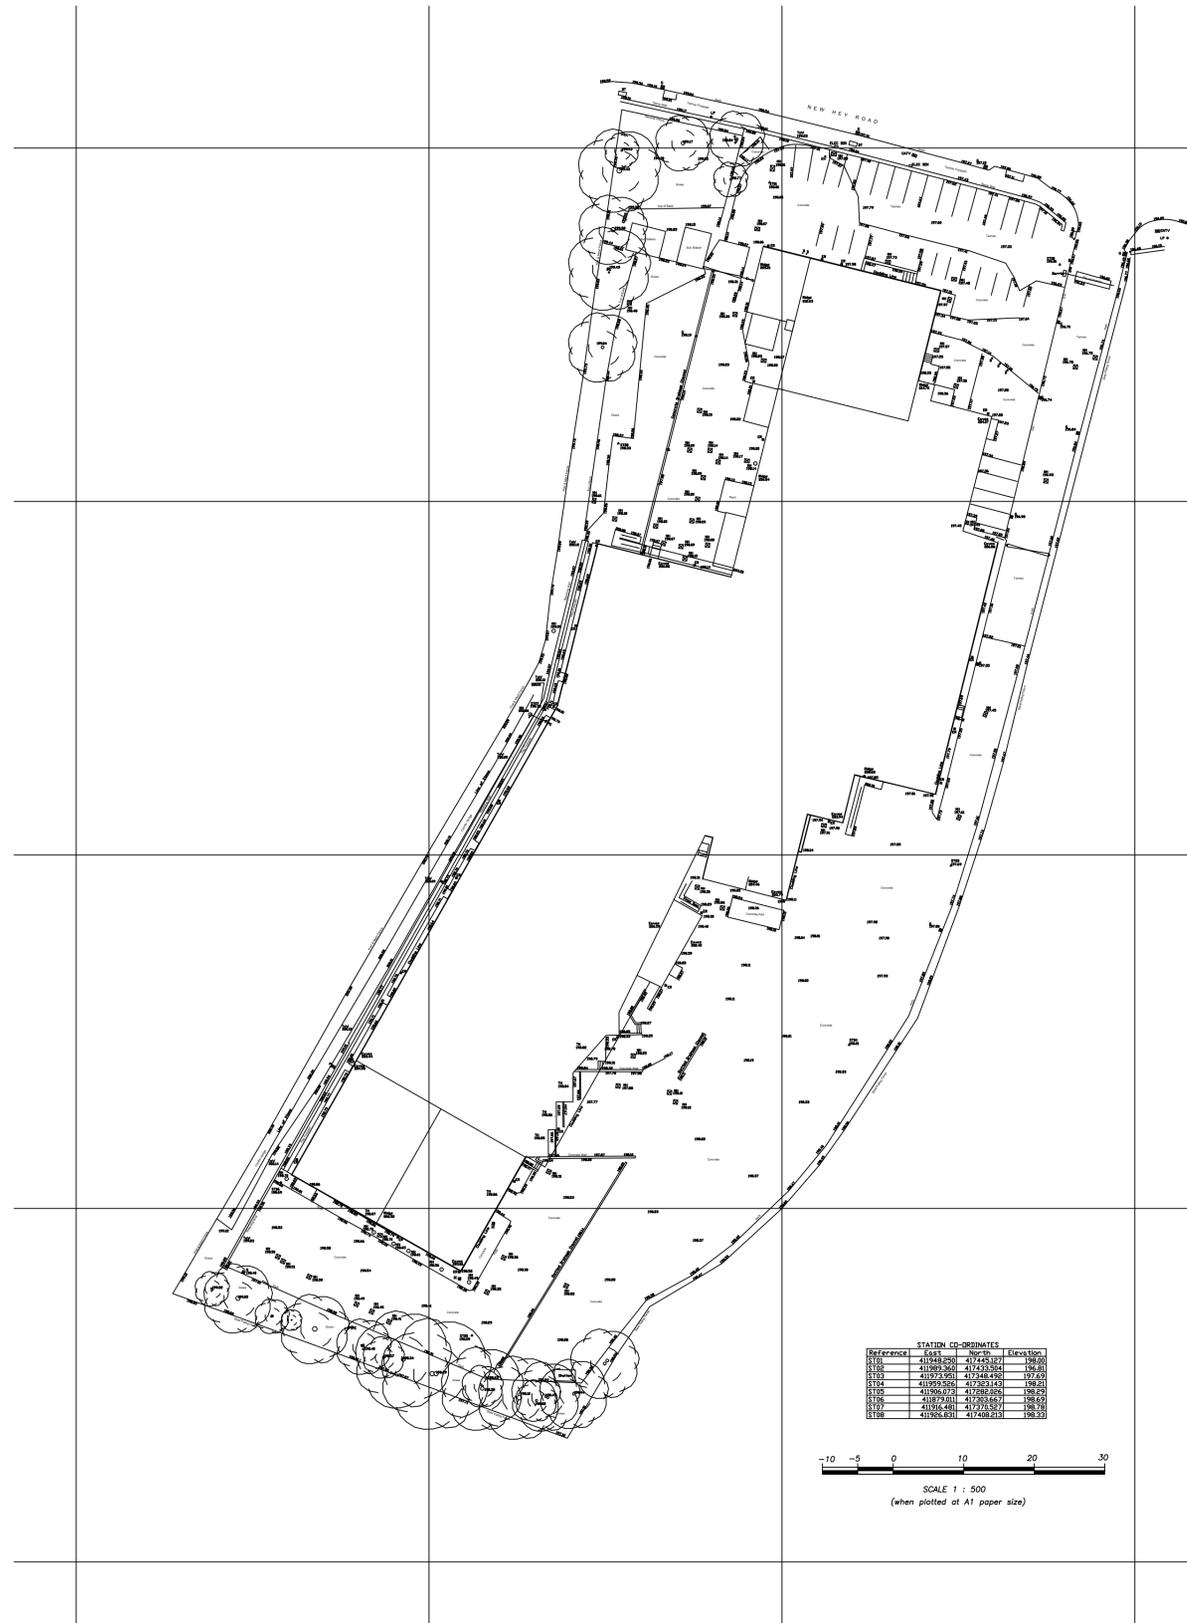

**NORTHERN
 DESIGN**

(OLDHAM)
 CHARTED ARCHITECTS

NORTHERN DESIGN
 17 STATION LANE
 GROTTON
 OLDHAM
 OL4 5GY

TELEPHONE : 07753 859616

CLIENT
WOOLTEX UK LTD

PROJECT
**PROPOSED REDEVELOPMENT
 NEW HEY ROAD
 HUDDERSFIELD**

DRAWING TITLE
EXISTING TOPOGRAPHICAL SURVEY

Rev.	Notes	Date	Drawn

SCALE 1:500 07.23 AD

PROJECT No.	DRAWING No.	Rev.
1869	10	