
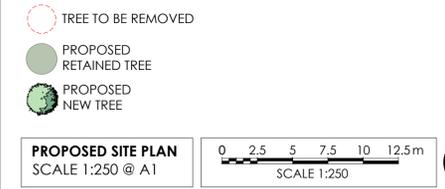


REV	DATE	DESCRIPTION	DRW	CHK
P01	17.11.22	Updated to AMA latest drawing received 16.11.22	GH	WH
P02	24.04.23	Initial Tender Issue	GH	WH
P03	22.05.23	Tender Issue	GH	WH

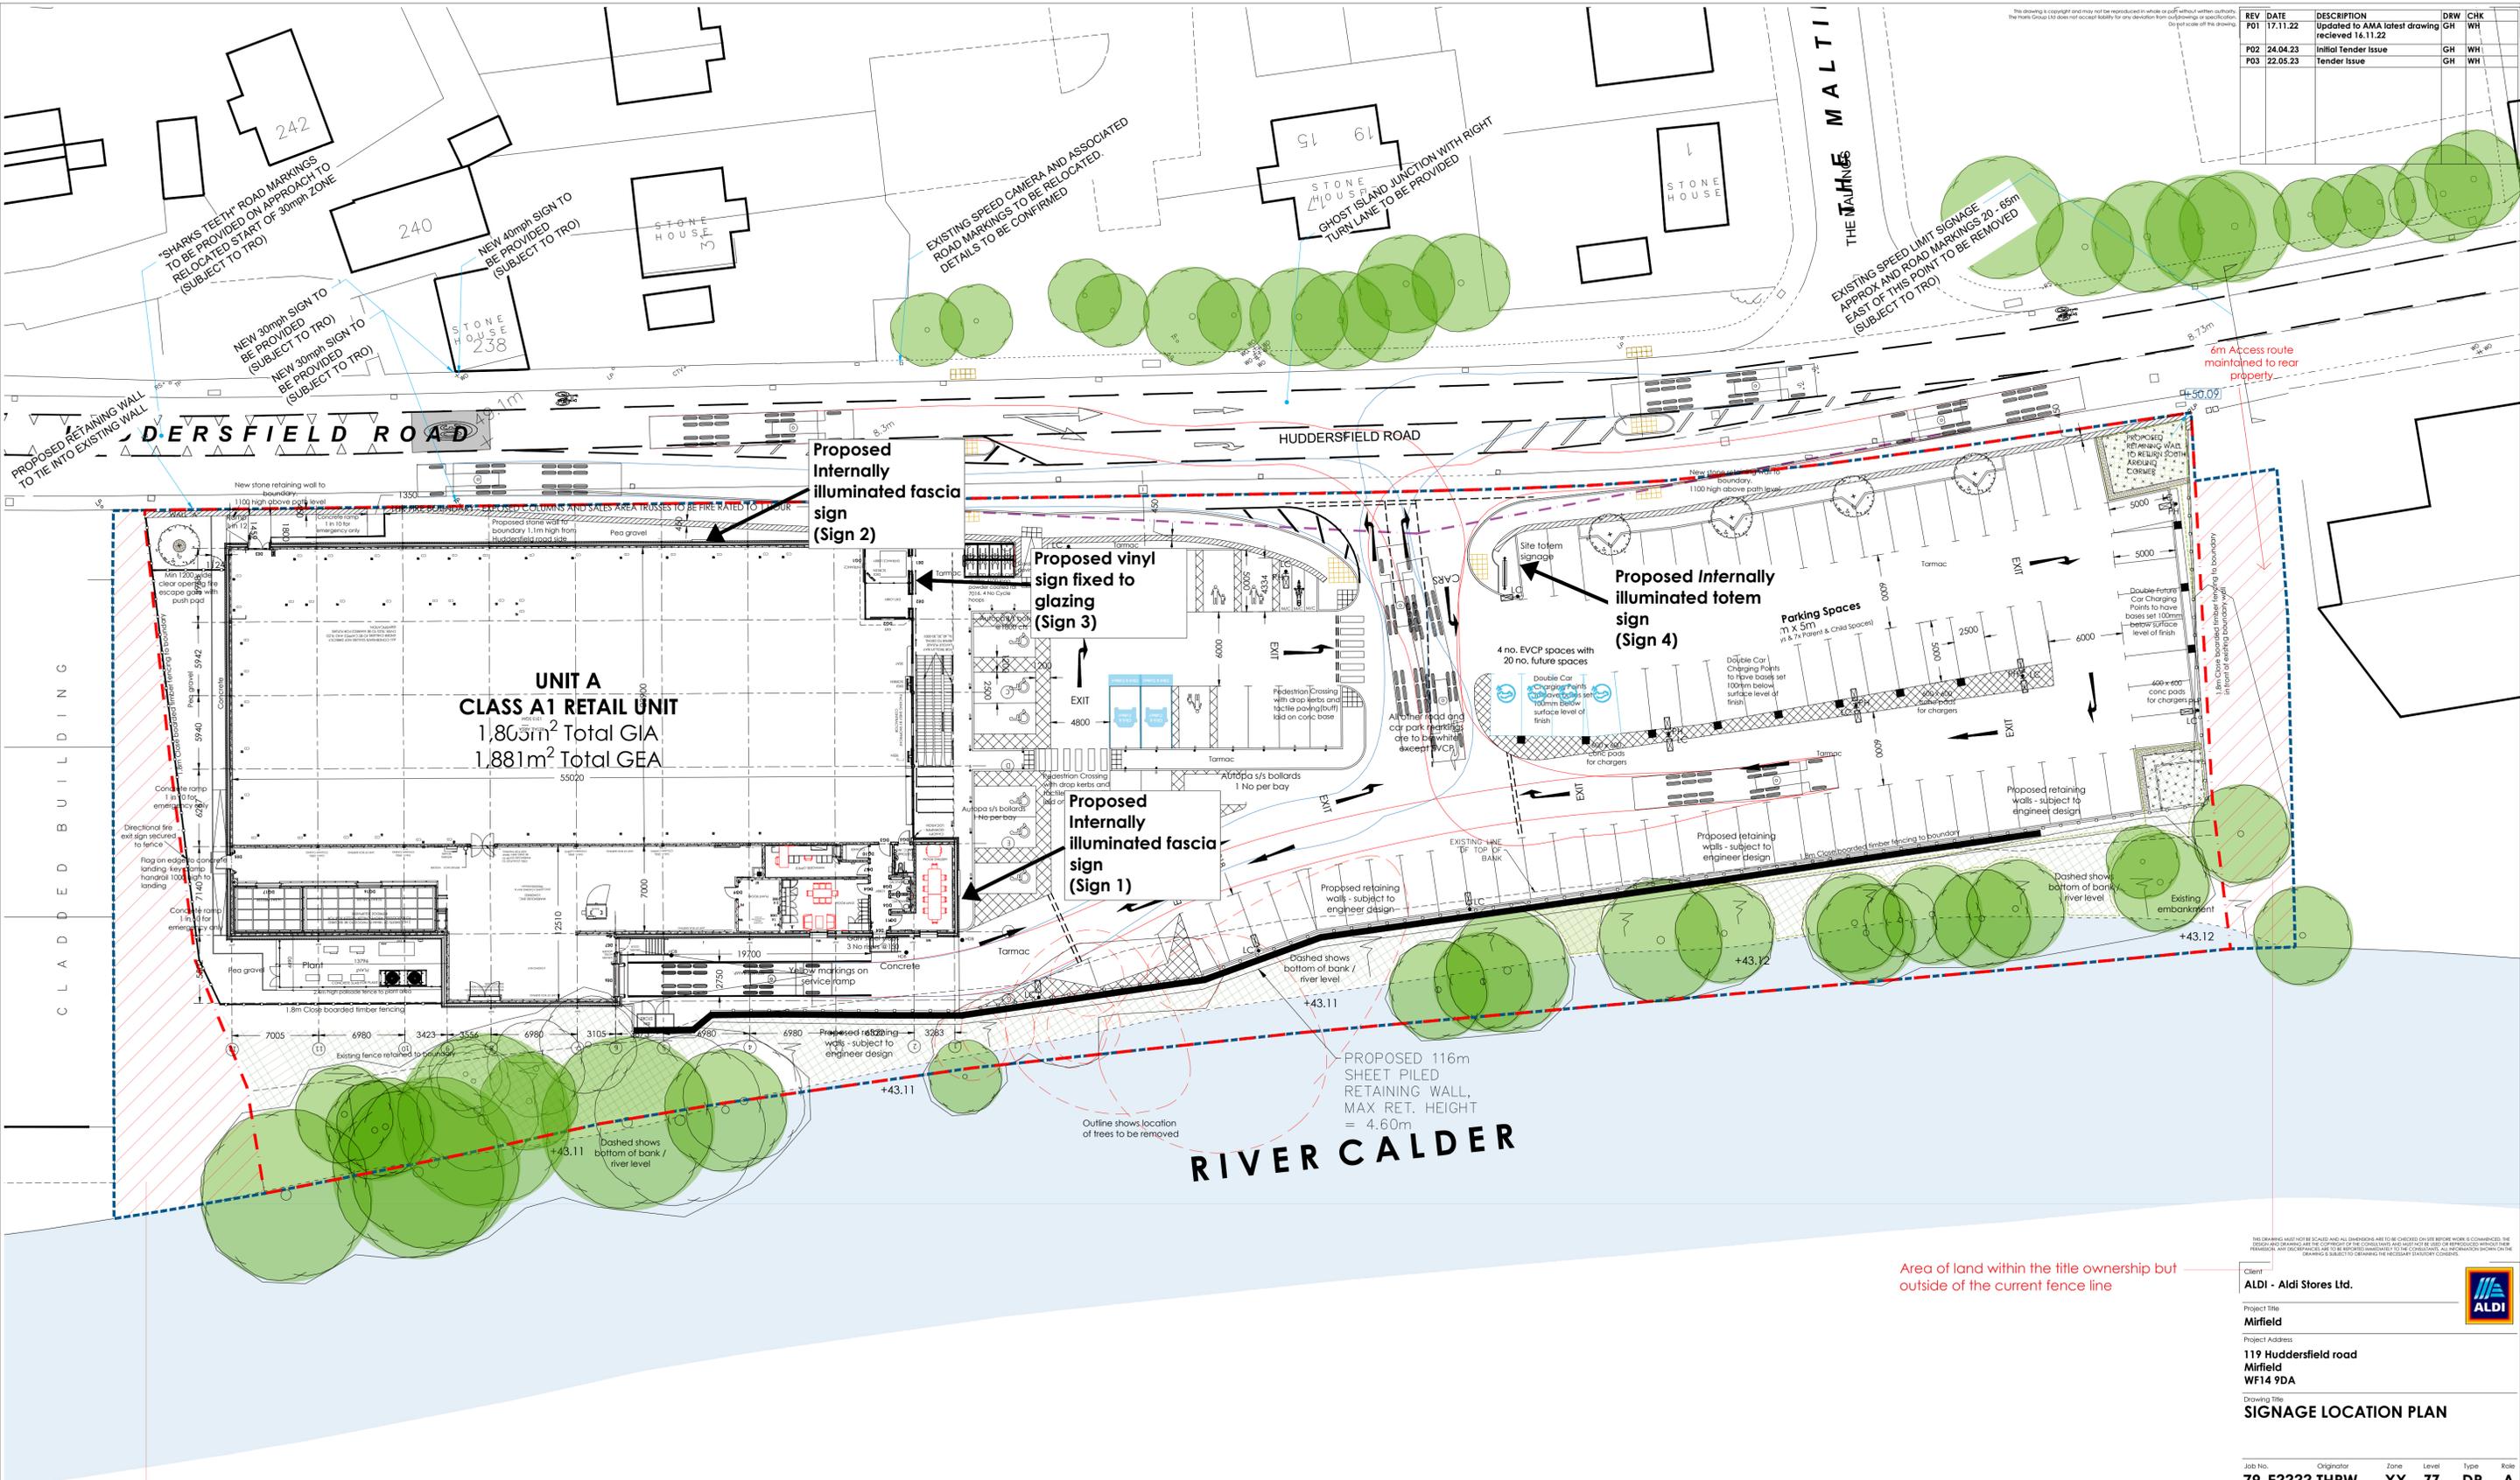

NOTE: ALL LEVELS SHOWN INDICATIVELY - SUBJECT TO ENGINEER DESIGN AND DETAILS

Area of land within the title ownership but outside of the current fence line

THIS DRAWING HAS NOT BEEN SIGNED AND ALL DIMENSIONS ARE TO BE CHECKED ON SITE BEFORE WORK COMMENCES. THE DRAWING IS FOR INFORMATION ONLY AND IS NOT TO BE USED FOR CONSTRUCTION. THE CLIENT ACCEPTS RESPONSIBILITY FOR THE ACCURACY OF THE INFORMATION PROVIDED AND THE DESIGNER IS NOT RESPONSIBLE FOR ANY ERRORS OR OMISSIONS. THE CLIENT IS ADVISED THAT THE DRAWING IS SUBJECT TO OBTAINING THE NECESSARY STATUTORY CONSENTS.

Client: **ALDI - Aldi Stores Ltd.**

Project Title: **Mirfield**

Project Address: **119 Huddersfield road, Mirfield, WF14 9DA**

Drawing Title: **SIGNAGE LOCATION PLAN**



Job No.	Originator	Zone	Level	Type	Role
79-E????	THPW	XX	ZZ	DR	A
System Classification		Drawing No.		Suitability	
Zz_70_60_00-0006		D2		P03	
Drawn	Checked	Date	Scale	Size	
GH	EM	24.05.22	1:250	A1	

2 St. Johns North, Wakefield, WF1 3QA
t. 01924 291800

Carvers Warehouse, 77 Dale Street, Manchester, M1 2PC
t. 0161 2388555

The Old Rectory, 79 High Street, Newport Pagnell, MK16 9AB
t. 01908 211577

101 London Road, Reading, RG1 5NY
t. 0118 9507700

10 Great Court, St Christophers Place, London, W1U 1JJ
t. 0207 4091215

THP Project No. 17166

THE HARRIS PARTNERSHIP ARCHITECTS
www.harrispartnership.com