



REV	DATE	DESCRIPTION	DRW	CHK
P01	24.04.23	Initial Tender Issue	GH	WH
P02	23.05.23	Tender Issue	GH	WH

DOUBLE FACED DOUBLE POST MOUNTED SIGN

- 2no: 2470 x 2070mm (8507 LED Type) fixed back to back on central support "box".
- Central support "box" to be supplied and installed by sign contractor to match sign exactly in size and profile and to be aluminium and finished as follows:  
Flat/blade roof store colour - RAL 7016 Anthracite Grey
- Standard Site Entrance Sign 7.000m from ground level to top of sign and posts. 4530 from ground level to underside of sign.
- Steel sign posts by sign contractor or canopy contractor, galvanised and coated as follows:  
Flat/blade roof store colour - RAL 7016 Anthracite Grey
- High quality fabricated aluminium signcases, finished as follows:  
Flat/blade roof store colour - RAL 7016 Anthracite Grey panel is Polycarbonate with screen-printed 5 colour foil logo.
- Supply cable to be connected to signage by signage contractor. Underground cables by electrical contractor.
- No cables or junction boxes to be visible above ground level or fixed to sign.
- Lower 'showcase' sign by signage contractor including fixing 'wings' bolted to posts.
- Steel materials and specific grades - Hollow sections in accordance with BS EN 10210-1 & BS EN 10219-1.
- Plates in accordance with BS EN 10025-1.
- Bolt grades in accordance with BS EN 14399-1.
- Galvanising in accordance with BS EN 1461.
- Powder coating in accordance with BS EN 13438.
- All fabrication work to be in accordance with BSEN 1090-2.
- Work to be completed to execution class 2.
- The weld specification on each individual weld to be 6mm fillet/butt weld - single pass - multi pass.

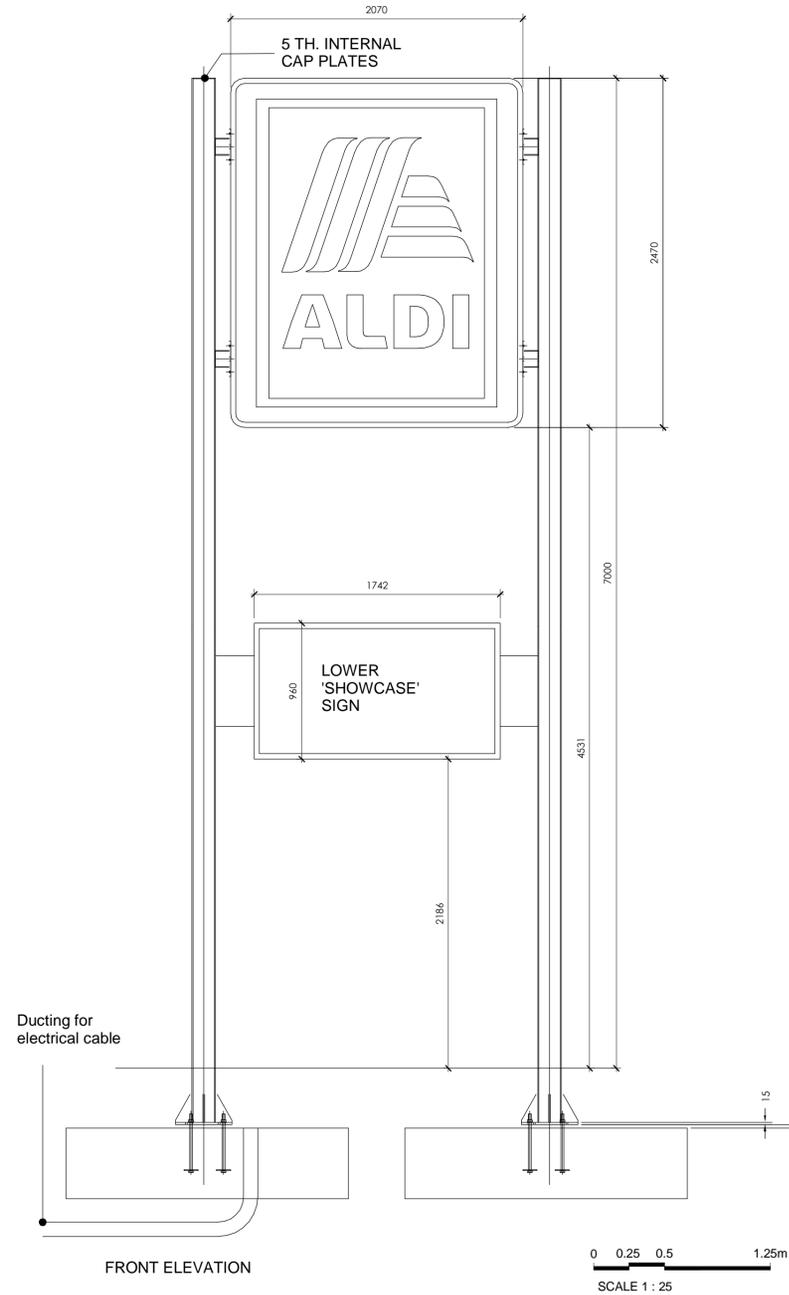


INTERNALLY ILLUMINATED FREESTANDING SIGN  
SIGN 4  
SCALE 1:25

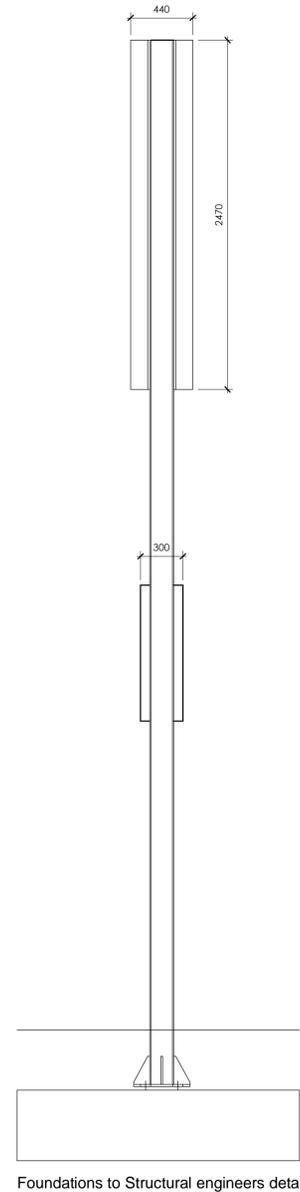


Foundations to Structural engineers details

SIDE ELEVATION

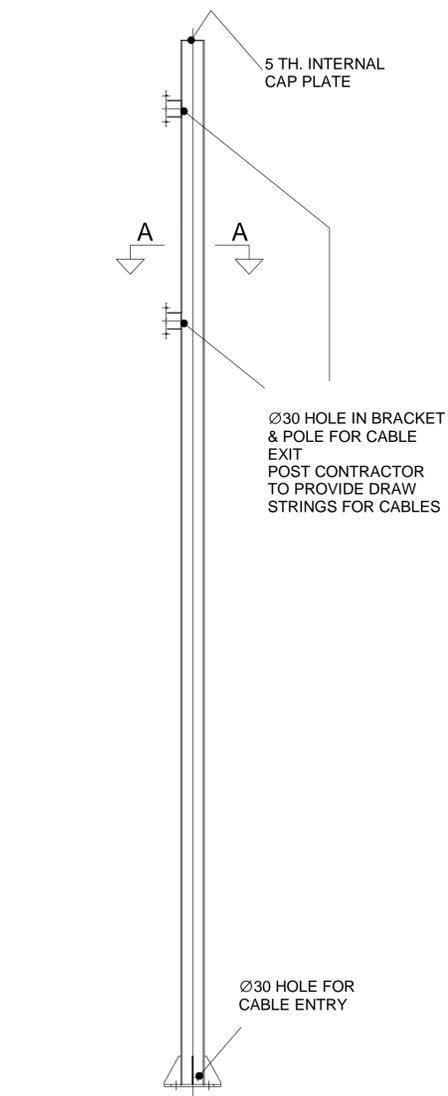

SIGNAGE SUPPORT COLUMN

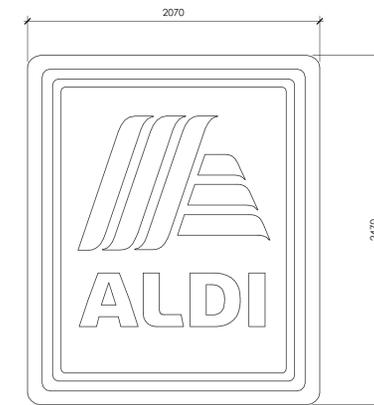

INTERNALLY ILLUMINATED FASCIA SIGN

SIGN 1 AND 2  
SCALE 1:25



NON-ILLUMINATED VINYL SIGN  
SIGN 3  
SCALE 1:25

Client  
**ALDI - Aldi Stores Ltd.**

Project Title  
**Aldi Foodstore**

Project Address  
**119 Huddersfield Rd,  
Mirfield WF14 9DA**

Drawing Title  
**SIGNAGE DETAILS**

Job No.	Originator	Drawn	Level	Type	Role
79-Exxxx	THPW	XX	XX	DR	A
System Classification	Drawing No.	Submittal	Revision		
Ss_40_10_00-0001		D2	P02		
Drawn	Checked	Date	Scale	Size	
GH	WH	02/20/23	1:25	A1	

Wakefield, WF1 3QA t. 01924 291800	THP Project No. 17166
Caners Warehouse, 77 Dale Street, Manchester, M1 2HG t. 0161 2388555	THE HARRIS PARTNERSHIP
The Old Rectory, 79 High Street, Newport Pagnall, MK16 8AB t. 01908 211577	
101 London Road, Reading, RG1 1SB t. 0118 9507700	A R C H I T E C T S www.harrispartnership.com
10 Gores Court, 51 Christophers Place, London, W1H 1JJ t. 0207 4091215	