


BALL STRIKE NET (END STANCHION)  
ELEVATION (SCALE 1:100)

INTERMEDIATE STANCHION

PLAN VIEW  
SCALE 1:100

NOTES:  
 17m high ball strike net consisting of 3 No. support stanchions, 950mm wide at 30m centre spacings to be designed, fabricated and installed by specialists.  
 Stanchion specifications, including coating/finish to be confirmed by specialist and approved by the local authority.  
 Stanchion foundations to be 3m depth, 1500m diameter for end stanchions and 900mm diameter for intermediate stanchion.  
 Netting specification to be confirmed by specialist.

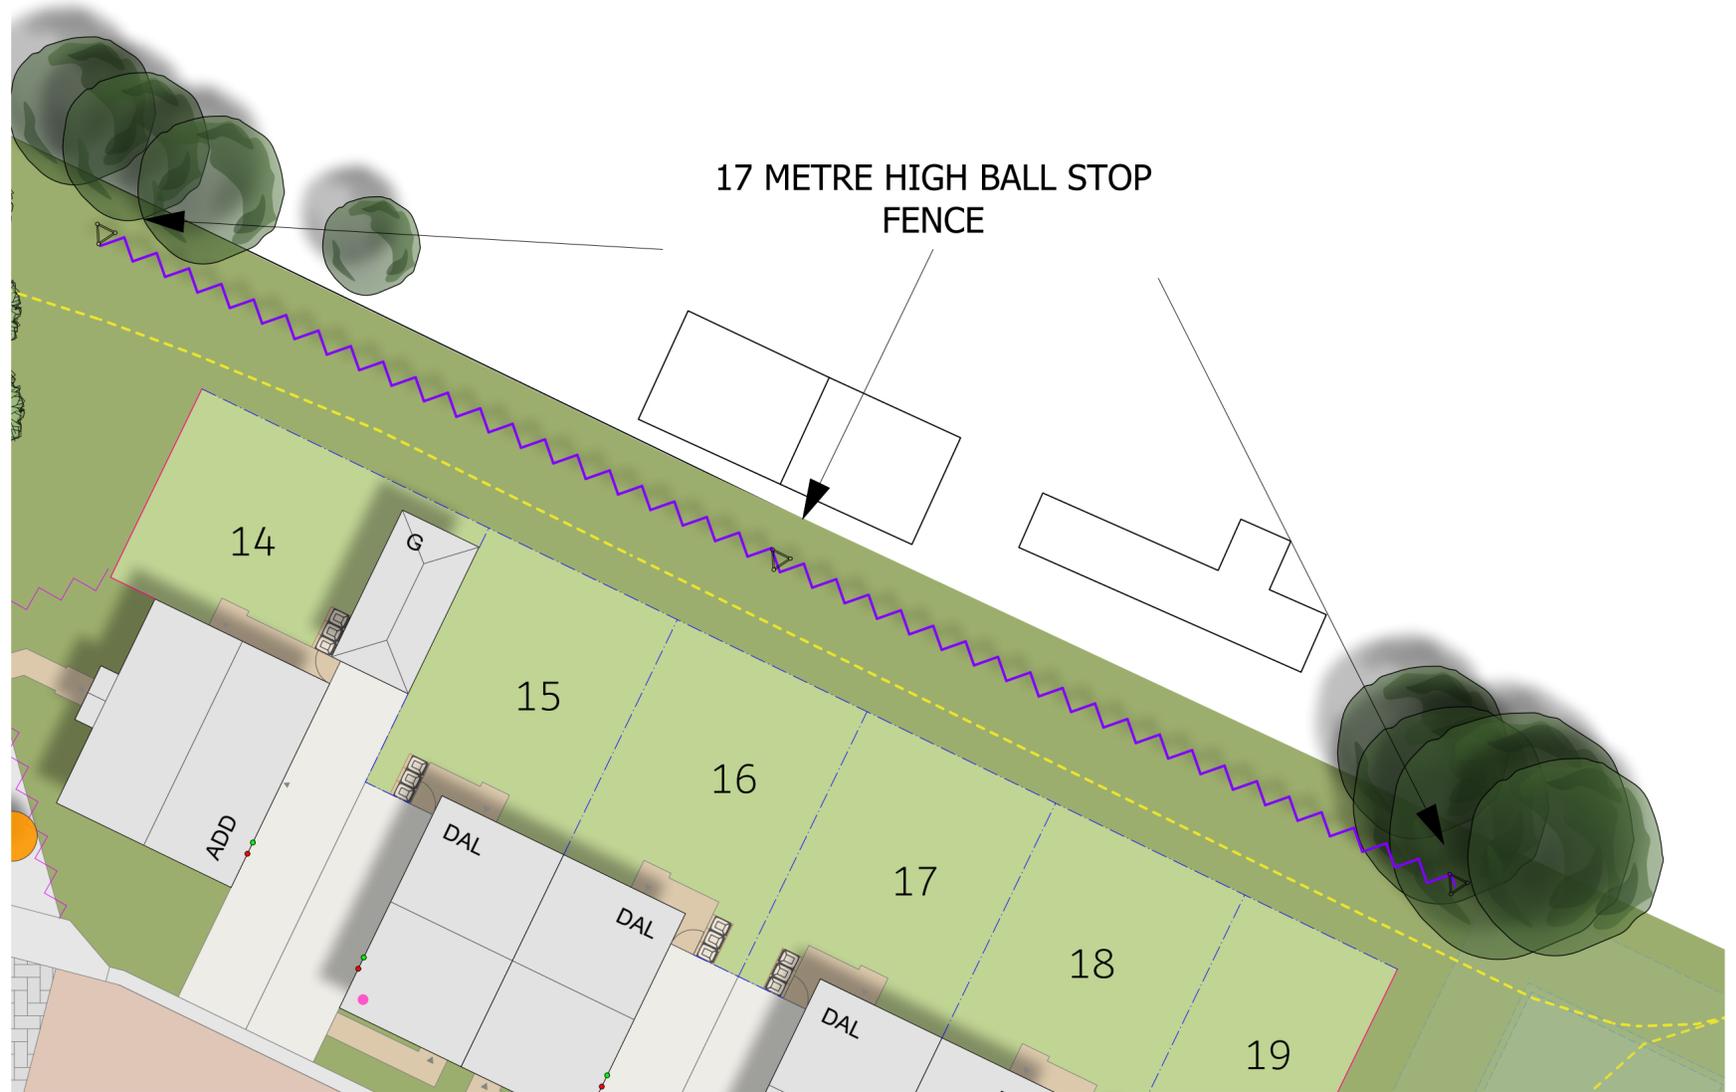

BALL STRIKE NET - SITE LAYOUT EXTRACT  
Scale 1:200

# BALL STRIKE NET - PLAN AND ELEVATION

|   |                               |   |
|---|-------------------------------|---|
| Drawing Title   | <b>Ball Strike Net</b>        |   |
| Site  | <b>Wentworth Drive, Emley</b> |   |
| Scale   | 1:100/1:200 @A2               | Date 27/06/23   |
| Drawn   | MC                            |   |
| Drawing No.   | Z155.111                      | Rev. -  |
| Thorpe Arch Grange<br>Walton Road<br>Thorp Arch<br>LS23 7BA<br>01937 543599<br>www.newethomes.co.uk |                               |   |
|   |                               |  |