


Section A - A

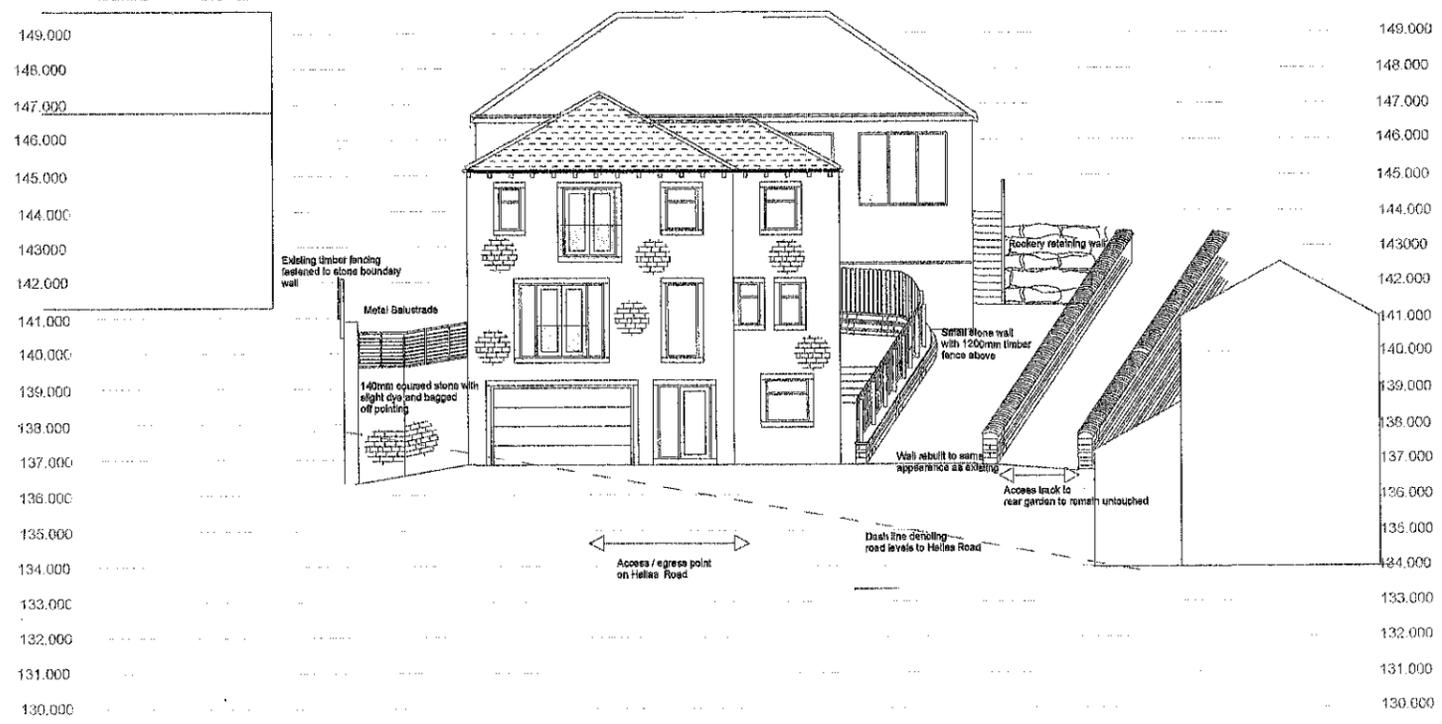

Section B - B

Proposed Single Dwelling  
 The Willows  
 Hellas Road  
 HD8 0QG

Date July 2023 Dwg no. Scale A3 - 1:100  
 Dwn By 02 - 05