


Section A - A

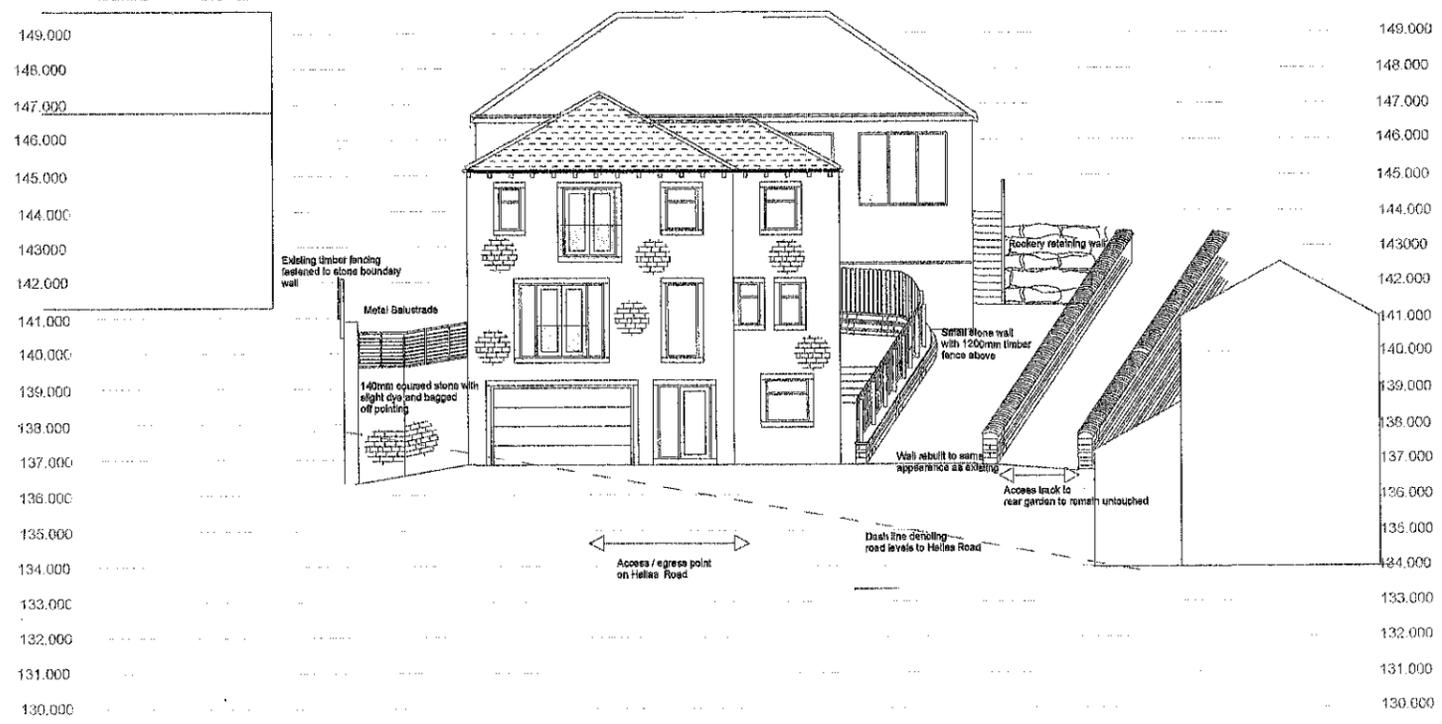

Section B - B

Proposed Single Dwelling
 The Willows
 Hellas Road
 HD8 0QG

Date July 2023 Dwg no. A3 - 1:200
 Dwn By 02 - 05 Scale 1:200