



South Elevation

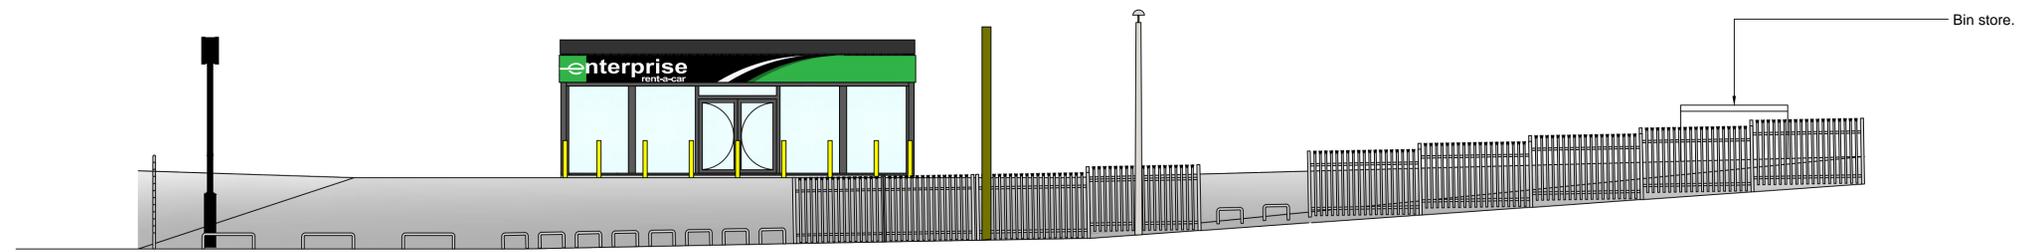

East Elevation

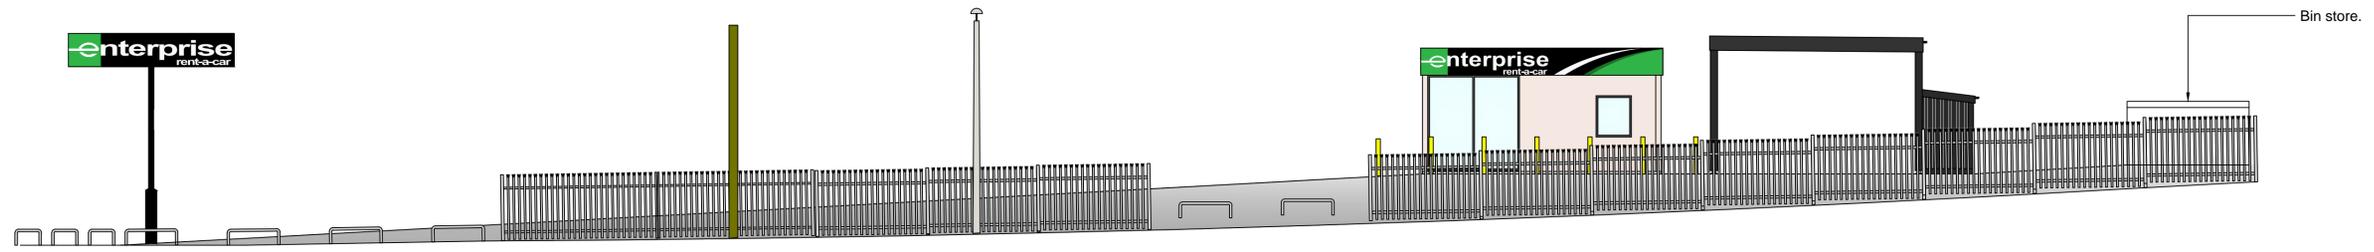

North Elevation

**Notes**  
 Where dimensions are not given, drawings must not be scaled and the matter referred to Inform Surveying.  
 In the event of any dimensional conflict between Inform Surveying Drawings, the matter must be referred to Inform Surveying for clarification.  
 The Contractor must also refer to any separate Inform Surveying Specification to be read in conjunction with this drawing.



Client  
 Enterprise Rent-a-car

Project  
 Enterprise Huddersfield

Title  
 Proposed Street Elevations

Job No.  
 IS RS141

Drawing  
 106

Scale  
 A1@1:100

Drawn  
 RS

Revision  
 Date  
 July 2023  
 Checked  
 ST

