






Existing Side (East) Elevation

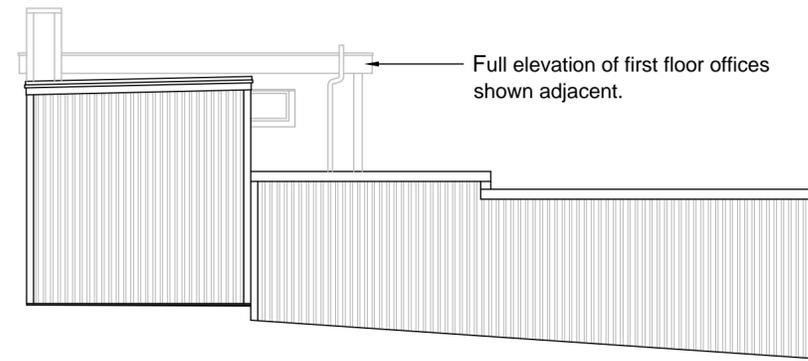


Existing Side (West) Elevation

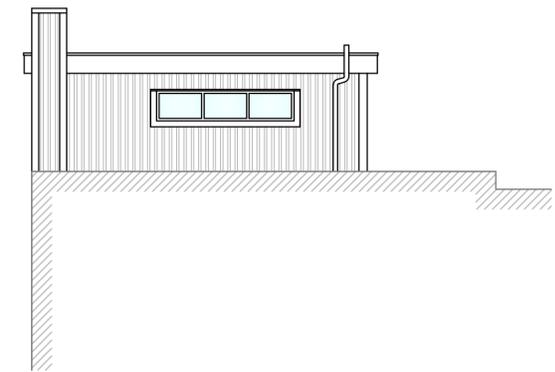

Existing Side (West) Elevation of First Floor Office

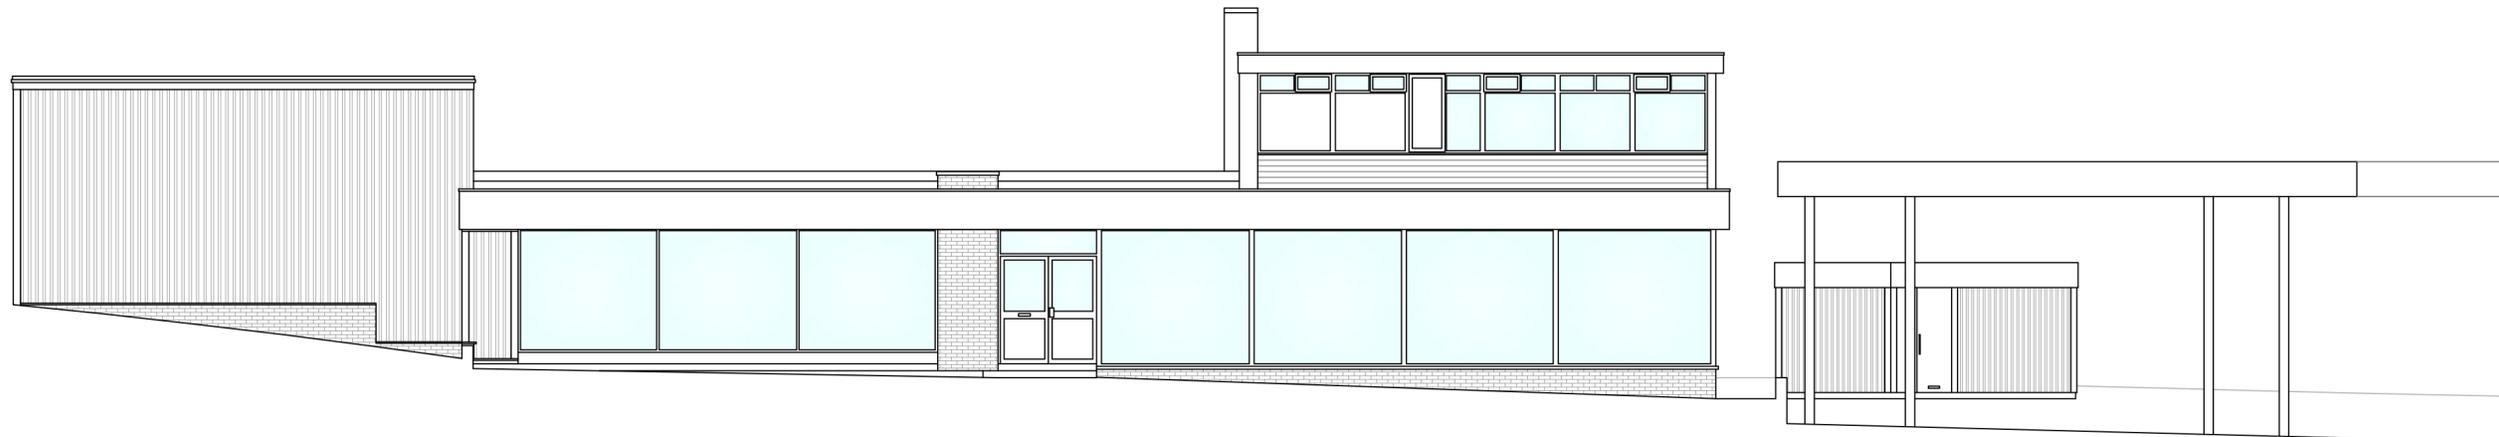

Existing Front (South) Elevation

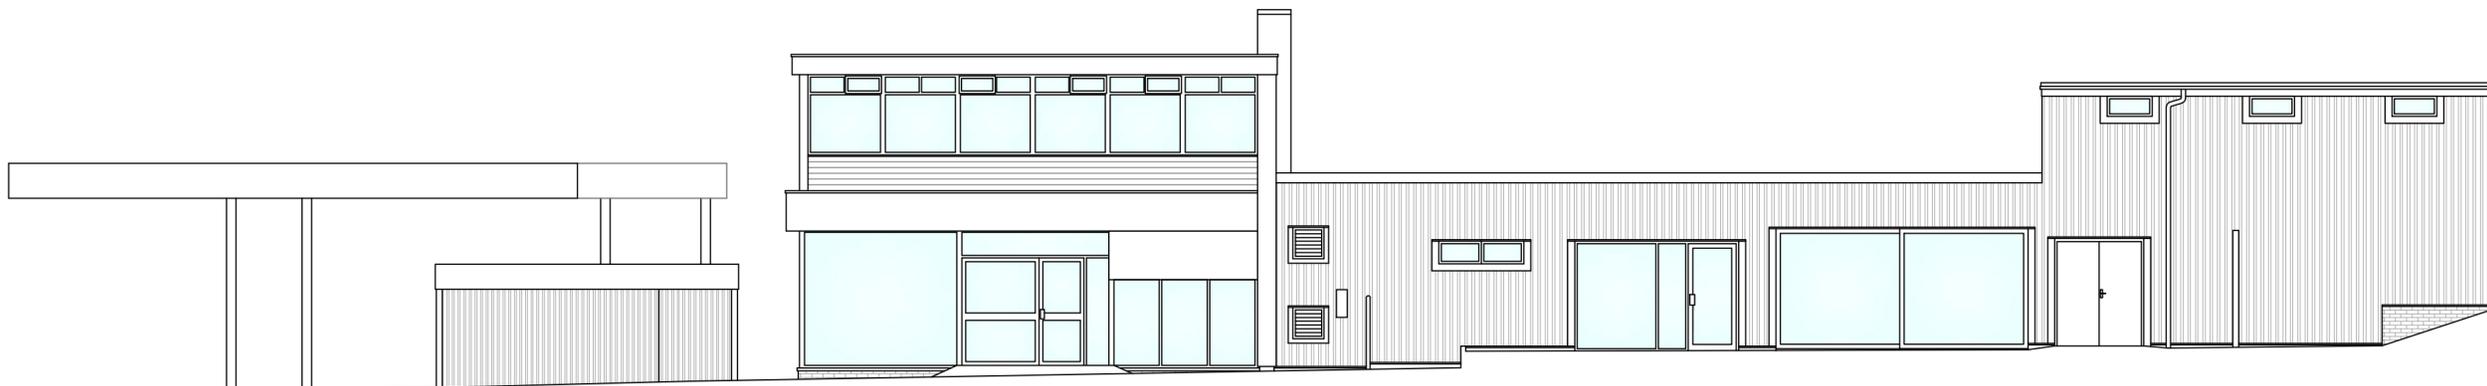

Existing Rear (North) Elevation

Notes

Where dimensions are not given, drawings must not be scaled and the matter referred to Inform Surveying.

In the event of any dimensional conflict between Inform Surveying Drawings, the matter must be referred to Inform Surveying for clarification.

The Contractor must also refer to any separate Inform Surveying Specification to be read in conjunction with this drawing.



Client

Enterprise Rent-a-car

Project

Enterprise Huddersfield

Title

Existing Elevations

Job No.

IS RS141

Drawing

203

Revision

Scale

A2@1:100

Date

Feb 2024

Drawn

RS

Checked

ST

