



Proposed Side (East) Elevation

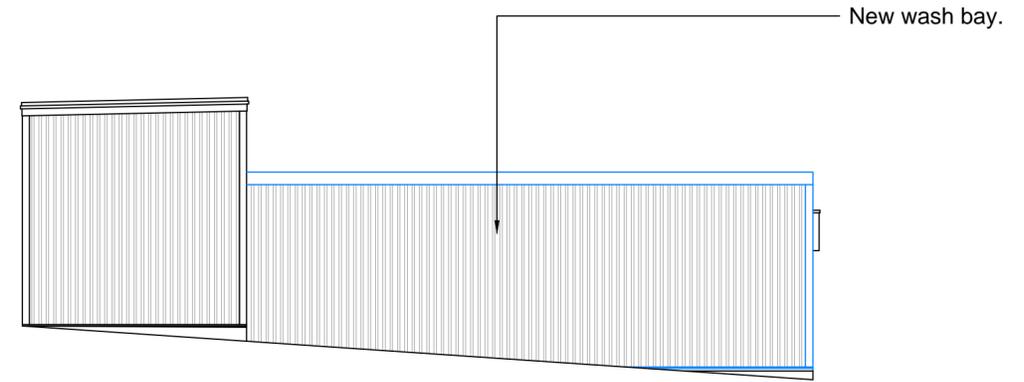

Proposed Side (West) Elevation

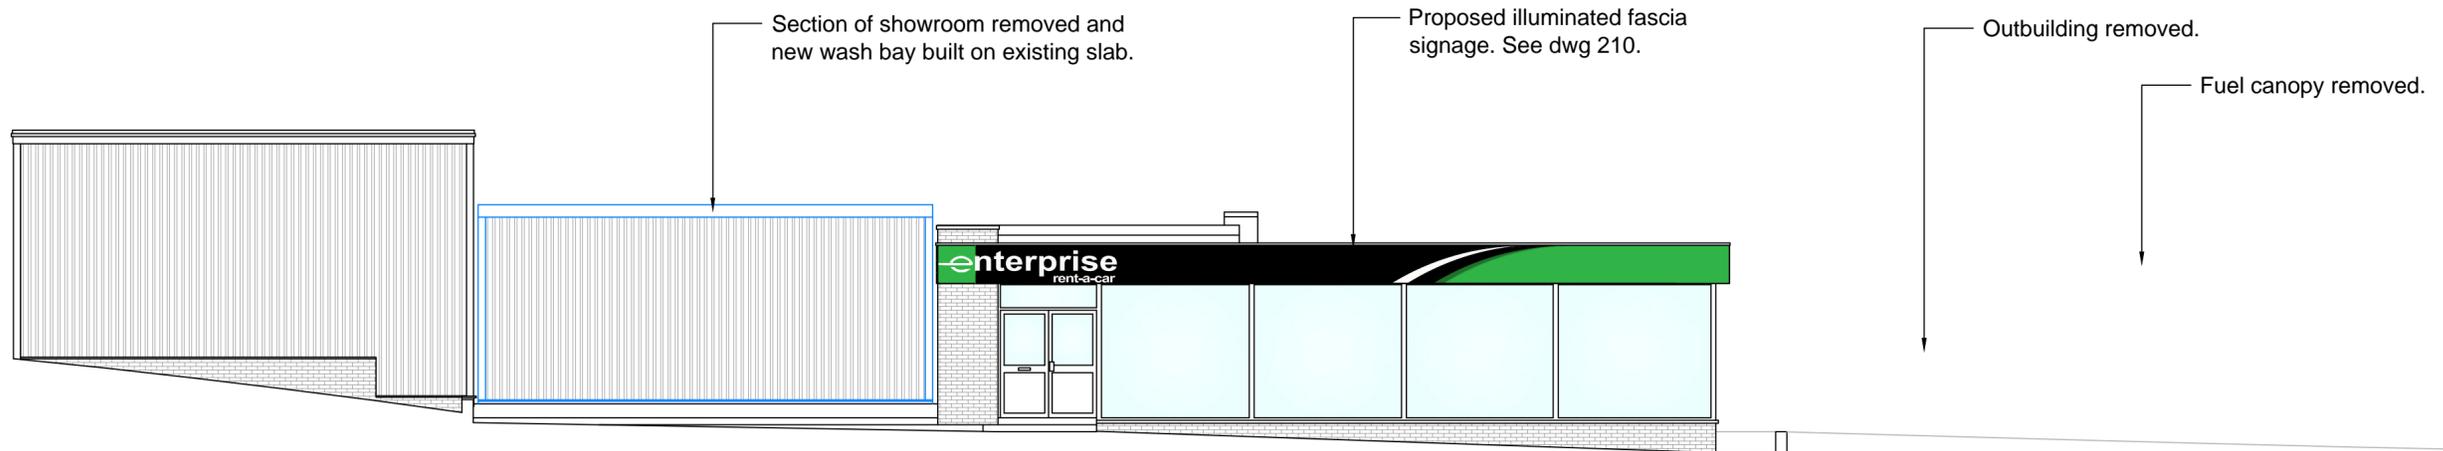

Proposed Front (South) Elevation

Notes
 Where dimensions are not given, drawings must not be scaled and the matter referred to Inform Surveying.
 In the event of any dimensional conflict between Inform Surveying Drawings, the matter must be referred to Inform Surveying for clarification.
 The Contractor must also refer to any separate Inform Surveying Specification to be read in conjunction with this drawing.



Client
 Enterprise Rent-a-car

Project
 Enterprise Huddersfield

Title
 Proposed Elevations Option 1

Job No.
 IS RS141

Drawing
 206


Revision

Scale
 A2@1:100

Date
 Feb 2024

Drawn
 RS

Checked
 ST

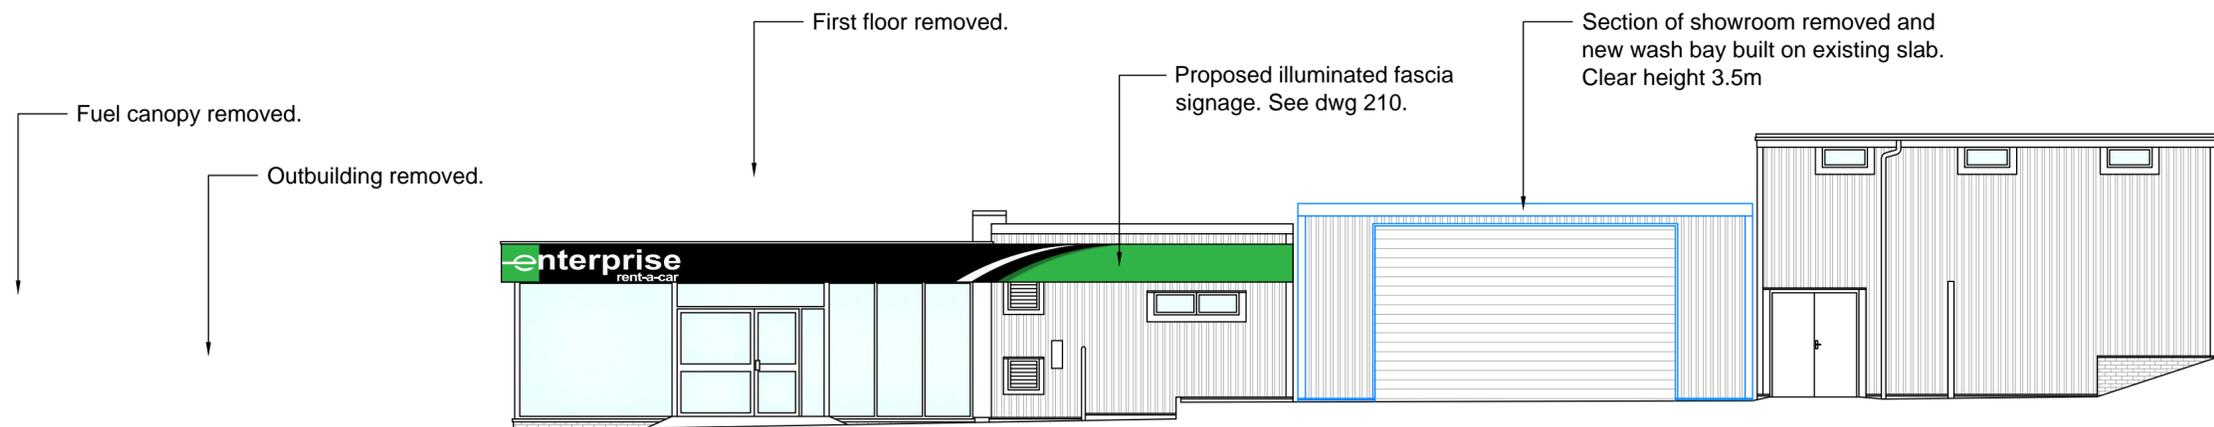

Proposed Rear (North) Elevation

