

ARCHITECTURE | PLANNING | DESIGN



Malkin Farm  
Brow Lane  
Holmfirth  
HD9 2RJ  
07946872499  
paul@paulmatthewsarchitectural.co.uk  
www.paulmatthewsarchitectural.co.uk

Company Registration Number: 09898149 – Company  
Registered in England and Wales

Do not scale from drawing, use figured  
dimensions only.

All dimensions must be checked and verified on  
site prior to commencement  
of works and architect to be notified of any  
discrepancies.

The copyright for these drawings remains the  
property of Paul MatthewsArchitectural Ltd.  
They must not be reproduced in any way without  
prior written consent from the originator (Paul  
MatthewsArchitecturalLtd).

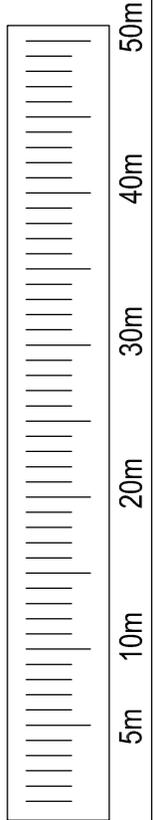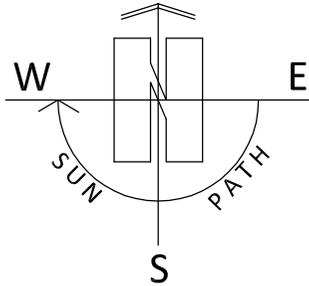

1:500

Project  
Retrospective Planning Application for the  
Retention of Roof Terrace over Existing Flat Roof  
at 13 Hill, Holmfirth, HD9 3BN.  
Client

Miss Yolanda Hook

Drawing Title/Issue

Existing Block Plan

scale 1:500 date 08/2023 sheet size A4 dwg. no. 23/920/02a