


Dogley Mills

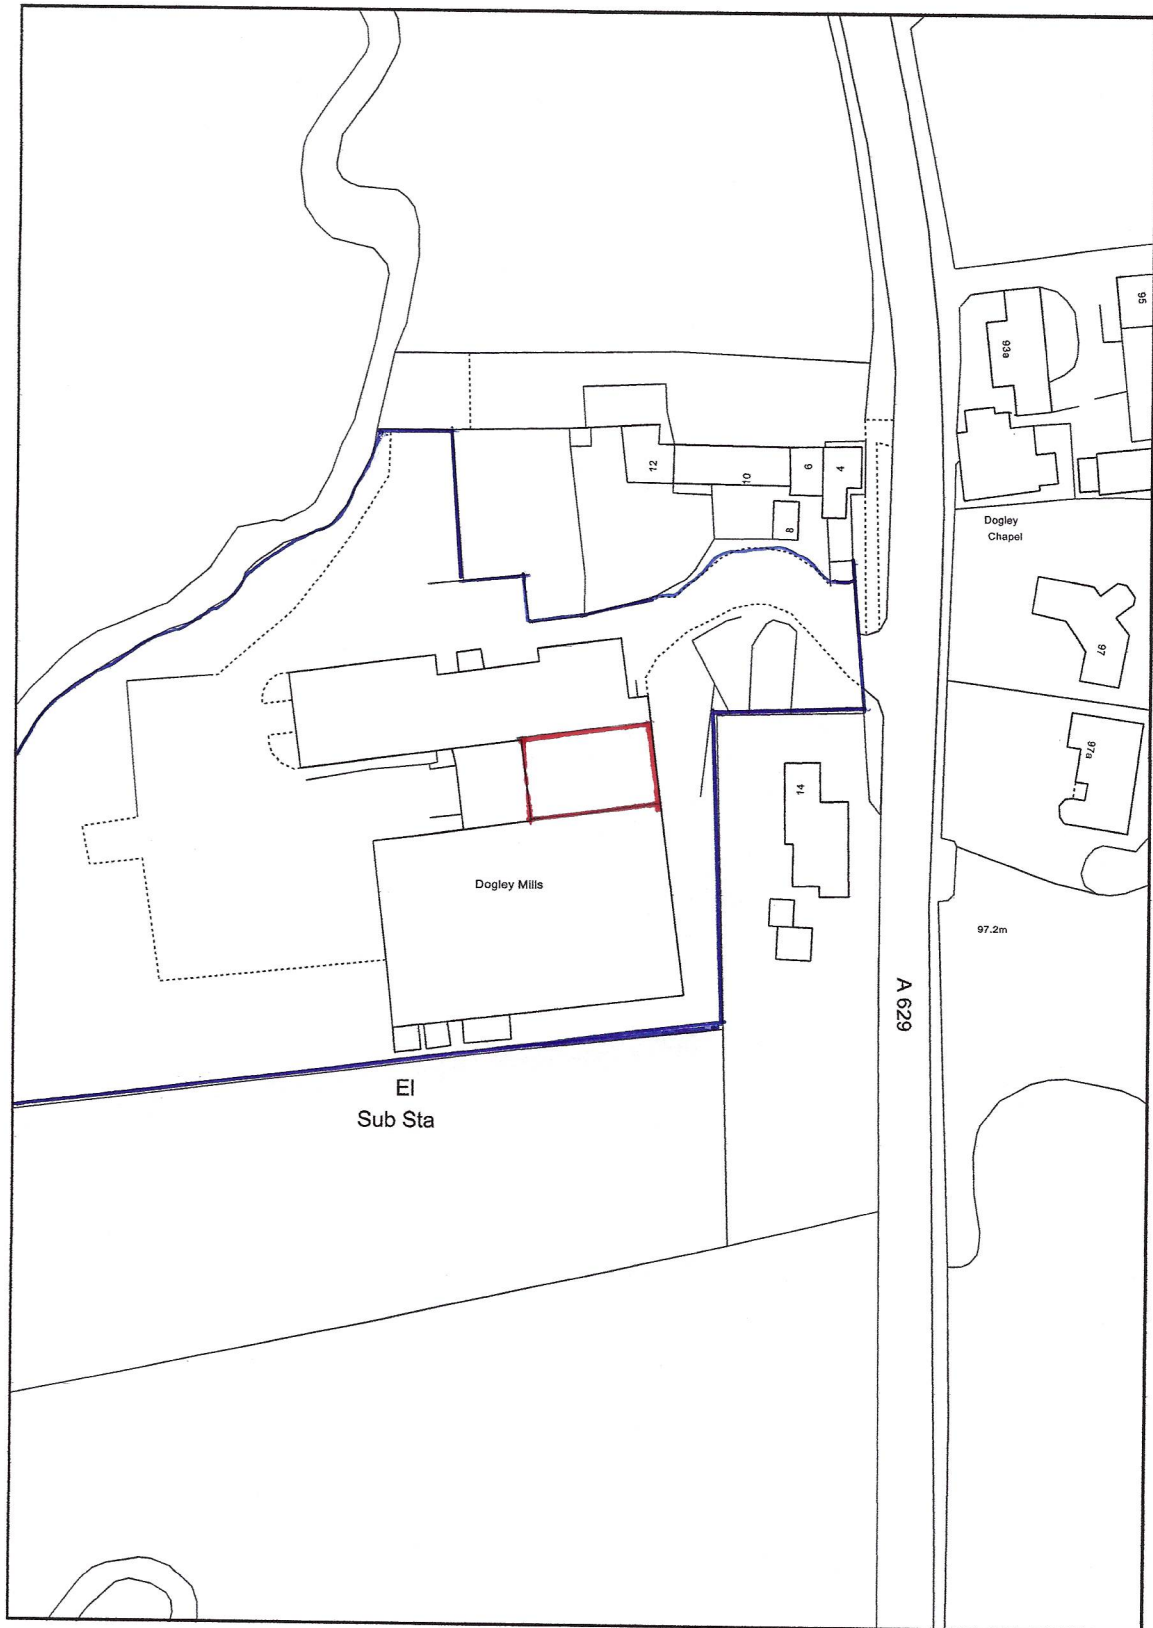

Planning Application

Metres
0 5 10 20 30 40 50

Map Information

Scale: 1: 1250

Date: 17/03/2022

Reference: Turner Title Plans

Order No: 879066

