




Proposed Front
1:50

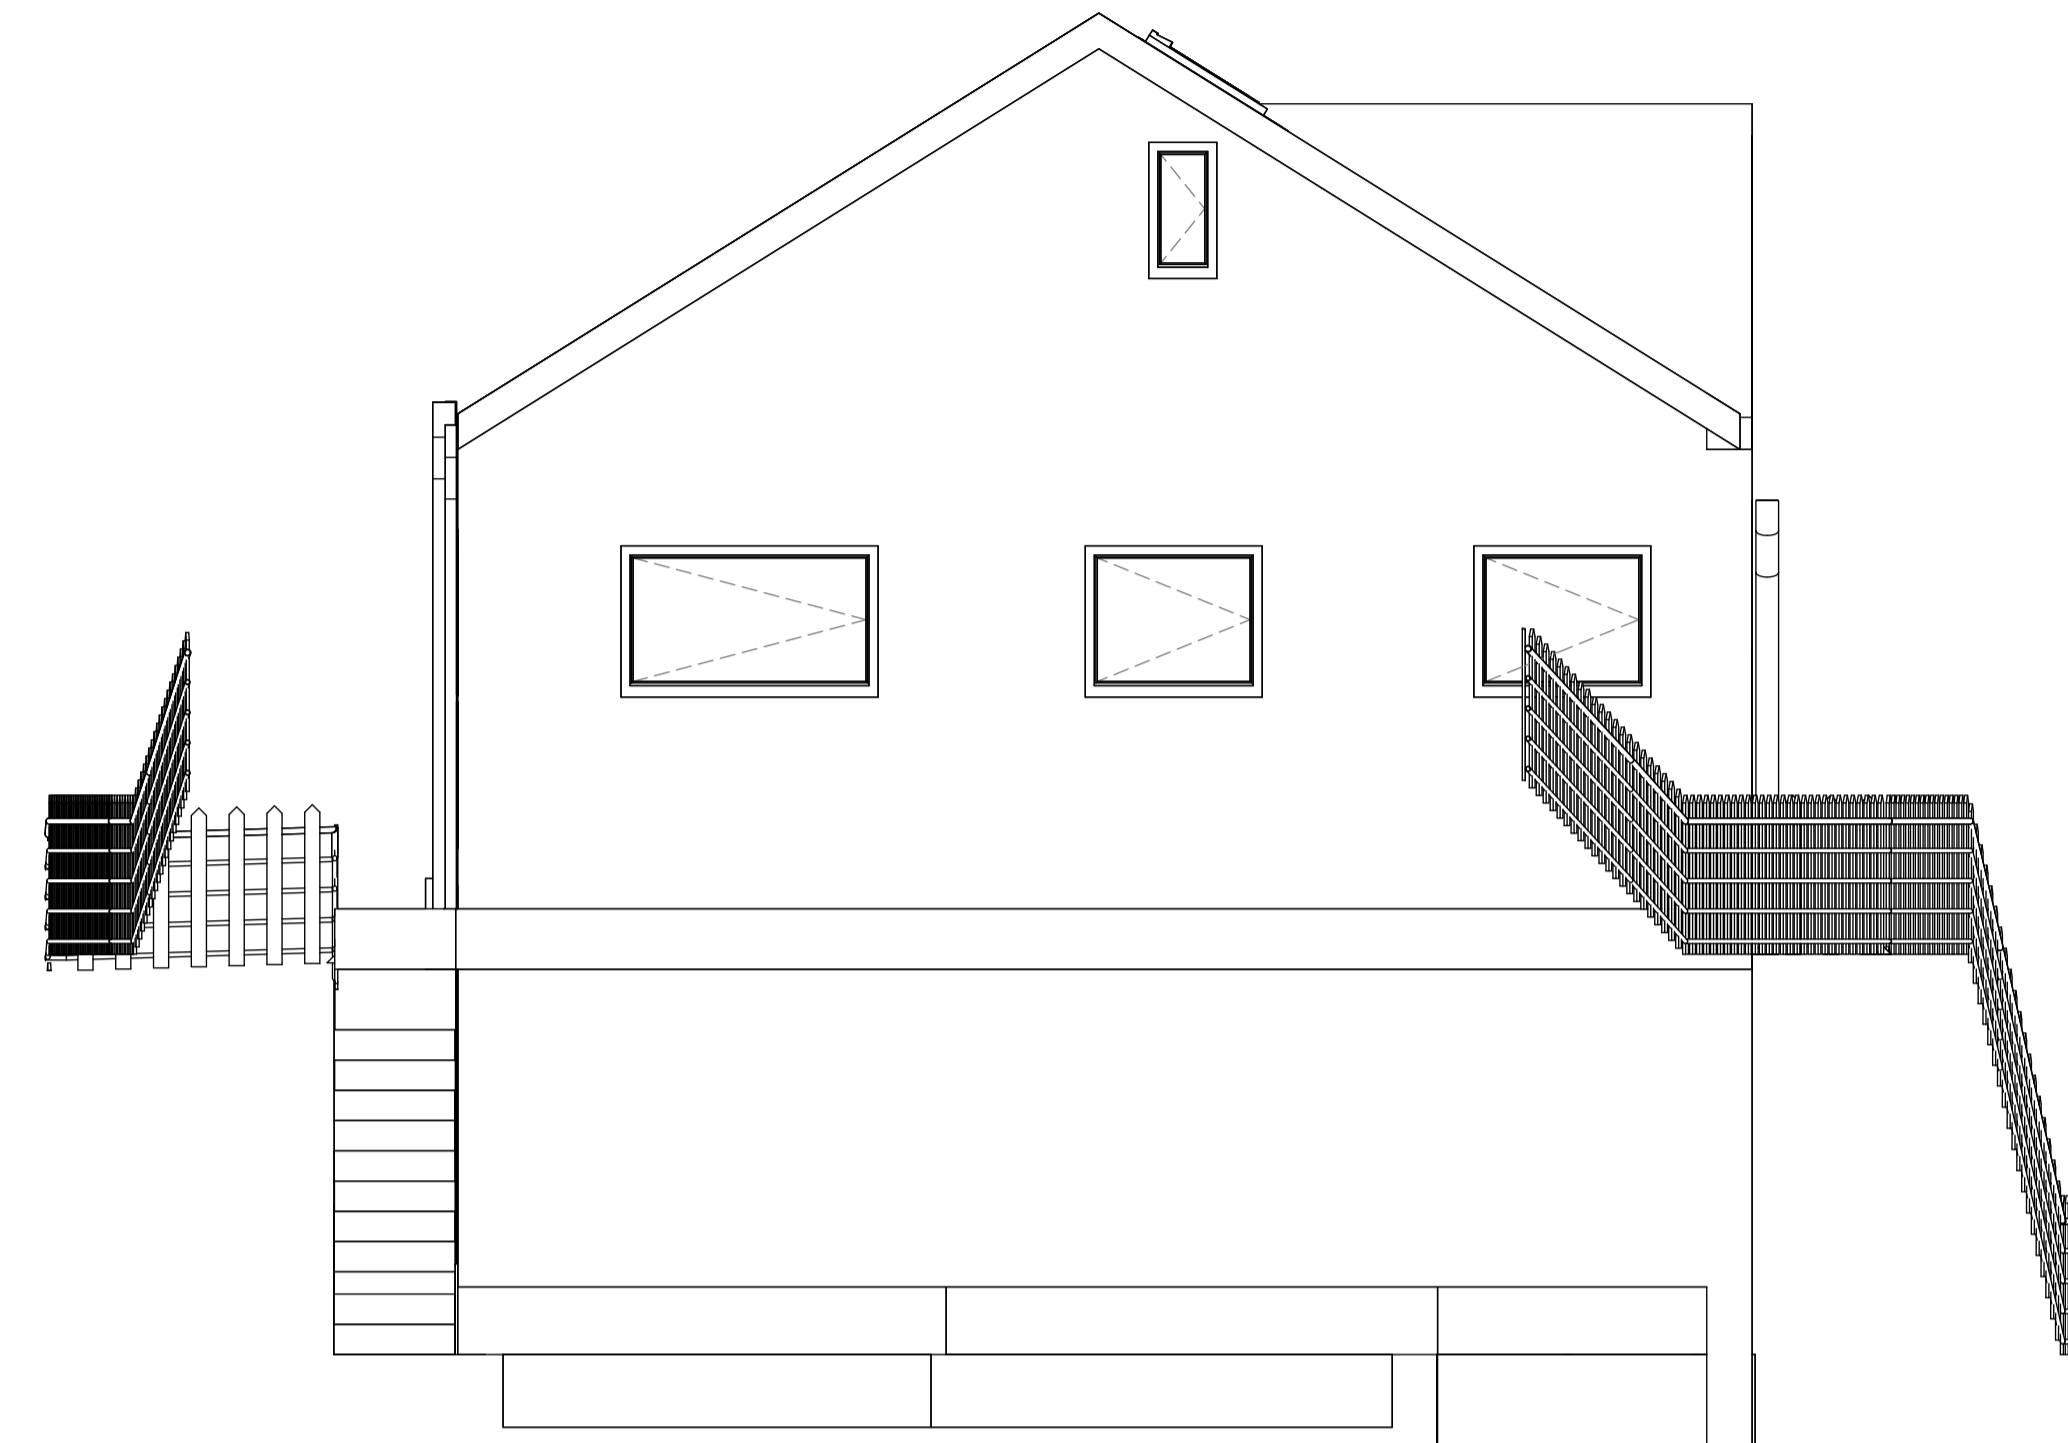

Proposed Rear
1:50

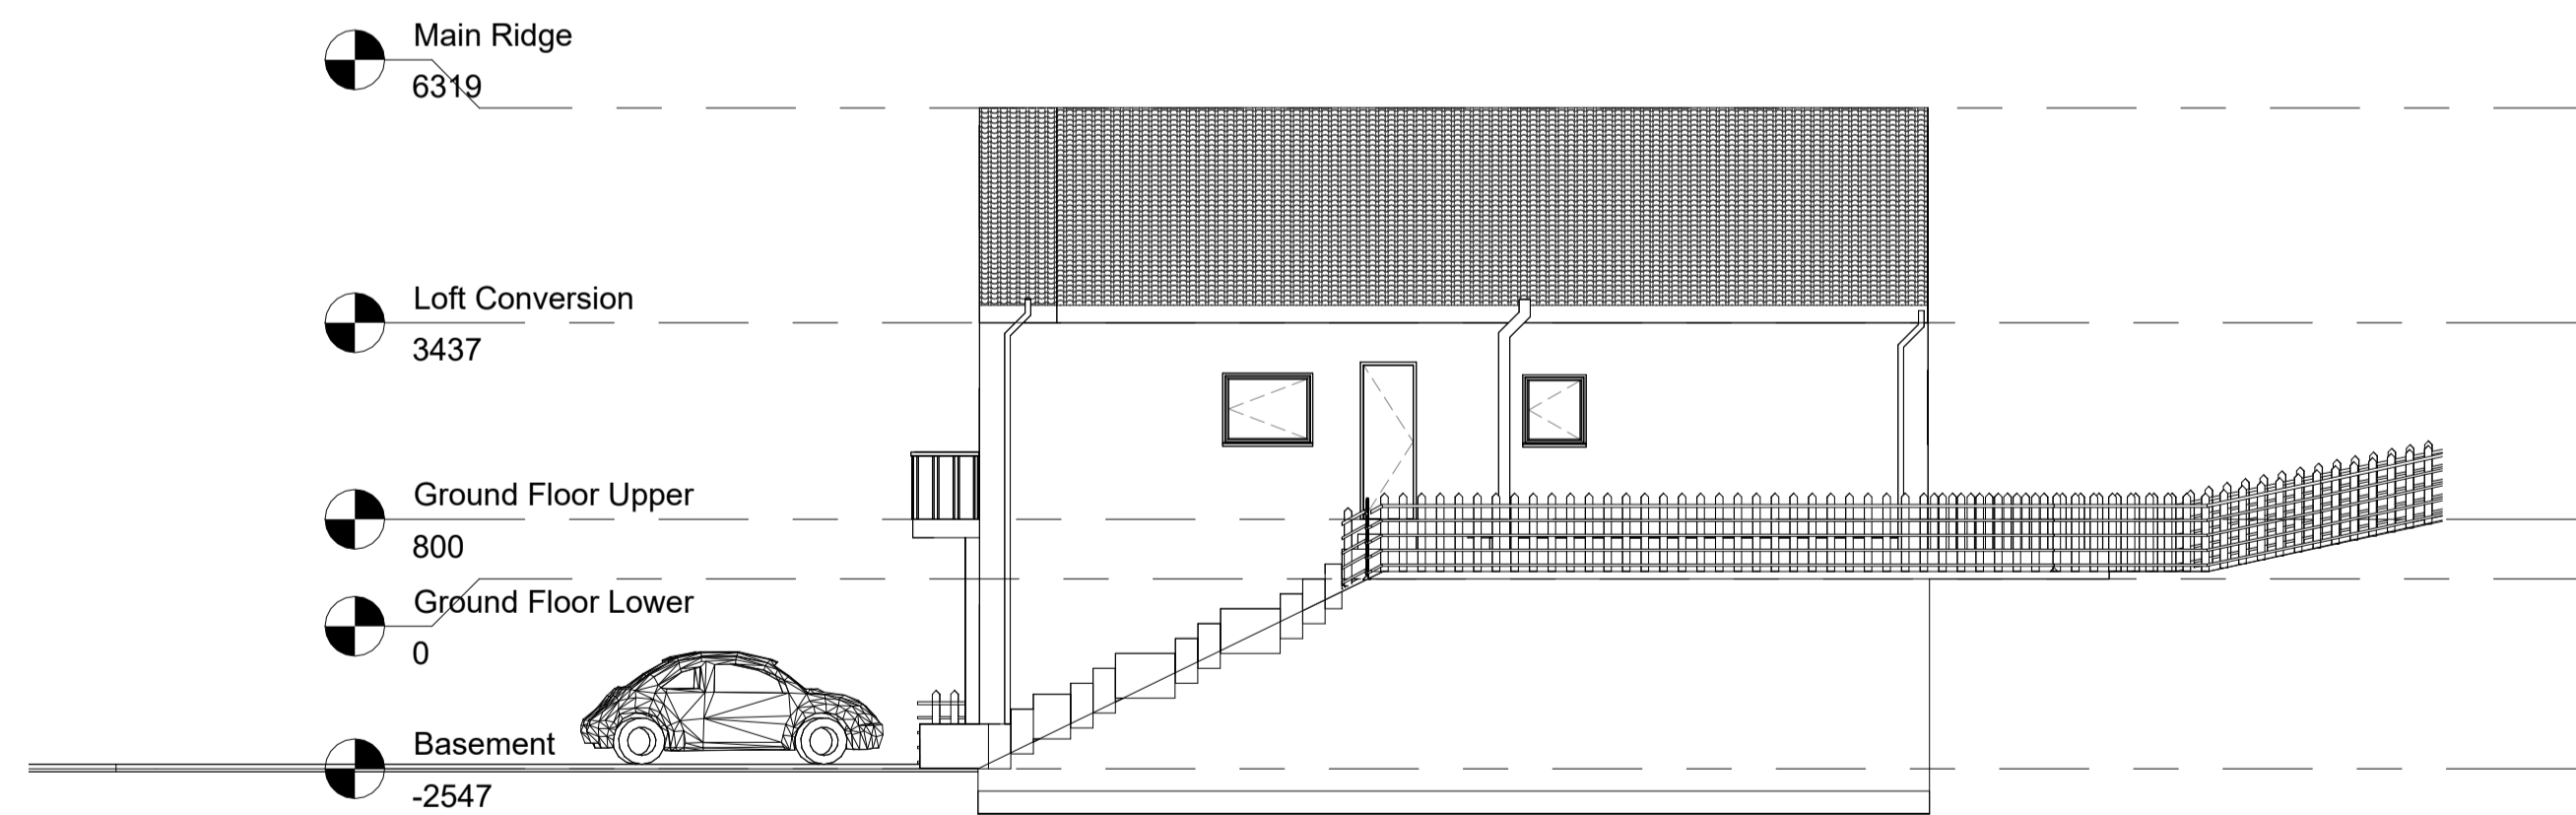

Proposed Right Side
1:100

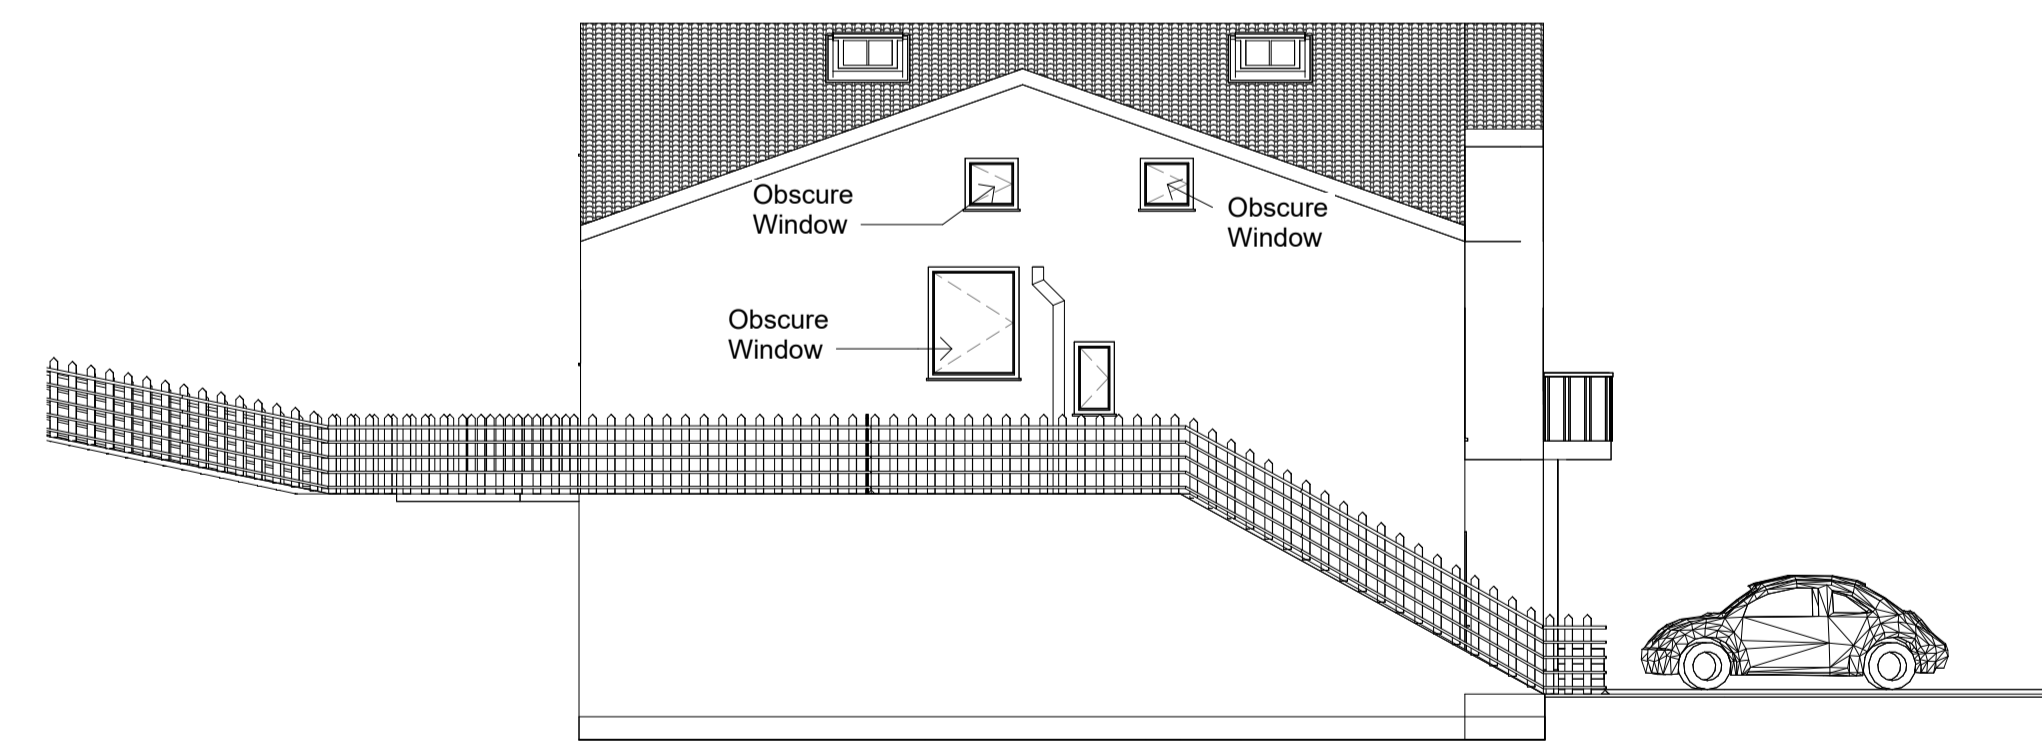

Proposed Left Side
1:100

Note:
All Dimensions Are Approximate
And TBC On Site By Contractor



Project Name
71 Croft Gardens, Birkby, Huddersfield, HD2 2FL

Drawing Title:
Proposed Elevations

Drawing Number: TR-A23-0603-002
Scale: As indicated@A1

Date: 21/11/23
Revision: C

Drawn By: AM
Checked by: JA

Reason For Issue:
Planning