


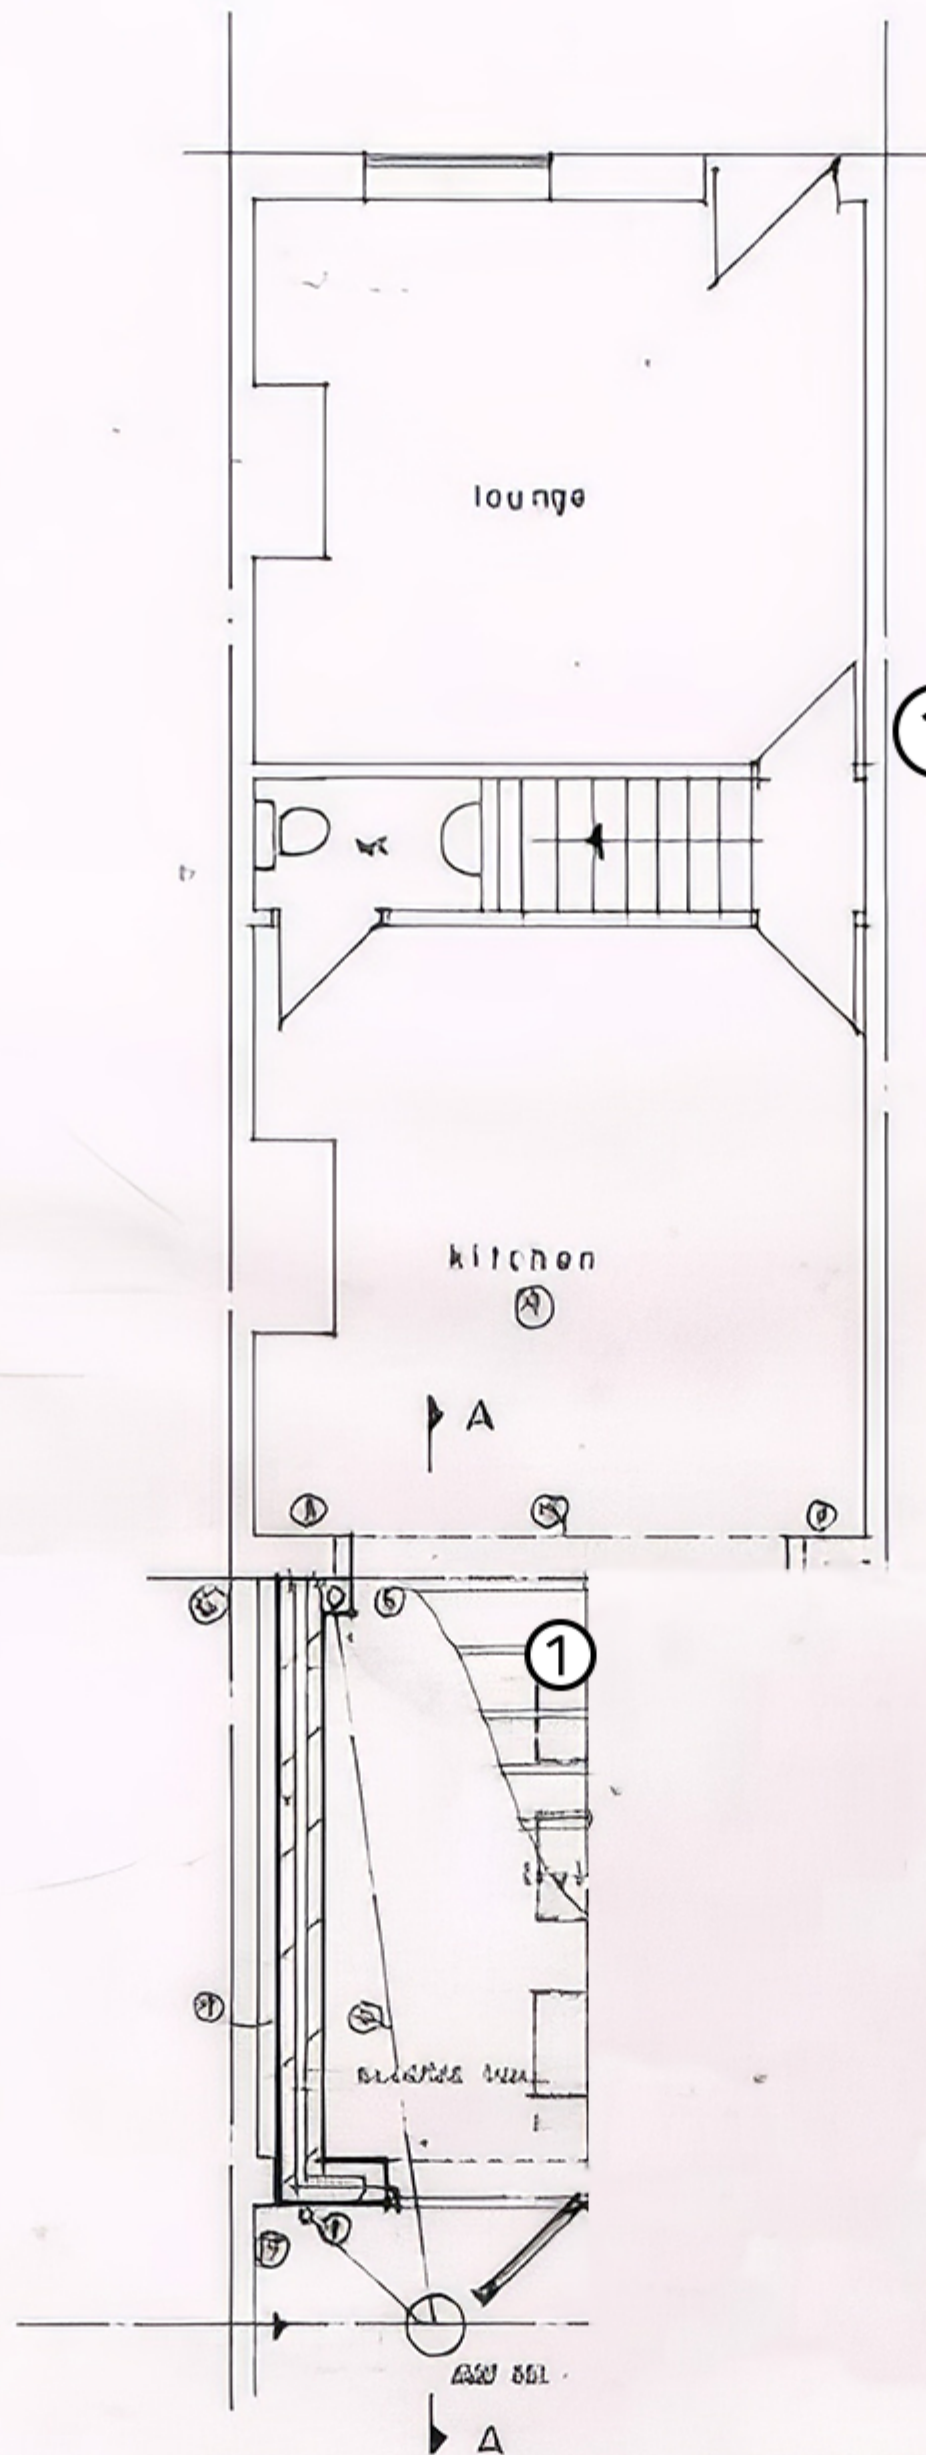

① Current access to dwelling

Existing Floor Plan