


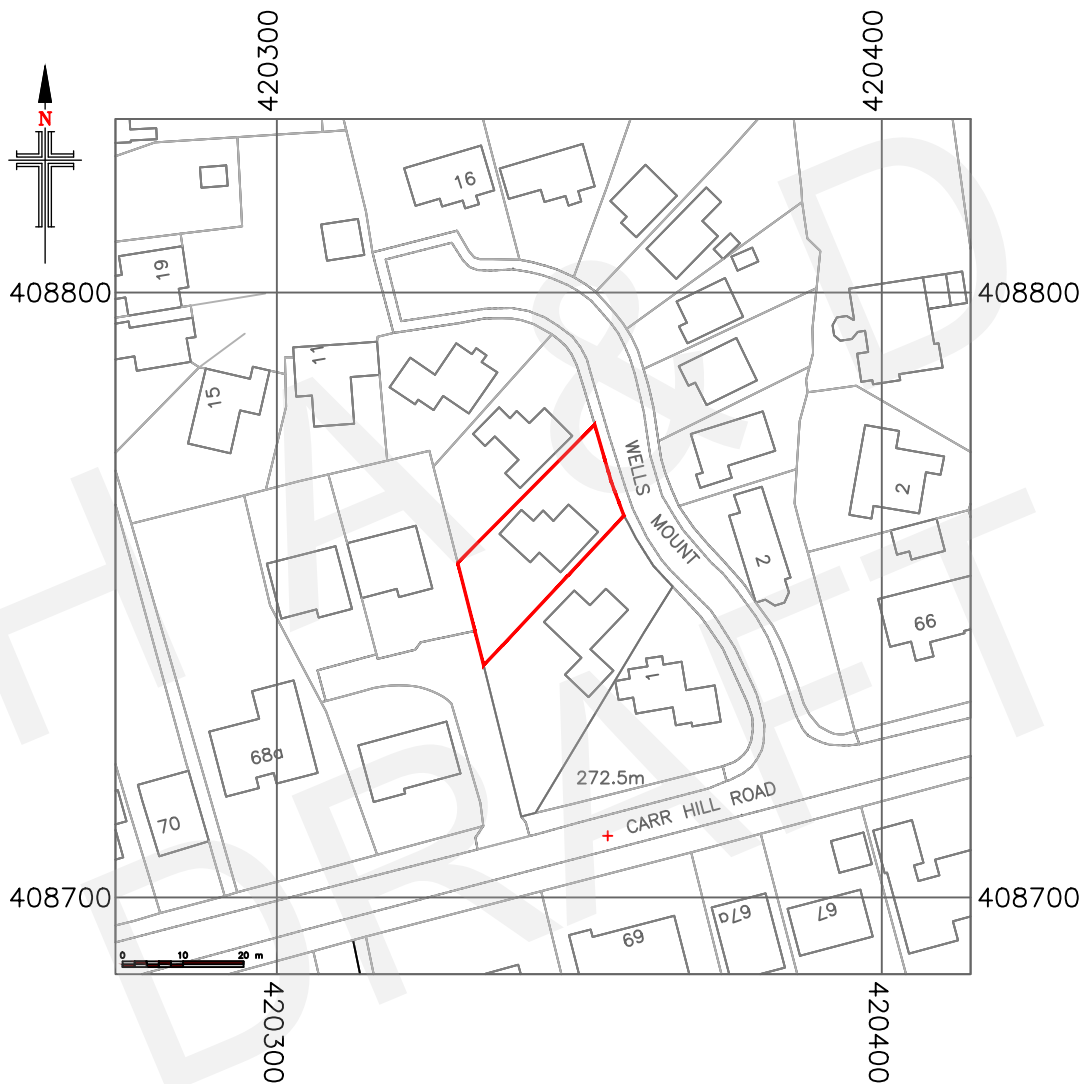

LOCATION PLAN
SCALE 1:1250

NOTES

1. No dimensions to be scaled.
IF IN DOUBT ASK.

2. All dimensions must be checked and verified on site by the Contractor prior to the commencement of works and Hinchliffe Architecture & Design Ltd. to be notified of any discrepancies.

3. The copyright of these drawings remains the property of Hinchliffe Architecture & Design Ltd. They must not be reproduced in any way without prior written consent from the originator (Hinchliffe Architecture & Design Ltd.)



hinchliffe
architecture
& design

Hinchliffe A&D
24 Carr View Road
Hepworth
Holmfirth
West Yorkshire
HD9 1HX
07921 907 162
01484 520 764
info@hinch-architecture.co.uk
www.hinch-architecture.co.uk

Project:

5 WELLS MOUNT
CUMBERWORTH
HUDDERSFIELD
W. YORKSHIRE
HD8 8XQ

Scale at A4:

1:1250

Status:

PLANNING

Date:

APRIL.2023

Drawing No.:

175-23-PL03

Revision:

—

Client: MRS N. WALTON

Drawing Title: LOCATION PLAN