

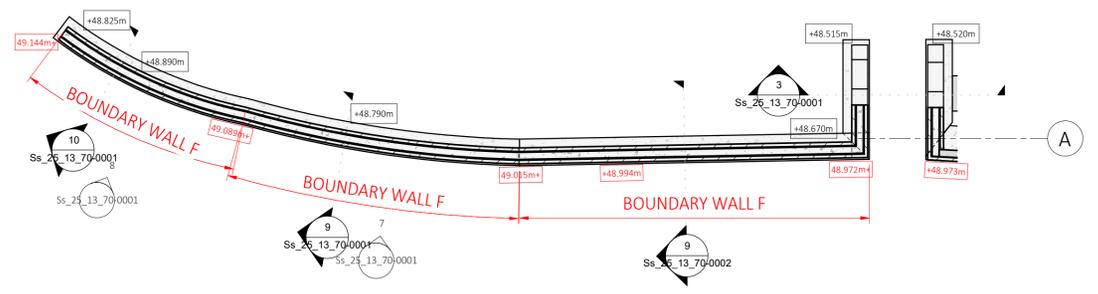
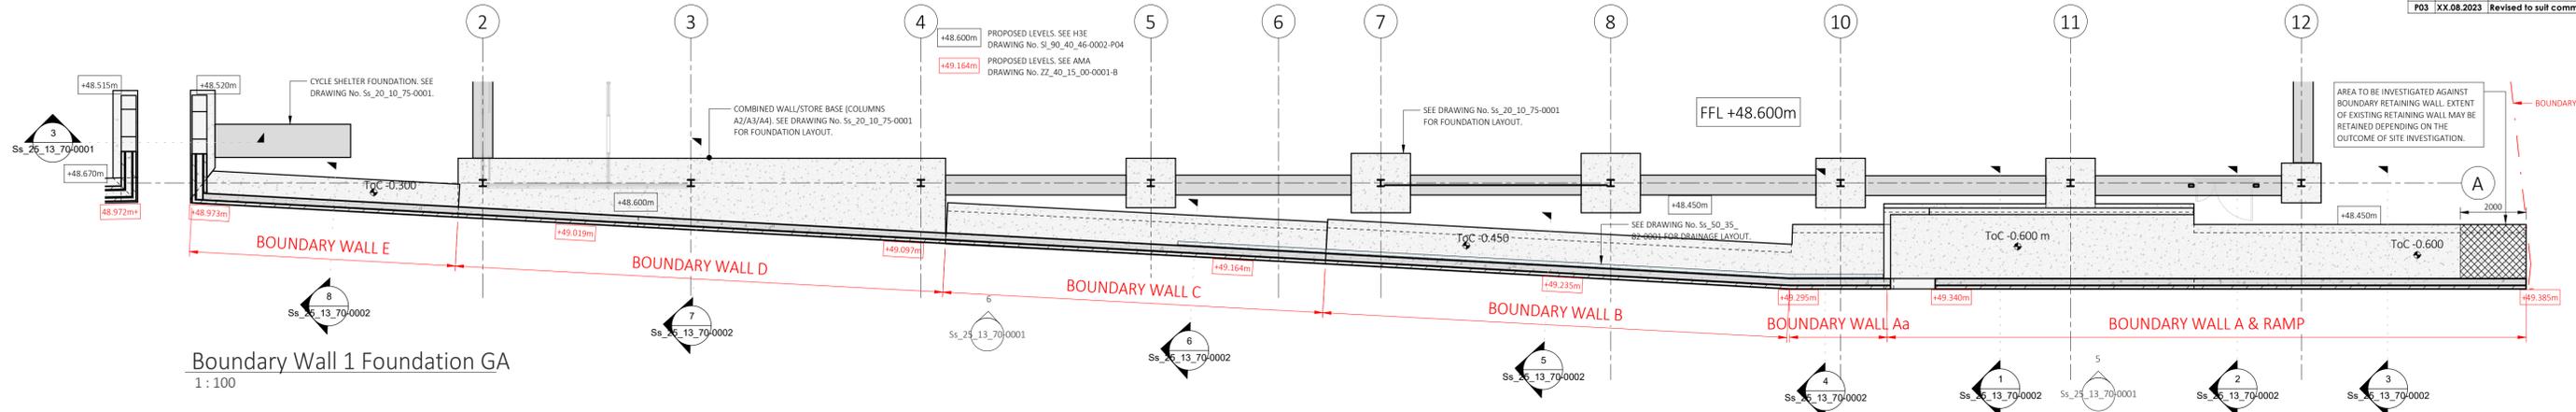
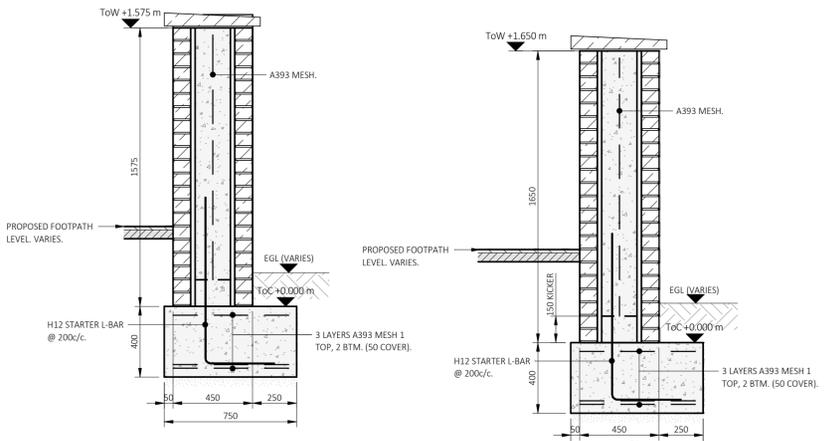
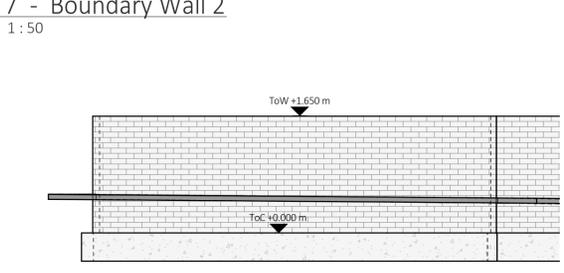
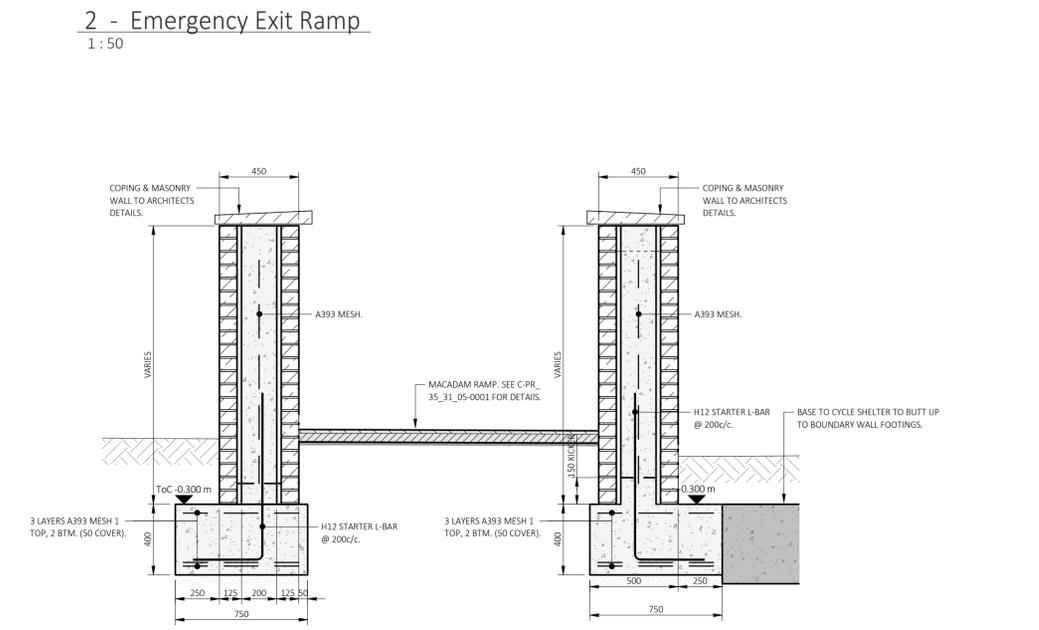
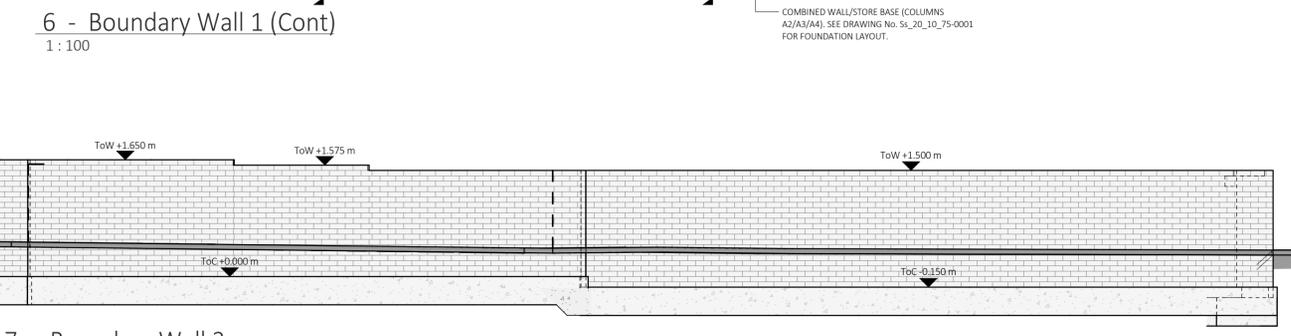
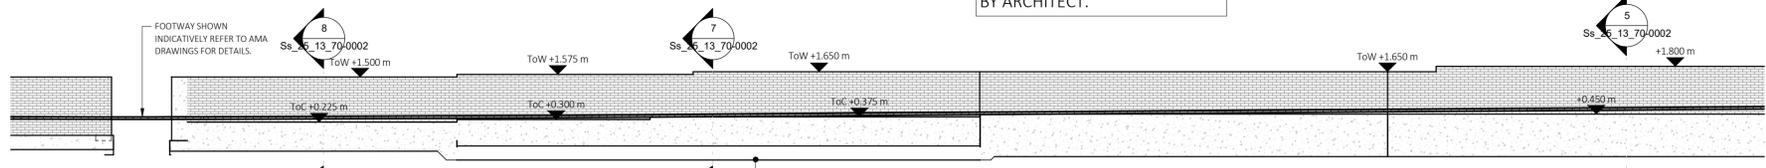


REV	DATE	DESCRIPTION	DRW	CHK
P01	27.07.2023	Initial Issue	NB	ST
P02	04.08.2023	Updated to suit comments & Highways Information.	NB	ST
P03	XX.08.2023	Revised to suit comments.	NB	ST/AB

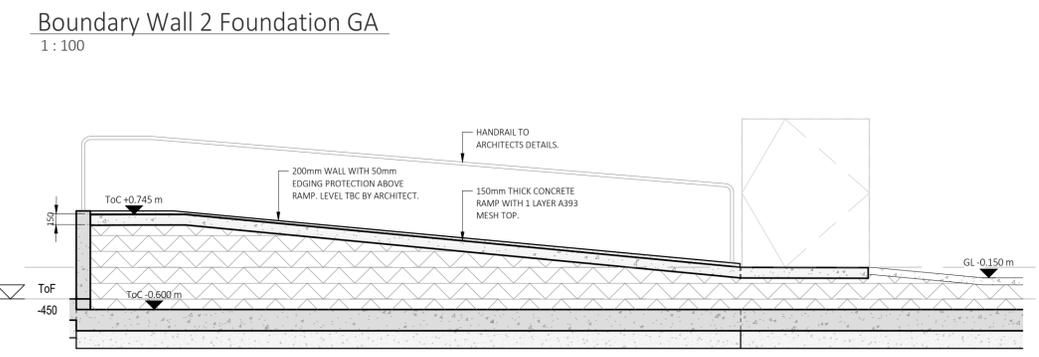

NOTE:-  
BOUNDARY WALLS A-E HAVE BEEN DESIGNED FOR VEHICULAR IMPACT F<sub>dy</sub> = 250kN.  
BOUNDARY WALL F HAS NOT BEEN DESIGNED FOR VEHICULAR IMPACT.

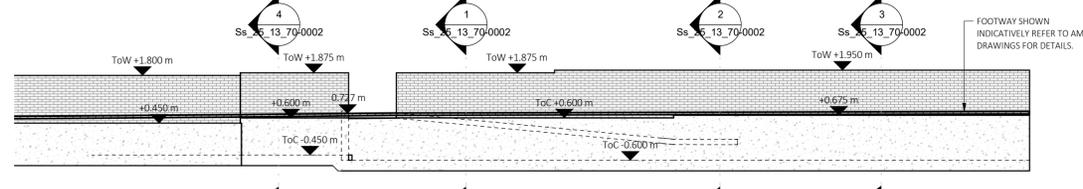

THIS DRAWING MUST NOT BE SCALED AND ALL DIMENSIONS ARE TO BE CHECKED ON SITE BEFORE WORK IS COMMENCED. THE DESIGN AND DRAWING ARE THE COPYRIGHT OF THE CONSULTANTS AND MUST NOT BE USED OR REPRODUCED WITHOUT THEIR PERMISSION. ANY DISCREPANCIES ARE TO BE REPORTED IMMEDIATELY TO THE CONSULTANTS. ALL INFORMATION SHOWN ON THE DRAWING IS SUBJECT TO OBTAINING THE NECESSARY STATUTORY CONSENTS.

Client <b>Aldi Stores Ltd</b>					
Project Title <b>Mirfield</b>					
Project Address <b>Huddersfield Road Mirfield</b>					
Drawing Title <b>Boundary Wall &amp; Ramp Wall GA</b>					
Job No.	Originator	Zone	Level	Type	Role
79-E????H3E		XX	XX	DR	S
System Classification <b>Ss_25_13_70-0001</b>			Drawing No.	Subability	Revision
			S1	P03	
Drawn	Checked	Date	Scale	Size	
NB	ST	July 2023	As indicated	A1	

Hydrock 3E Leeds  
Ground Floor Riverside West, Whitehall Road,  
Leeds  
LS1 4AW  
Tel: +44 (0)113 543 1700

Hydrock 3E Newcastle  
2 Esh Plaza, Sir Bobby Robson Way  
Great Park, Newcastle Upon Tyne  
NE13 9BA

