




REV	DATE	DESCRIPTION	DRW	CHK
P01	04.08.2023	Initial Issue	NB	ST
P02	XX.08.2023	Revised to suit comments.	NB	ST/AB

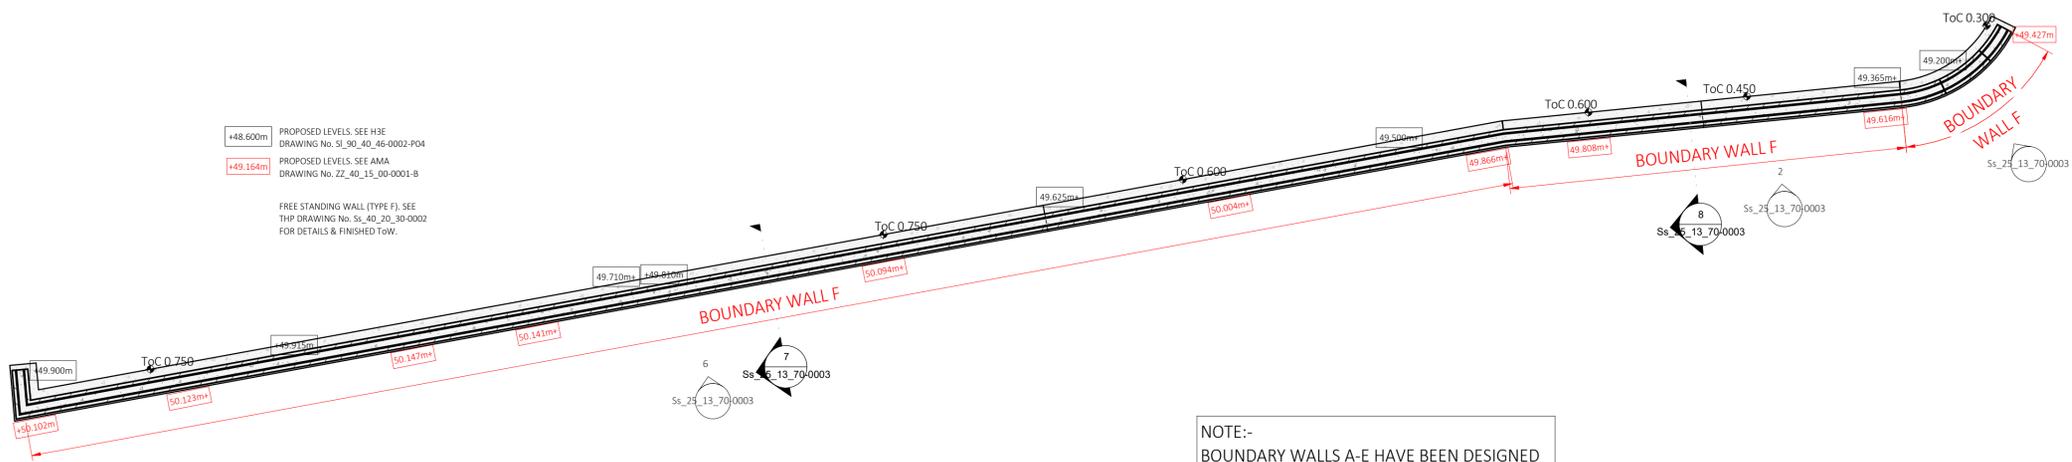


+48.600m PROPOSED LEVELS. SEE H3E DRAWING No. S1_90_40_46-0002-P04
+49.164m PROPOSED LEVELS. SEE AMA DRAWING No. ZZ_40_15_00-0001-B
FREE STANDING WALL (TYPE F). SEE TRIP DRAWING No. Ss_40_20_30-0002 FOR DETAILS & FINISHED ToW.

NOTE:-
BOUNDARY WALLS A-E HAVE BEEN DESIGNED FOR VEHICULAR IMPACT Fdy = 250kN.
BOUNDARY WALL F HAS NOT BEEN DESIGNED FOR VEHICULAR IMPACT.

Boundary Wall 3 Foundation GA
1 : 100


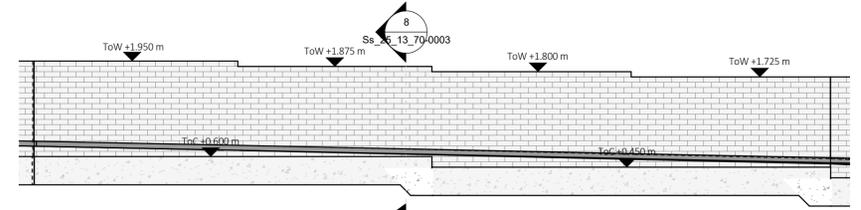
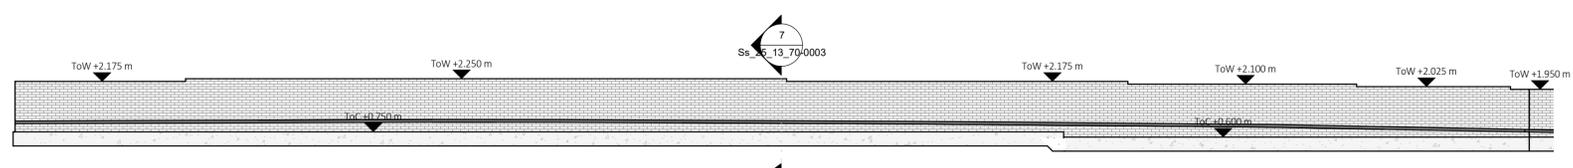


6 - Boundary Wall 3
1 : 100

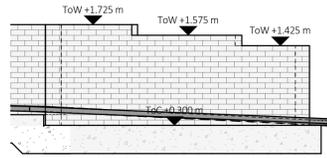

2 - Boundary Wall 3 (Cont)
1 : 50

3 - Boundary Wall 3 (End)
1 : 50

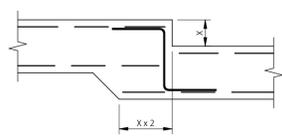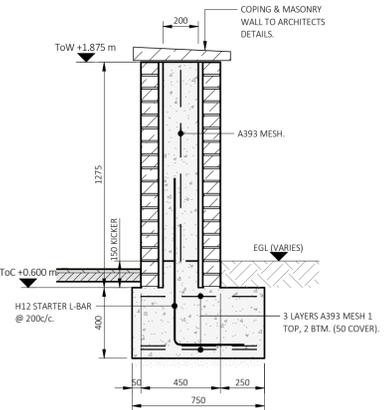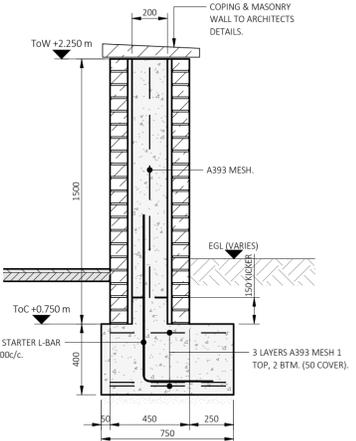

4 - Foundation Step
1 : 20

7 - Boundary Wall 3 Section 1
1 : 20

8 - Boundary Wall 3 Section 2
1 : 20

THIS DRAWING MUST NOT BE SCALED AND ALL DIMENSIONS ARE TO BE CHECKED ON SITE BEFORE WORK IS COMMENCED. THE DESIGN AND DRAWING ARE THE COPYRIGHT OF THE CONSULTANTS AND MUST NOT BE USED OR REPRODUCED WITHOUT THEIR PERMISSION. ANY DISCREPANCIES ARE TO BE REPORTED IMMEDIATELY TO THE CONSULTANTS. ALL INFORMATION SHOWN ON THE DRAWING IS SUBJECT TO OBTAINING THE NECESSARY STATUTORY CONSENTS.

Client: Aldi Stores Ltd
Project Title: Mirfield
Project Address: Huddersfield Road, Mirfield



Drawing Title: Boundary Wall & Ramp Boundary Wall 3

Job No.	Originator	Zone	Level	Type	Role
79-E????H3E	XX	XX	DR	S	

System Classification	Drawing No.	Subsidiary	Revision
Ss_25_13_70-0003	S1	P02	

Drawn	Checked	Date	Scale	Size
NB	ST	August.2023	As indicated	A1

Hydrock 3E Leeds
Ground Floor Riverside West, Whitehall Road,
Leeds LS1 4AW
Tel: +44 (0)113 543 1700

Hydrock 3E Newcastle
2 Esh Plaza, Sir Bobby Robson Way
Great Park, Newcastle Upon Tyne
NE13 9BA

