


Notes:
 This drawing is the sole copyright of KPP Architects Ltd and reproduction in any form is forbidden unless permission is obtained in writing.
 Do not scale from this drawing. Any discrepancies on site should be brought to the attention of KPP Architects Ltd.
 Work and materials must comply with the current building regulations and codes of practice and be read in conjunction with building specifications and other sub-contractors information. All materials are to be installed in strict accordance with the recommendations of the manufacturers.

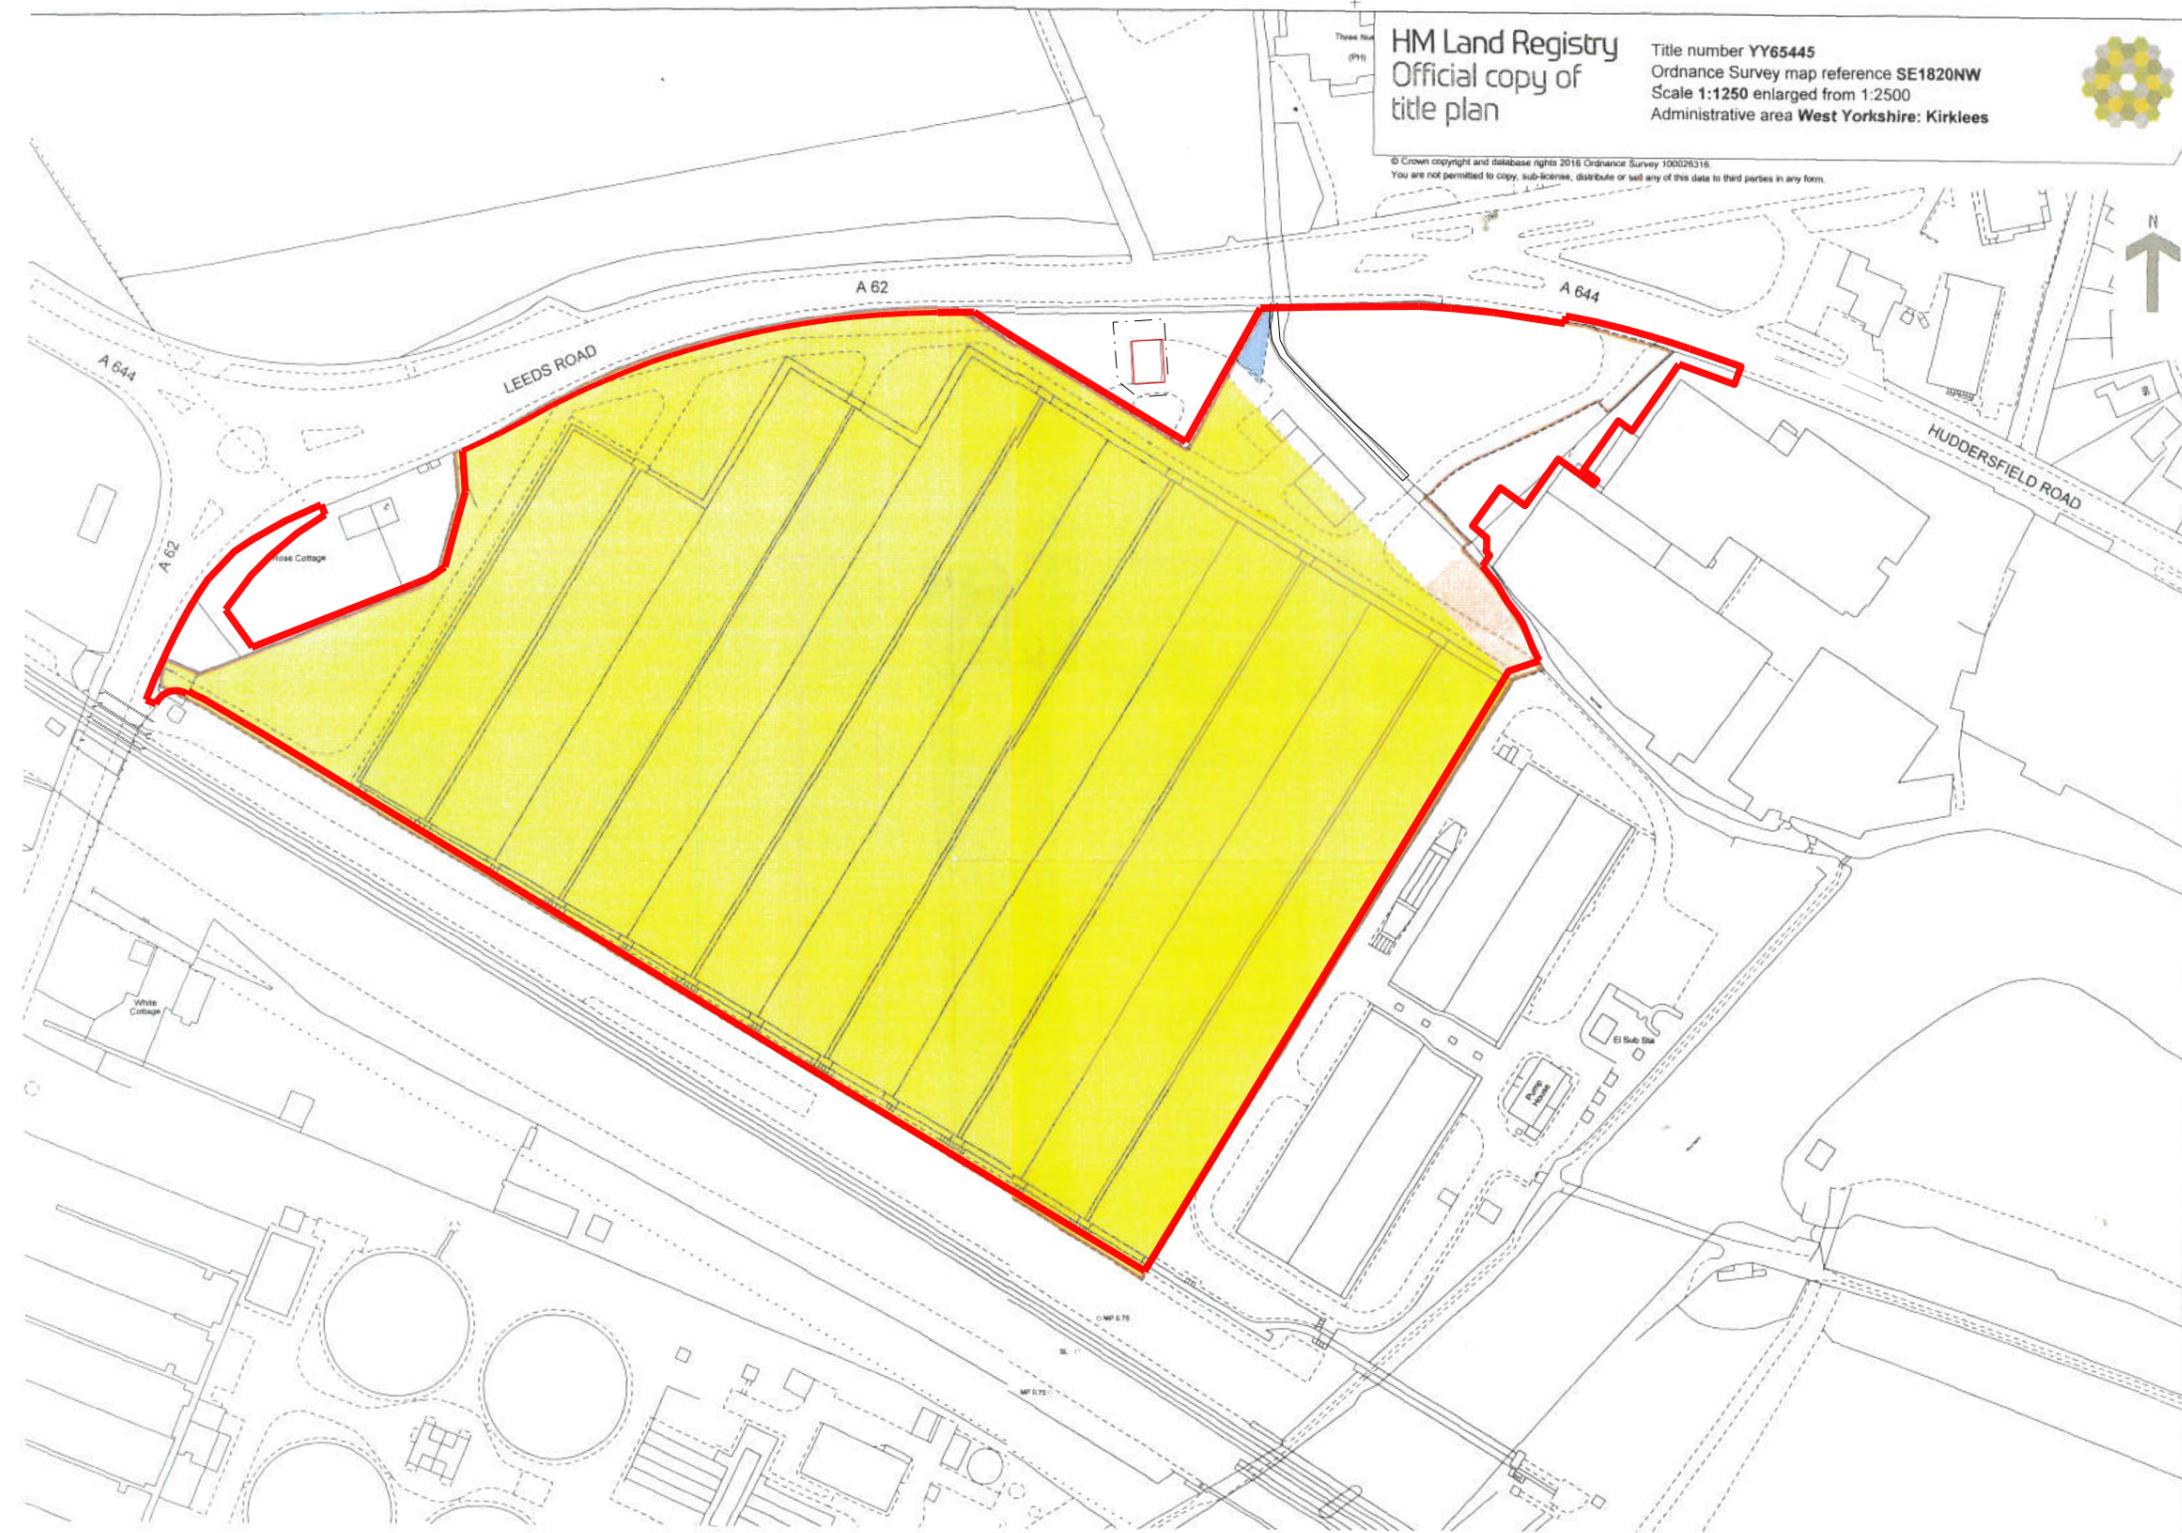

HM Land Registry
 Official copy of
 title plan
 Title number YY65445
 Ordnance Survey map reference SE1820NW
 Scale 1:1250 enlarged from 1:2500
 Administrative area West Yorkshire: Kirklees



© Crown copyright and database rights 2016 Ordnance Survey 100026316.
 You are not permitted to copy, sub-license, distribute or sell any of this data to third parties in any form.

| | | | |
|----|------------------|----|---------|
| P2 | UPDATED RED LINE | AB | MAY '24 |
| P1 | UPDATED RED LINE | AB | MAY '24 |

| Rev | Description | By | Child | Date |
|-----|-------------|----|-------|------|
|-----|-------------|----|-------|------|

Client

JOHN COTTON GROUP LTD

Project Title

**COOPER BRIDGE
 MIRFIELD**

Drawing Title

LOCATION PLAN

KPP
 ARCHITECTS
 Lodge House
 12 Town Street
 Horsforth, Leeds LS184RJ
 T : +44 (0) 113 2390460
 E : architects@kpp-leeds.co.uk
 W : www.kpp-leeds.co.uk

| Scale | Site | Date | Drawn | Checked |
|--------|------|---------|-------|---------|
| 1:2000 | A3 | JUN '23 | AB | . |

Status
PLANNING

| | |
|---------------------------|------------------|
| KPP Job No 2172 | Rev P2 |
|---------------------------|------------------|

Number
2000