


Notes:
This drawing is the sole copyright of KPP Architects Ltd and reproduction in any form is forbidden unless permission is obtained in writing.
Do not scale from this drawing. Any discrepancies on site should be brought to the attention of KPP Architects Ltd.
Work and materials must comply with the current building regulations and codes of practice and be read in conjunction with building specifications and other sub-contractors information. All materials are to be installed in strict accordance with the recommendations of the manufacturers.

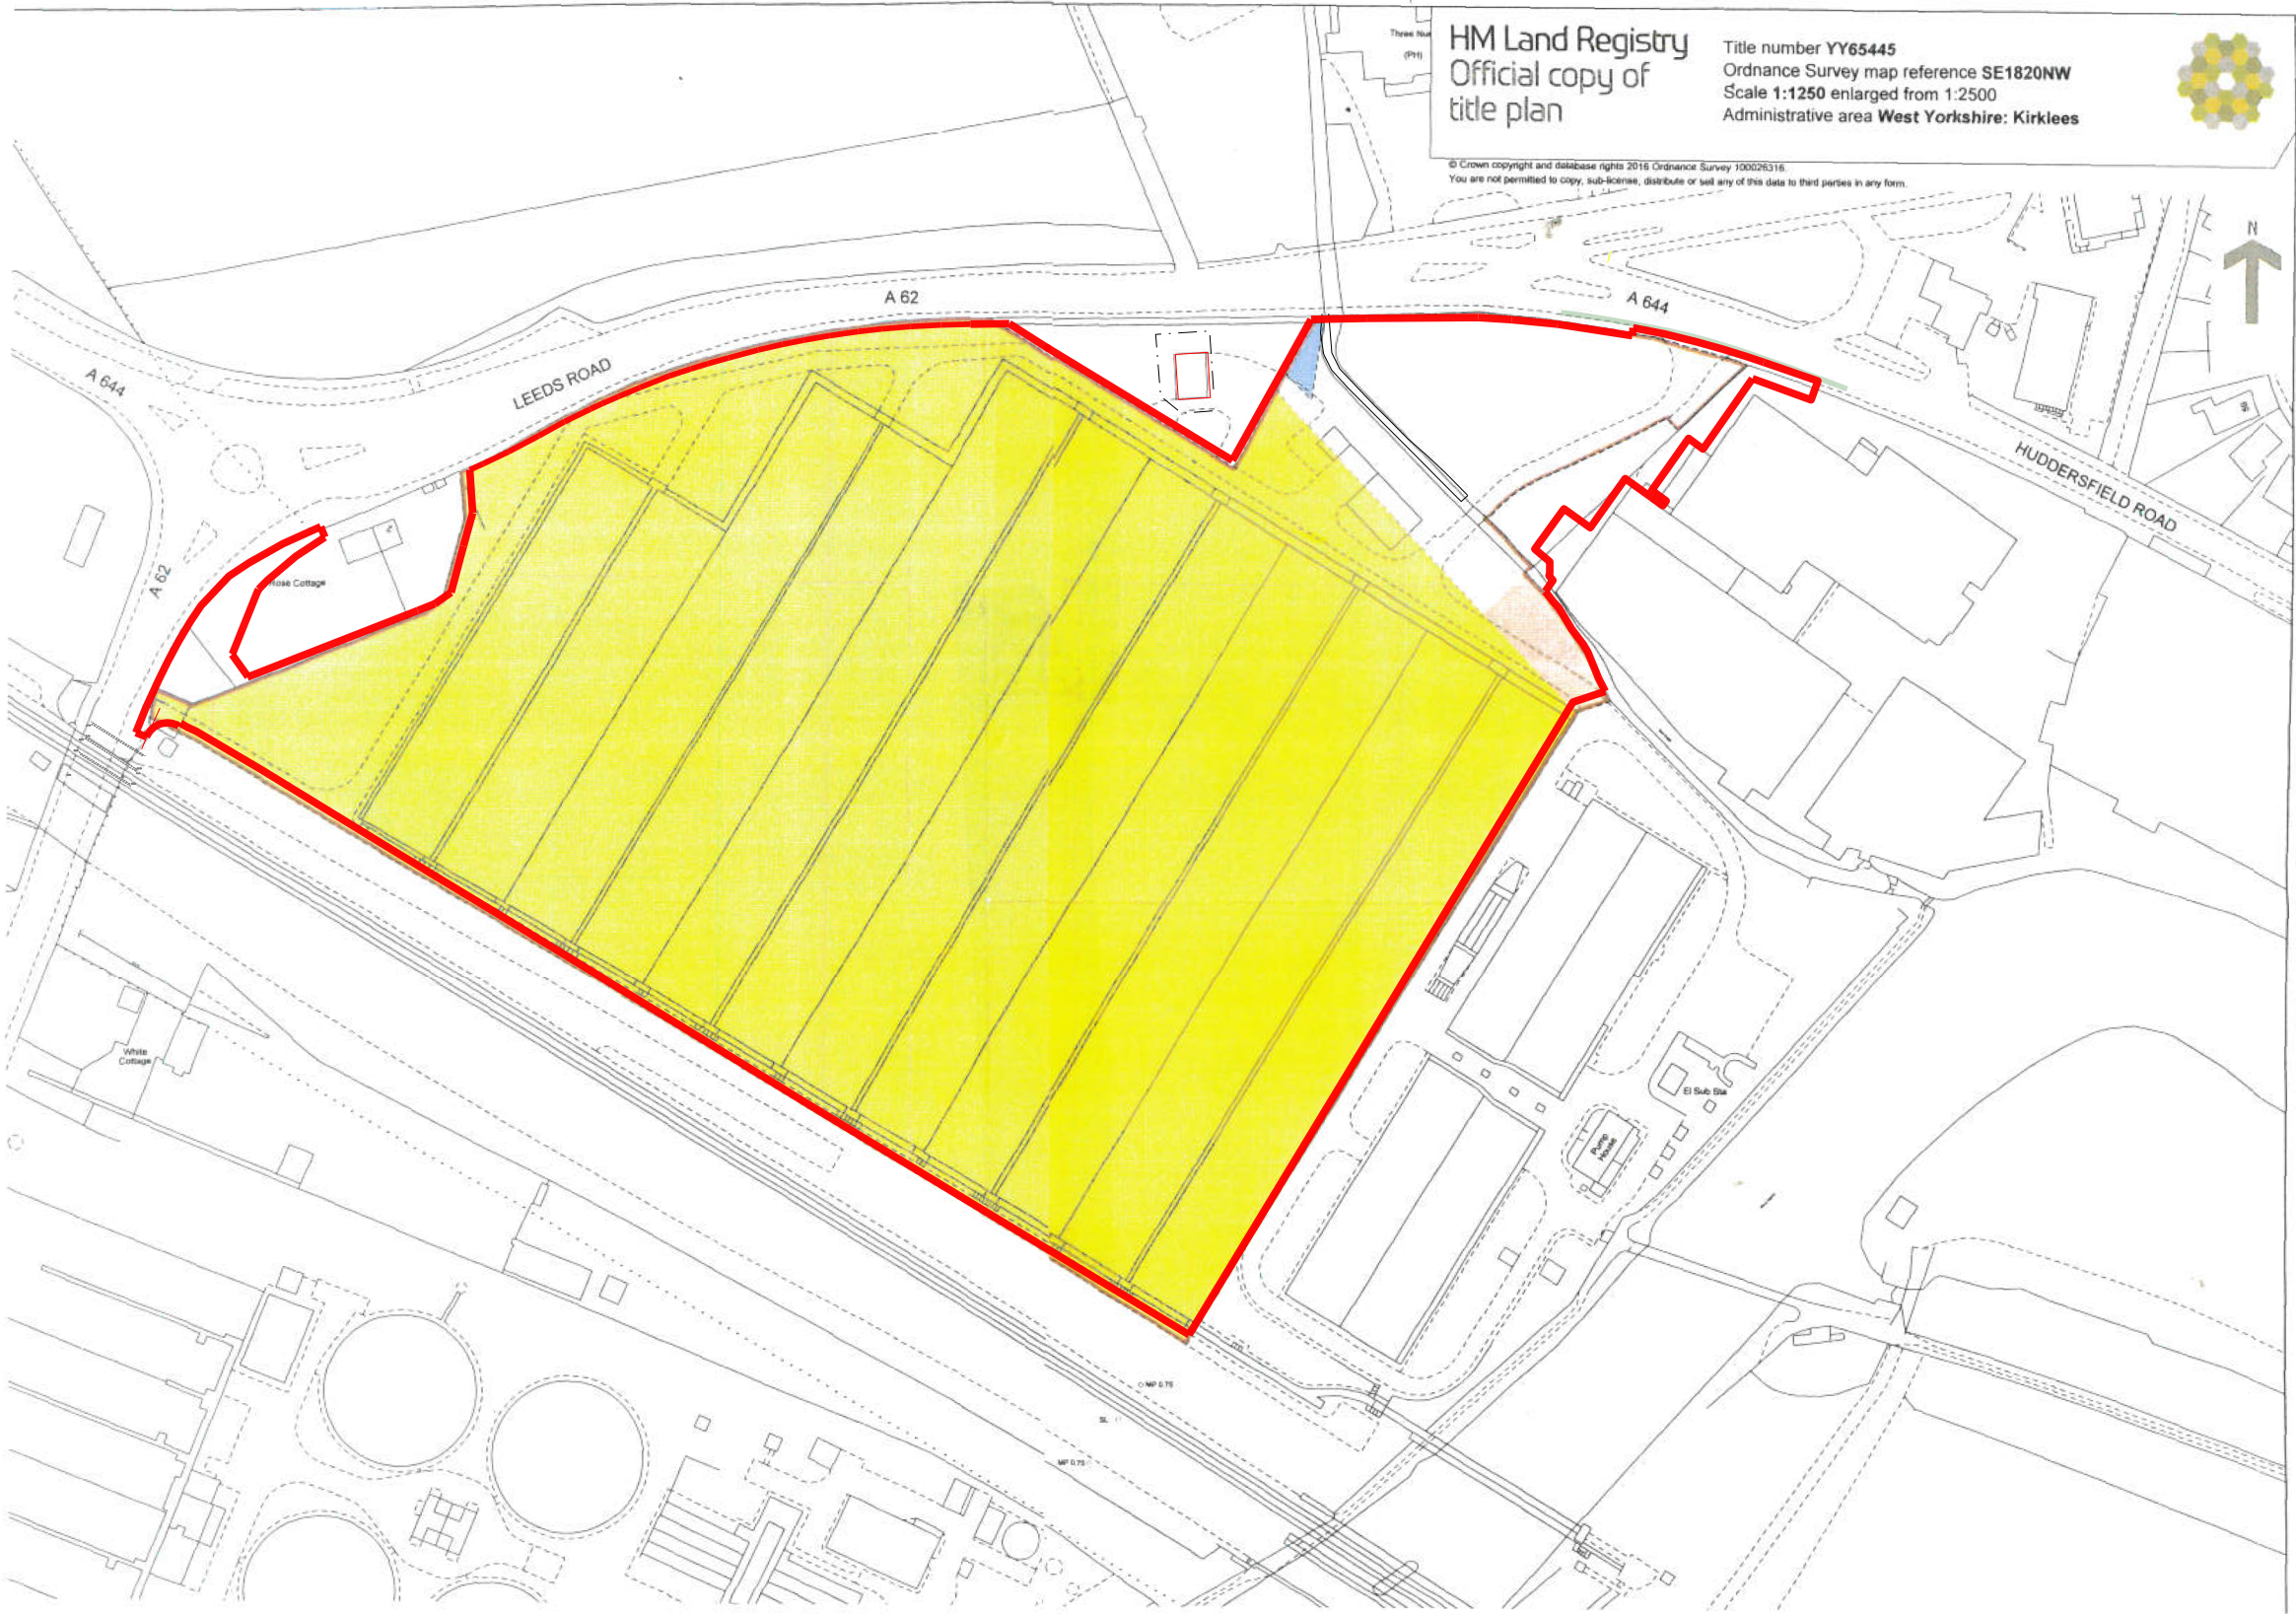

P3	UPDATED RED LINE	AB	06/08/24
P2	UPDATED RED LINE	AB	MAY '24
P1	UPDATED RED LINE	AB	MAY '24

Rev	Description	By	Chkd	Date
-----	-------------	----	------	------

Client

JOHN COTTON GROUP LTD

Project Title

**COOPER BRIDGE
MIRFIELD**

Drawing Title

LOCATION PLAN

KPP
ARCHITECTS
Lodge House
12 Town Street
Horsforth, Leeds LS184RJ
T : +44 (0) 113 2390460
E : architects@kpp-leeds.co.uk
W : www.kpp-leeds.co.uk

Scale	Site	Date	Drawn	Checked
1:2000	A3	JUN' 23	AB	.

Status
PLANNING

KPP Job No 2172	Rev P3
---------------------------	------------------

Number
2000