


Notes:
 This drawing is the sole copyright of KPP Architects Ltd and reproduction in any form is forbidden unless permission is obtained in writing.
 Do not scale from this drawing. Any discrepancies on site should be brought to the attention of KPP Architects Ltd.
 Work and materials must comply with the current building regulations and codes of practice and be read in conjunction with building specifications and other sub-contractors information. All materials are to be installed in strict accordance with the recommendations of the manufacturers.

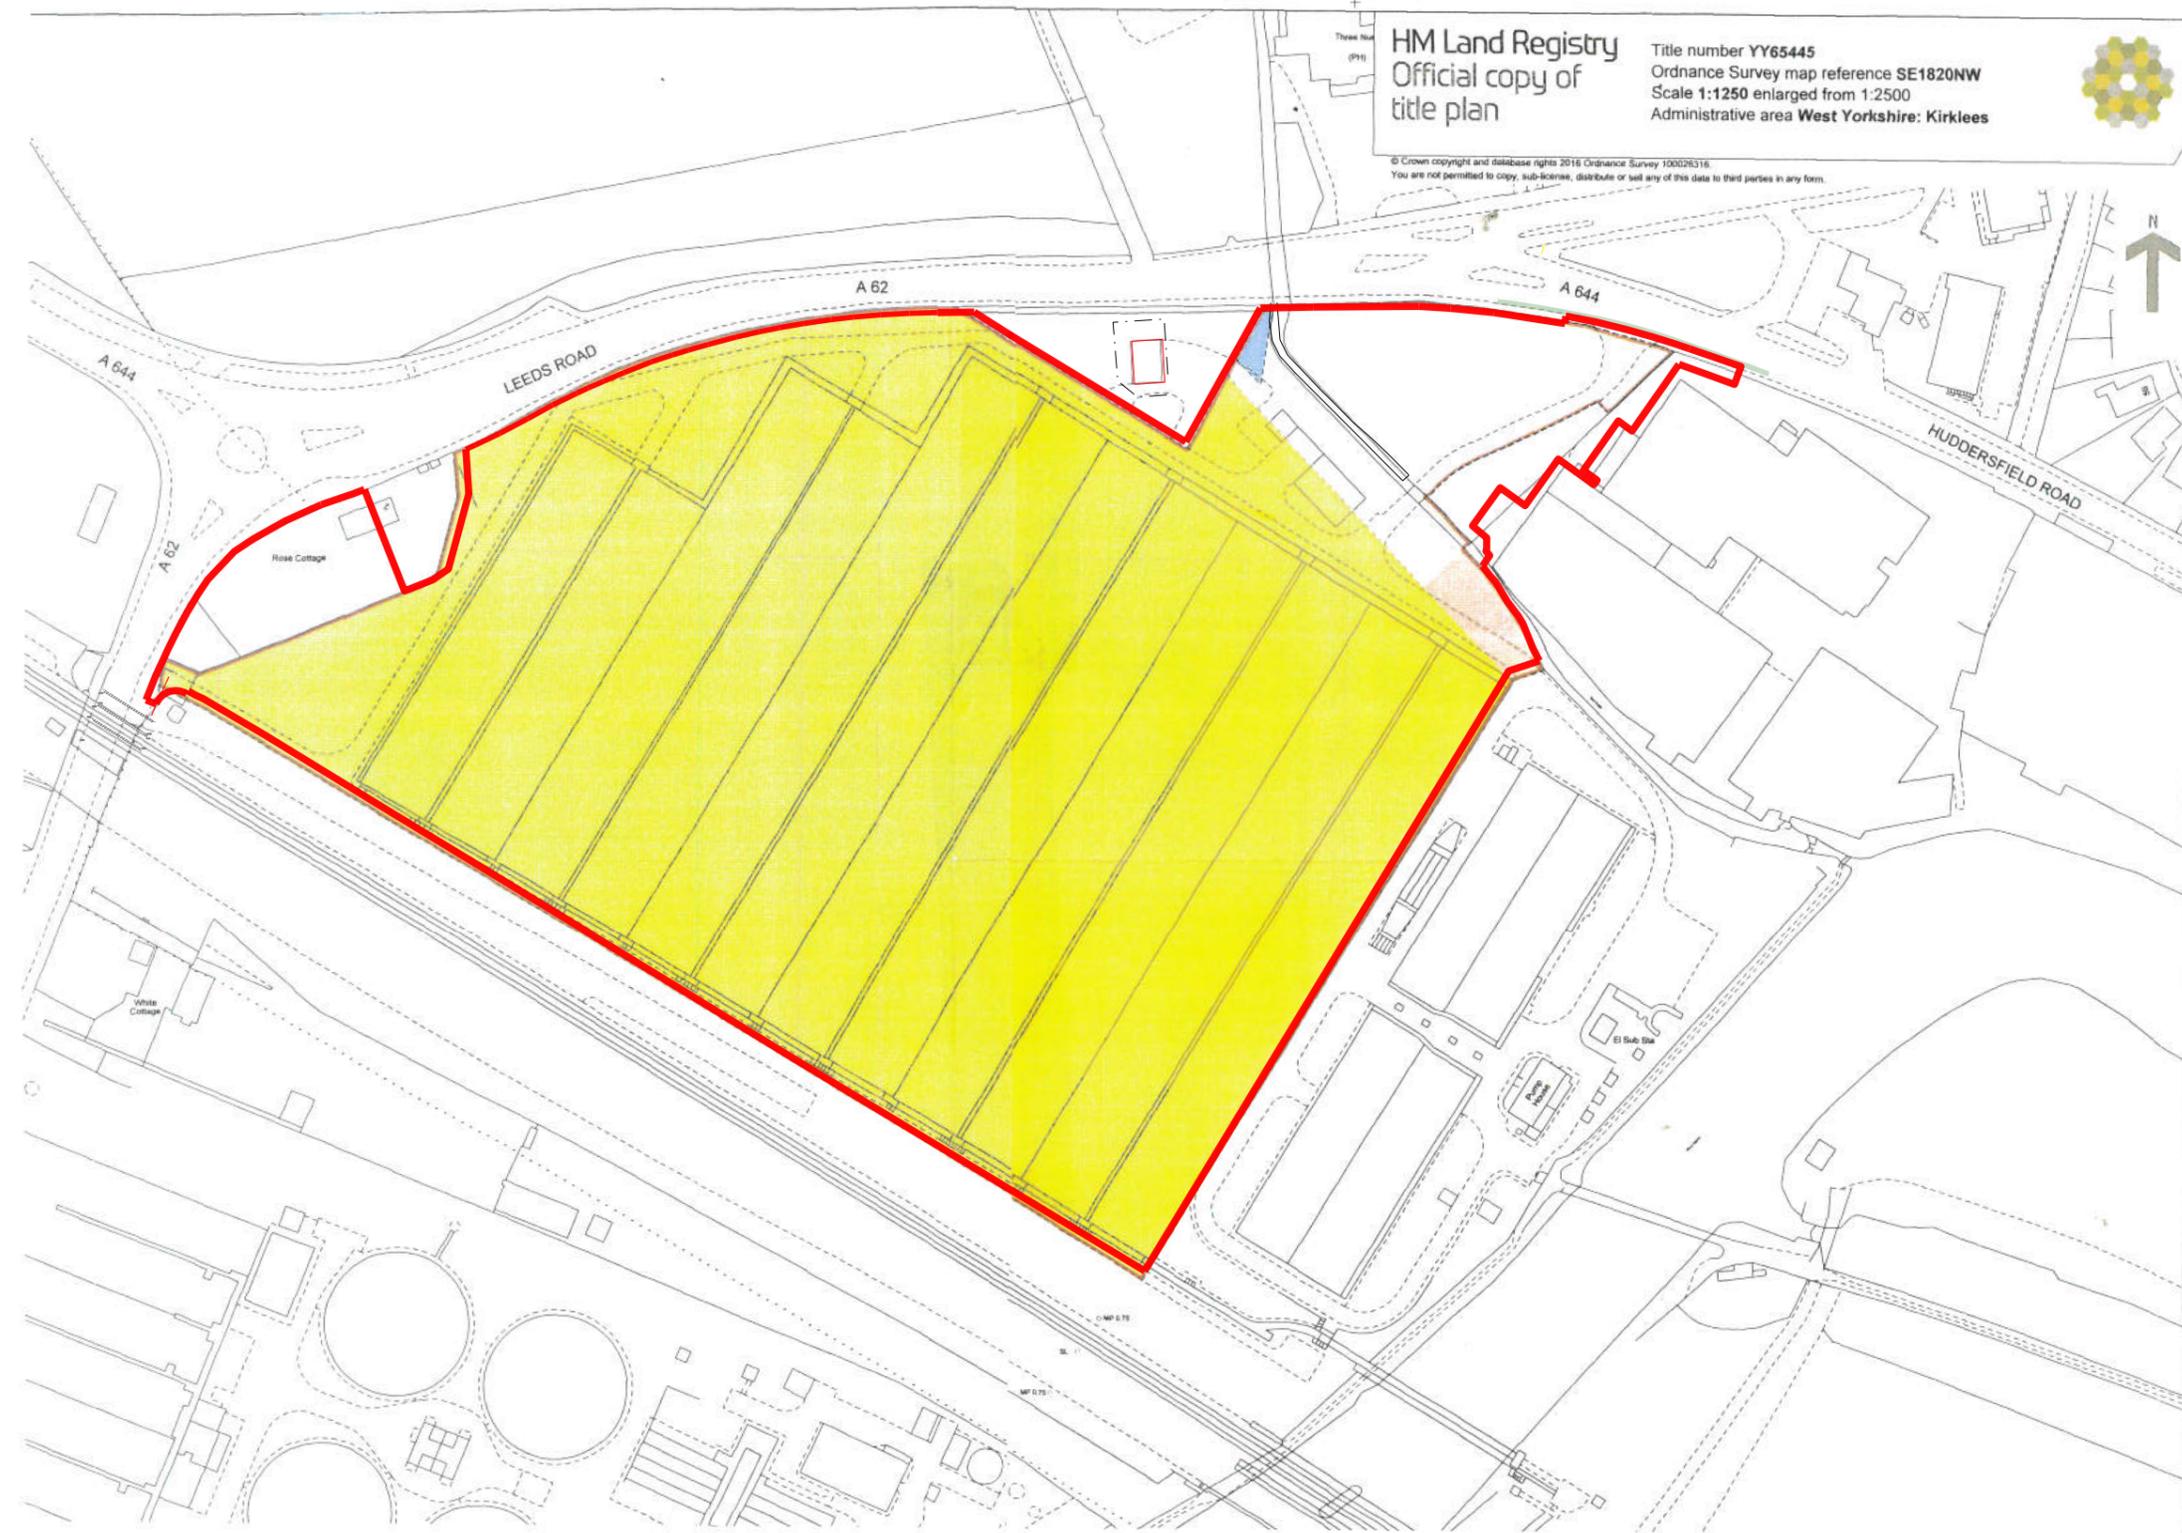

HM Land Registry
 Official copy of
 title plan
 Title number YY65445
 Ordnance Survey map reference SE1820NW
 Scale 1:1250 enlarged from 1:2500
 Administrative area West Yorkshire: Kirklees

P4	UPDATED RED LINE	AB	26/02/24
P3	UPDATED RED LINE	AB	08/08/24
P2	UPDATED RED LINE	AB	MAY '24
P1	UPDATED RED LINE	AB	MAY '24

Rev	Description	By	Chkd	Date

Client
JOHN COTTON GROUP LTD

Project Title
**COOPER BRIDGE
 MIRFIELD**

Drawing Title
LOCATION PLAN

KPP ARCHITECTS
 Lodge House
 12 Town Street
 Horsforth, Leeds LS184RJ
 T : +44 (0) 113 2390460
 E : architects@kpp-leeds.co.uk
 W : www.kpp-leeds.co.uk

Scale	Site	Date	Drawn	Checked
1:2000	A3	JUN '23	AB	.

Status
PLANNING

KPP Job No 2172	Rev P4
Number 2000	