
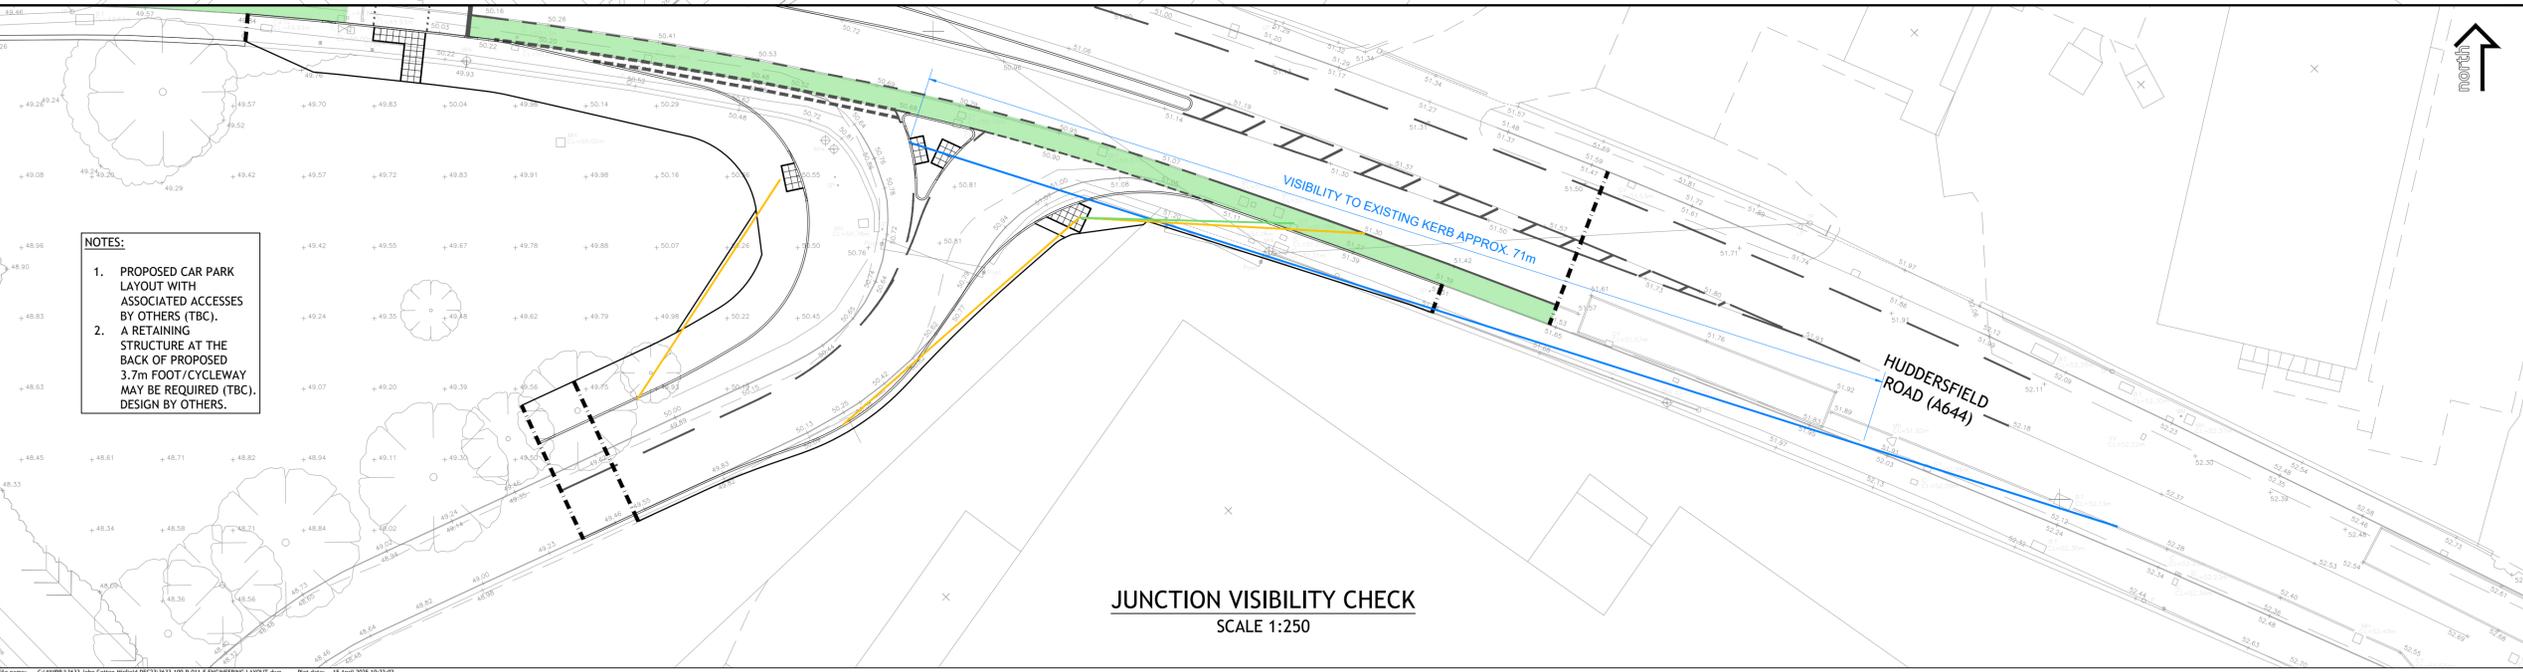


DO NOT SCALE

NOTES

- DESIGN NOTES**
- ALL DESIGN AND WORKS TO COMPLY WITH CURRENT VERSION OF THE FOLLOWING DOCUMENTS:
 - DESIGN MANUAL FOR ROADS AND BRIDGES (DMRB);
 - SPECIFICATION FOR HIGHWAY WORKS (SHW);
 - MANUAL FOR STREETS (MFS); AND
 - KIRKLEES COUNCIL (KC) DESIGN GUIDE AND SPECIFICATION.
 - FOOTPATH GRADIENT AT TACTILE PAVING TO BE A MAXIMUM OF 1:12.
 - EXISTING FENCES, VERGES/SHRUBBERY, FOOTWAY, AND OTHER PHYSICAL FEATURES TO BE REMOVED WITHIN THE AREA OF WORKS.
 - ALL KERBS TO BE HB WITH 125mm KERB CHECK, EXCEPT DROPPED KERBS AT PEDESTRIAN CROSSING.
 - KERB FACE OF DROPPED CROSSINGS:
 - PEDESTRIAN CROSSING 6mm;
 - CYCLIST CROSSING 0mm.
 - ALL FENCING TO BE TAKEN UP AND REMOVED FROM SITE SHALL BE CARRIED OUT IN ACCORDANCE WITH THE SPECIFICATION FOR HIGHWAY WORKS CLAUSE 201.6 AND SUITABLY DISPOSED.
 - BOUNDARY FENCING TO REPLACE EXISTING SUBJECT TO AGREEMENT WITH KC AND LANDSCAPING REQUIREMENTS.
 - ALL IRONWORK WITHIN EXTENT OF WORKS TO BE LOWERED / RAISED AS REQUIRED.
 - ALL PROPOSED ROAD MARKINGS TO BE IN ACCORDANCE WITH THE FOLLOWING:
 - TRAFFIC SIGNS REGULATIONS AND GENERAL DIRECTIONS (TSRGD); AND
 - TRAFFIC SIGNS MANUALS CHAPTER 5 - ROAD MARKINGS.
 - EARTHWORKS SLOPES TO BE MAXIMUM 1:3.
 - EXTENT OF WORKS, INCLUDING ANY NECESSARY RESURFACING TO BE AGREED AT THE DETAILED DESIGN STAGE WITH SHADING SHOWN FOR INDICATIVE PURPOSES ONLY.

- KEY**
- JUNCTION VISIBILITY 2.4m x 90m
 - PEDESTRIAN VISIBILITY 1.5m x 22m
 - ACHIEVABLE PEDESTRIAN VISIBILITY 1.5m x 17m

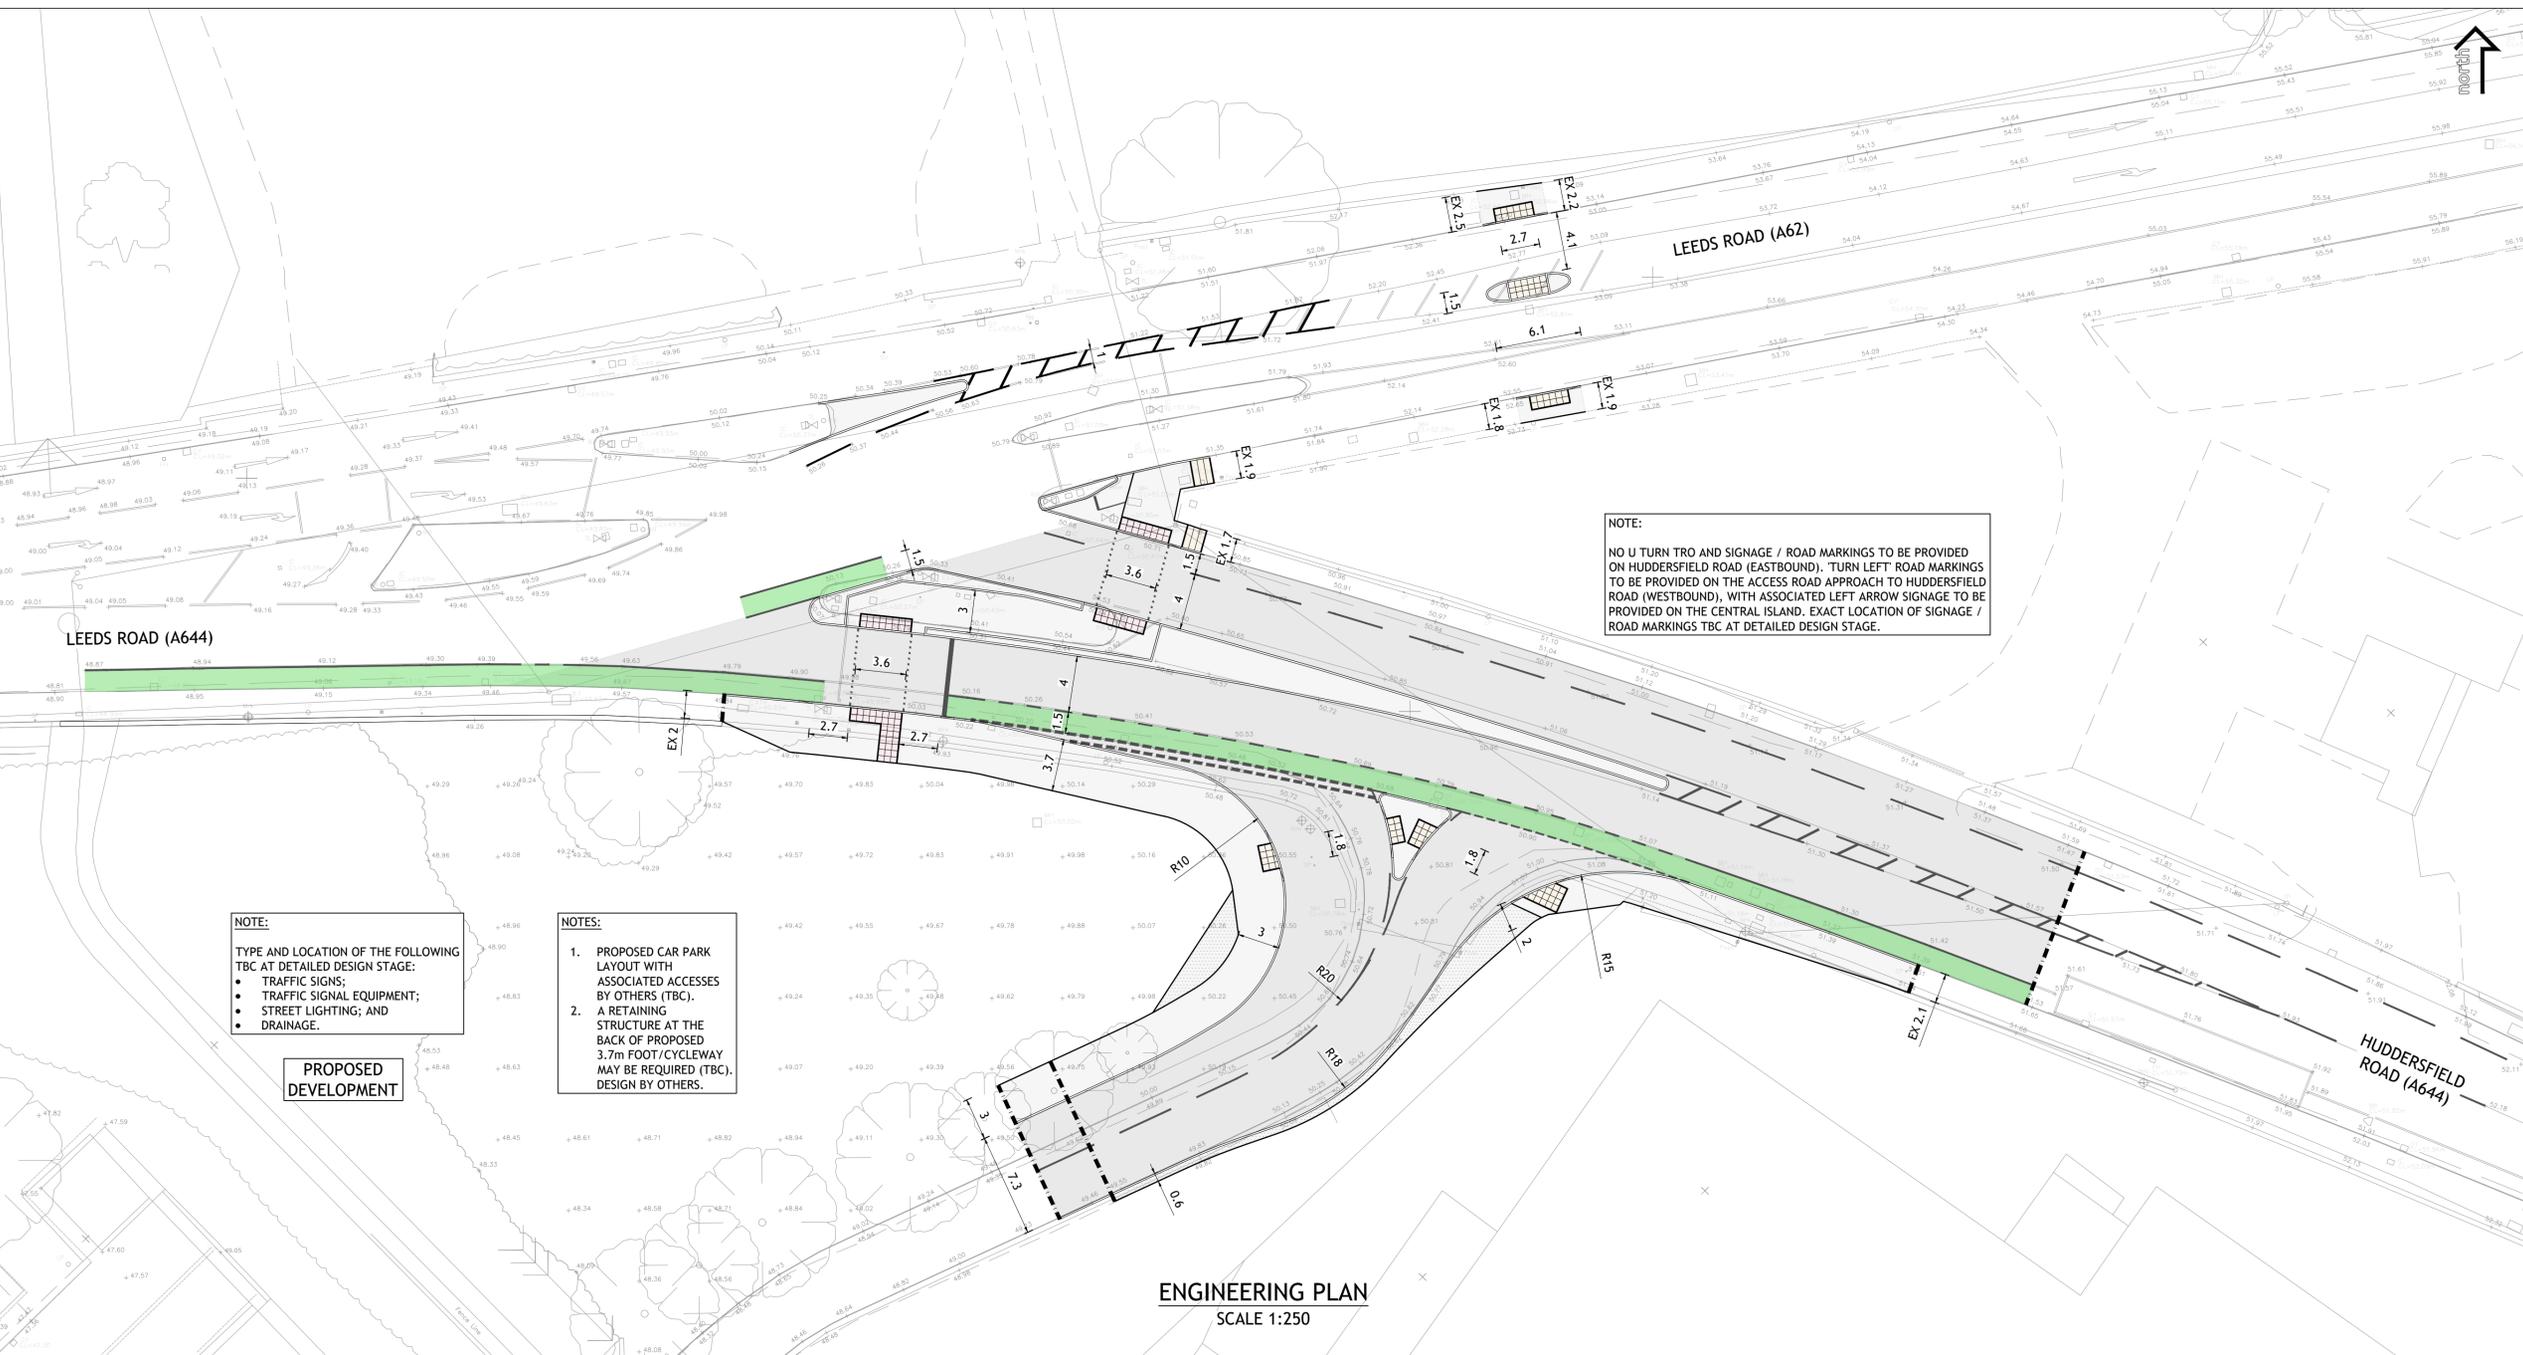

REV	DESCRIPTION	DATE	BY
F	CHANGES FOLLOWING COMMENTS	14.04.25	ML
E	CHANGES FOLLOWING COMMENTS	03.03.25	ML
D	CHANGES FOLLOWING COMMENTS	18.02.25	ML
C	CHANGES FOLLOWING COMMENTS	28.01.25	ML
B	CHANGES FOLLOWING COMMENTS	08.11.24	ML
A	CHANGES FOLLOWING COMMENTS	05.08.24	ML

Client:
JOHN COTTON GROUP LTD

Project:
PROPOSED WAREHOUSE DEVELOPMENT

Drawing Title:
SITE ACCESS HUDDERSFIELD ROAD ENGINEERING LAYOUT

PRELIMINARY

Hydrock Fore, now Stantec
Riverside West, Whitehall Road
Leeds
LS1 4AW
0113 543 1700
www.hydrock.com

Hydrock Fore

Drawn by	Checked by	Issue Date	Scale	Format
ML	AS	30.04.2024	1:250	A1

3633 100-P-011 F