


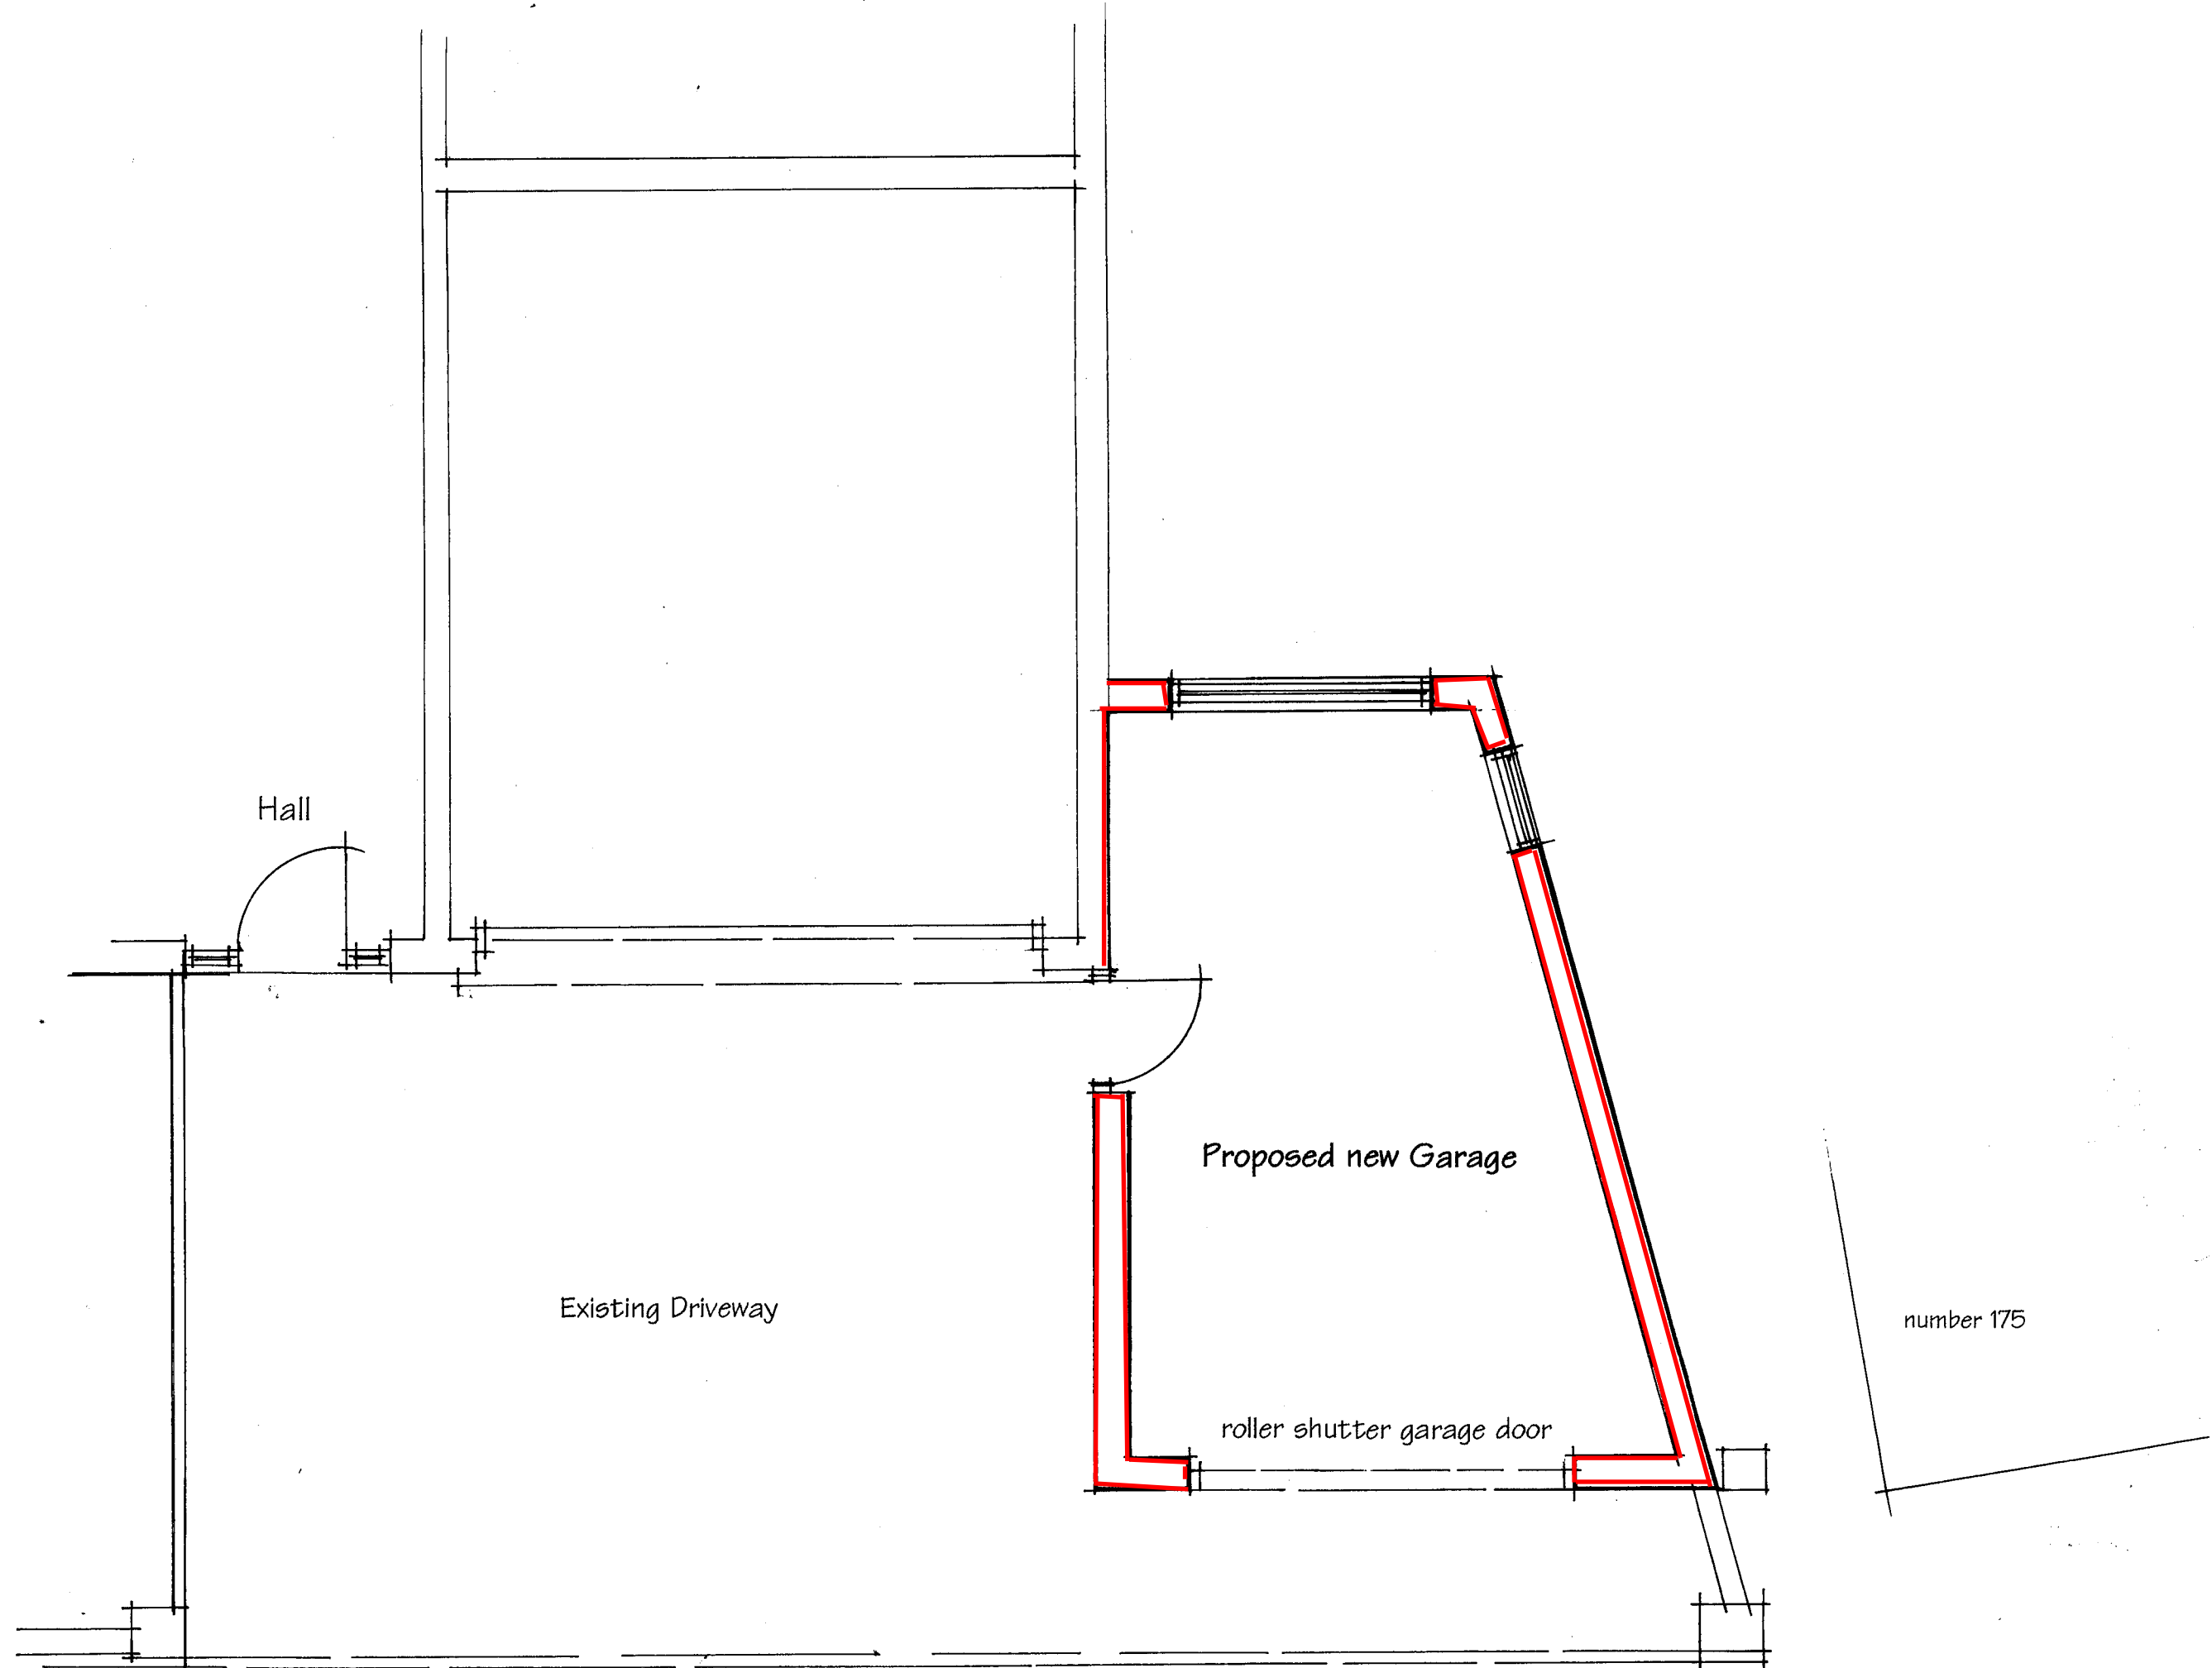

PROPOSED PART GROUND FLOOR LAYOUT

Foxroyd Lane