




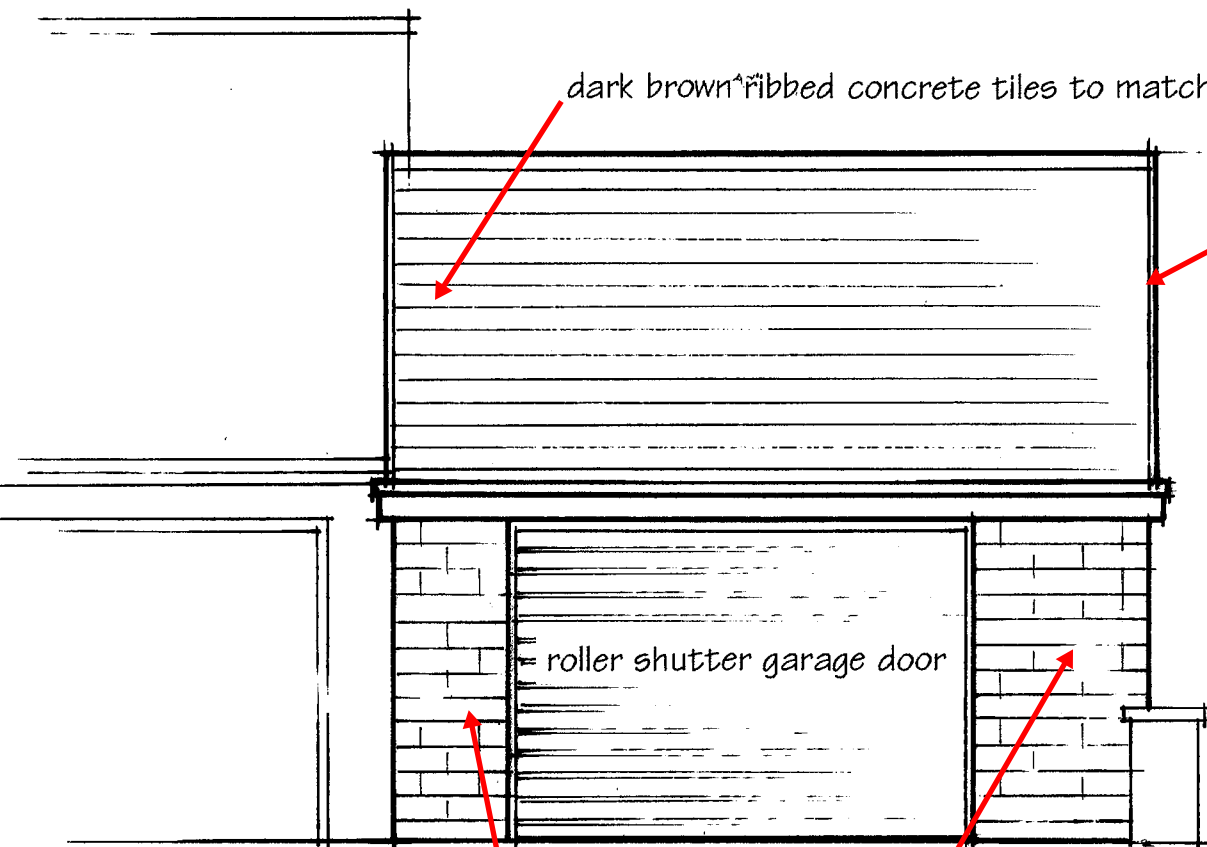


PROPOSED PART FRONT ELEVATION

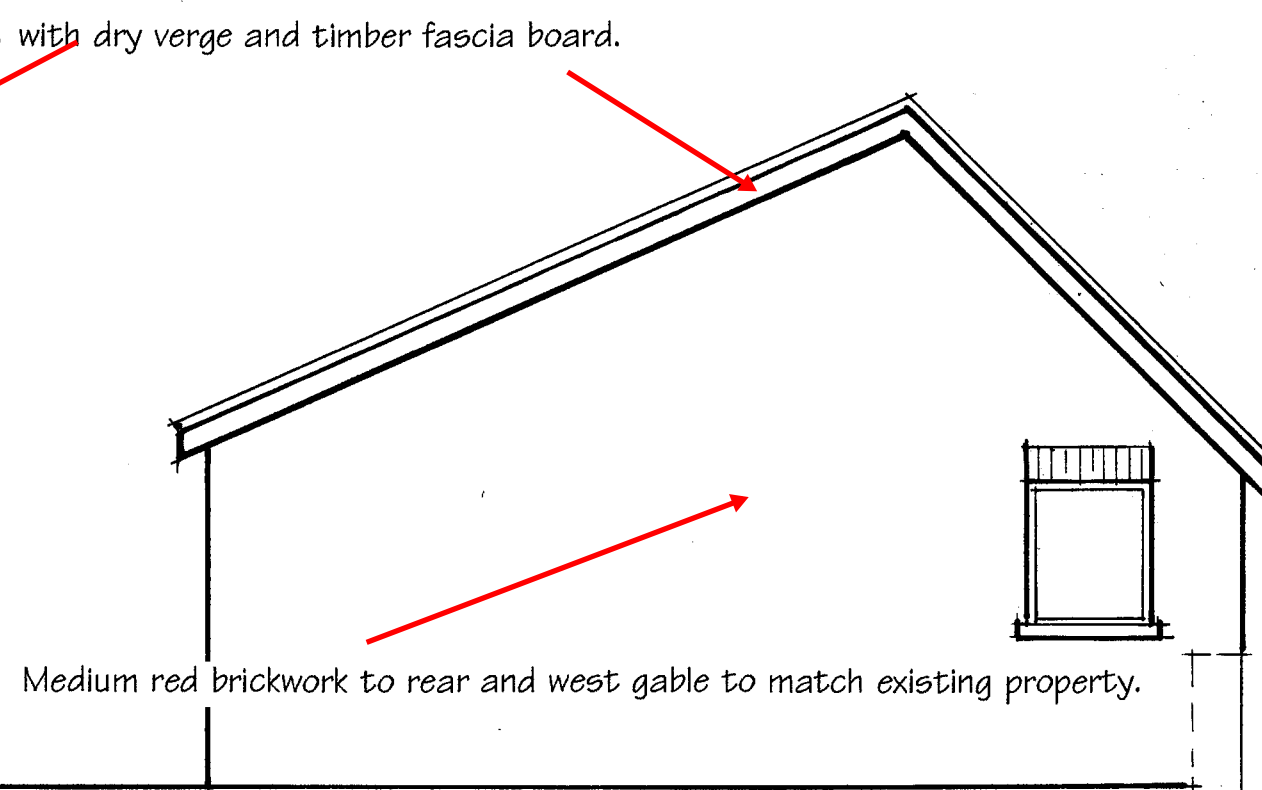

PROPOSED REAR ELEVATION

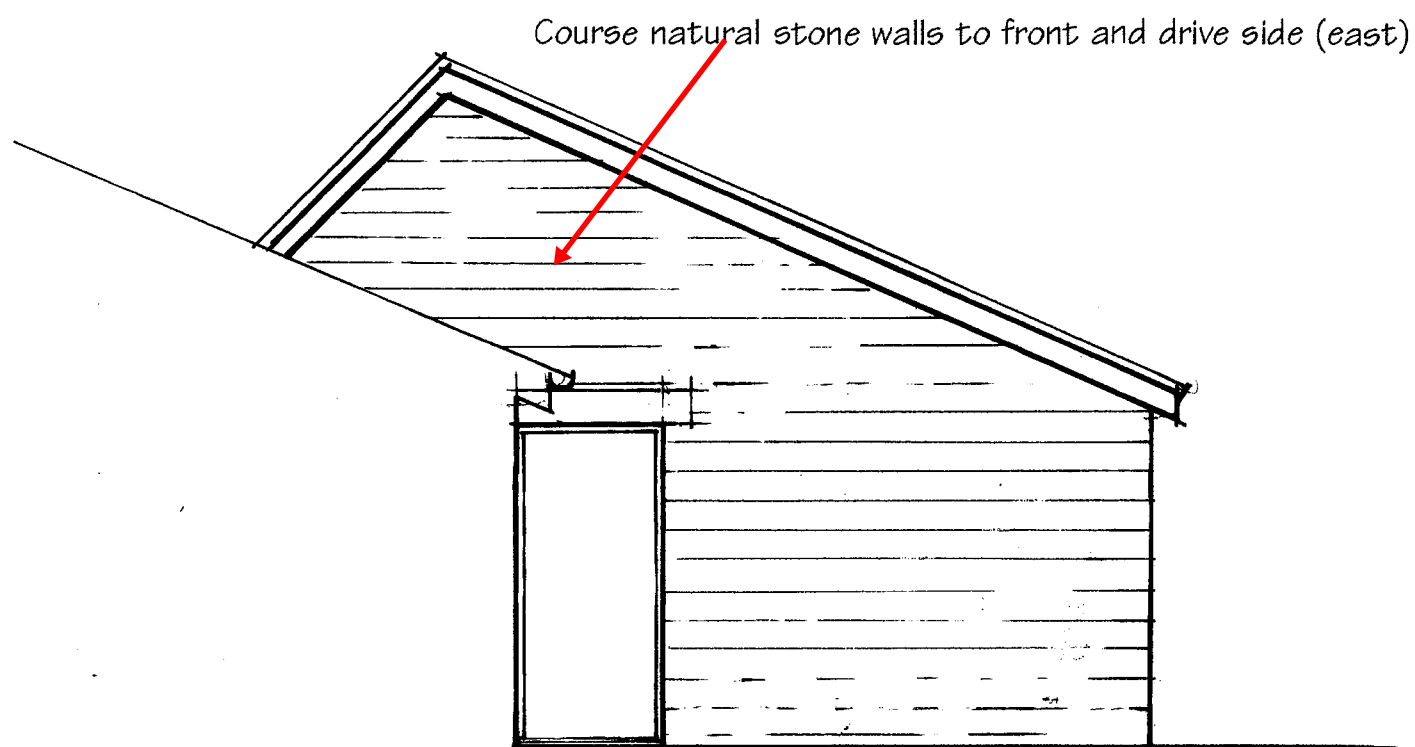

PROPOSED SIDE ELEVATION (east)

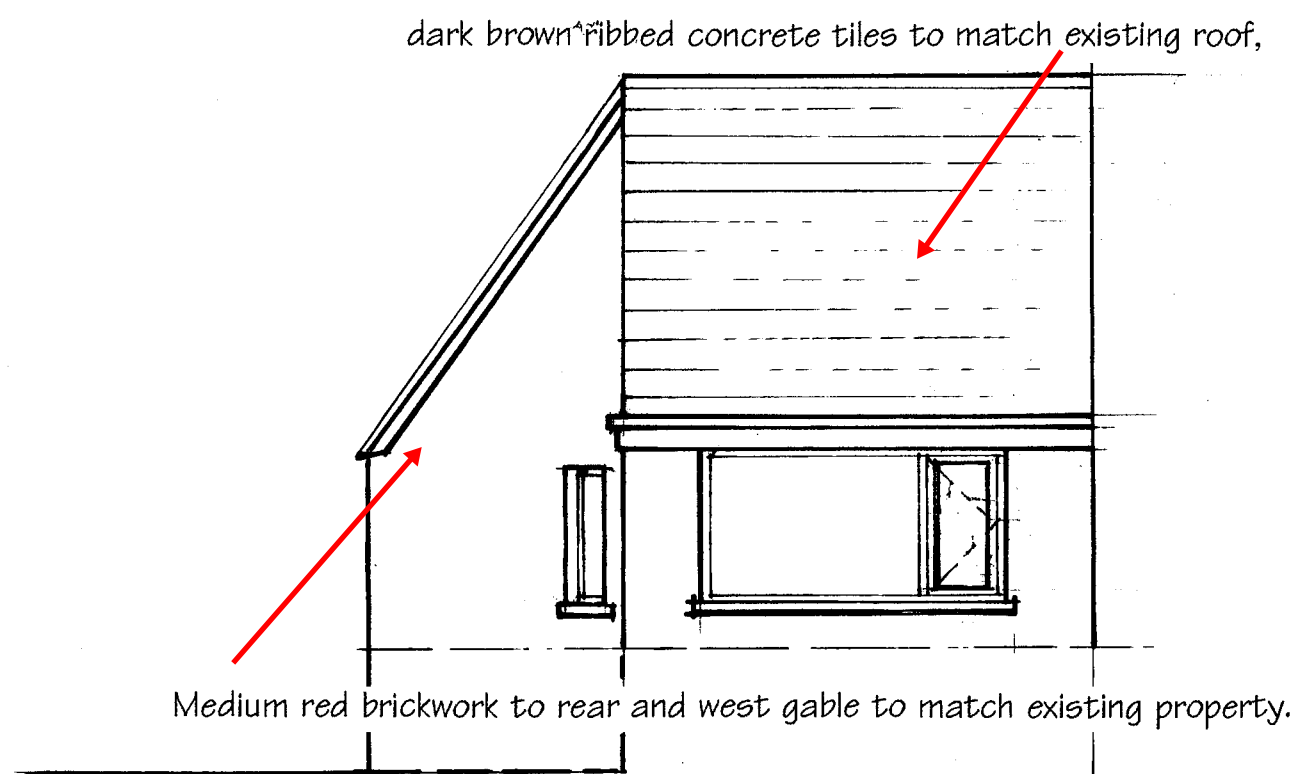

PROPOSED SIDE ELEVATION (west)